

SHEET 1 OF 2

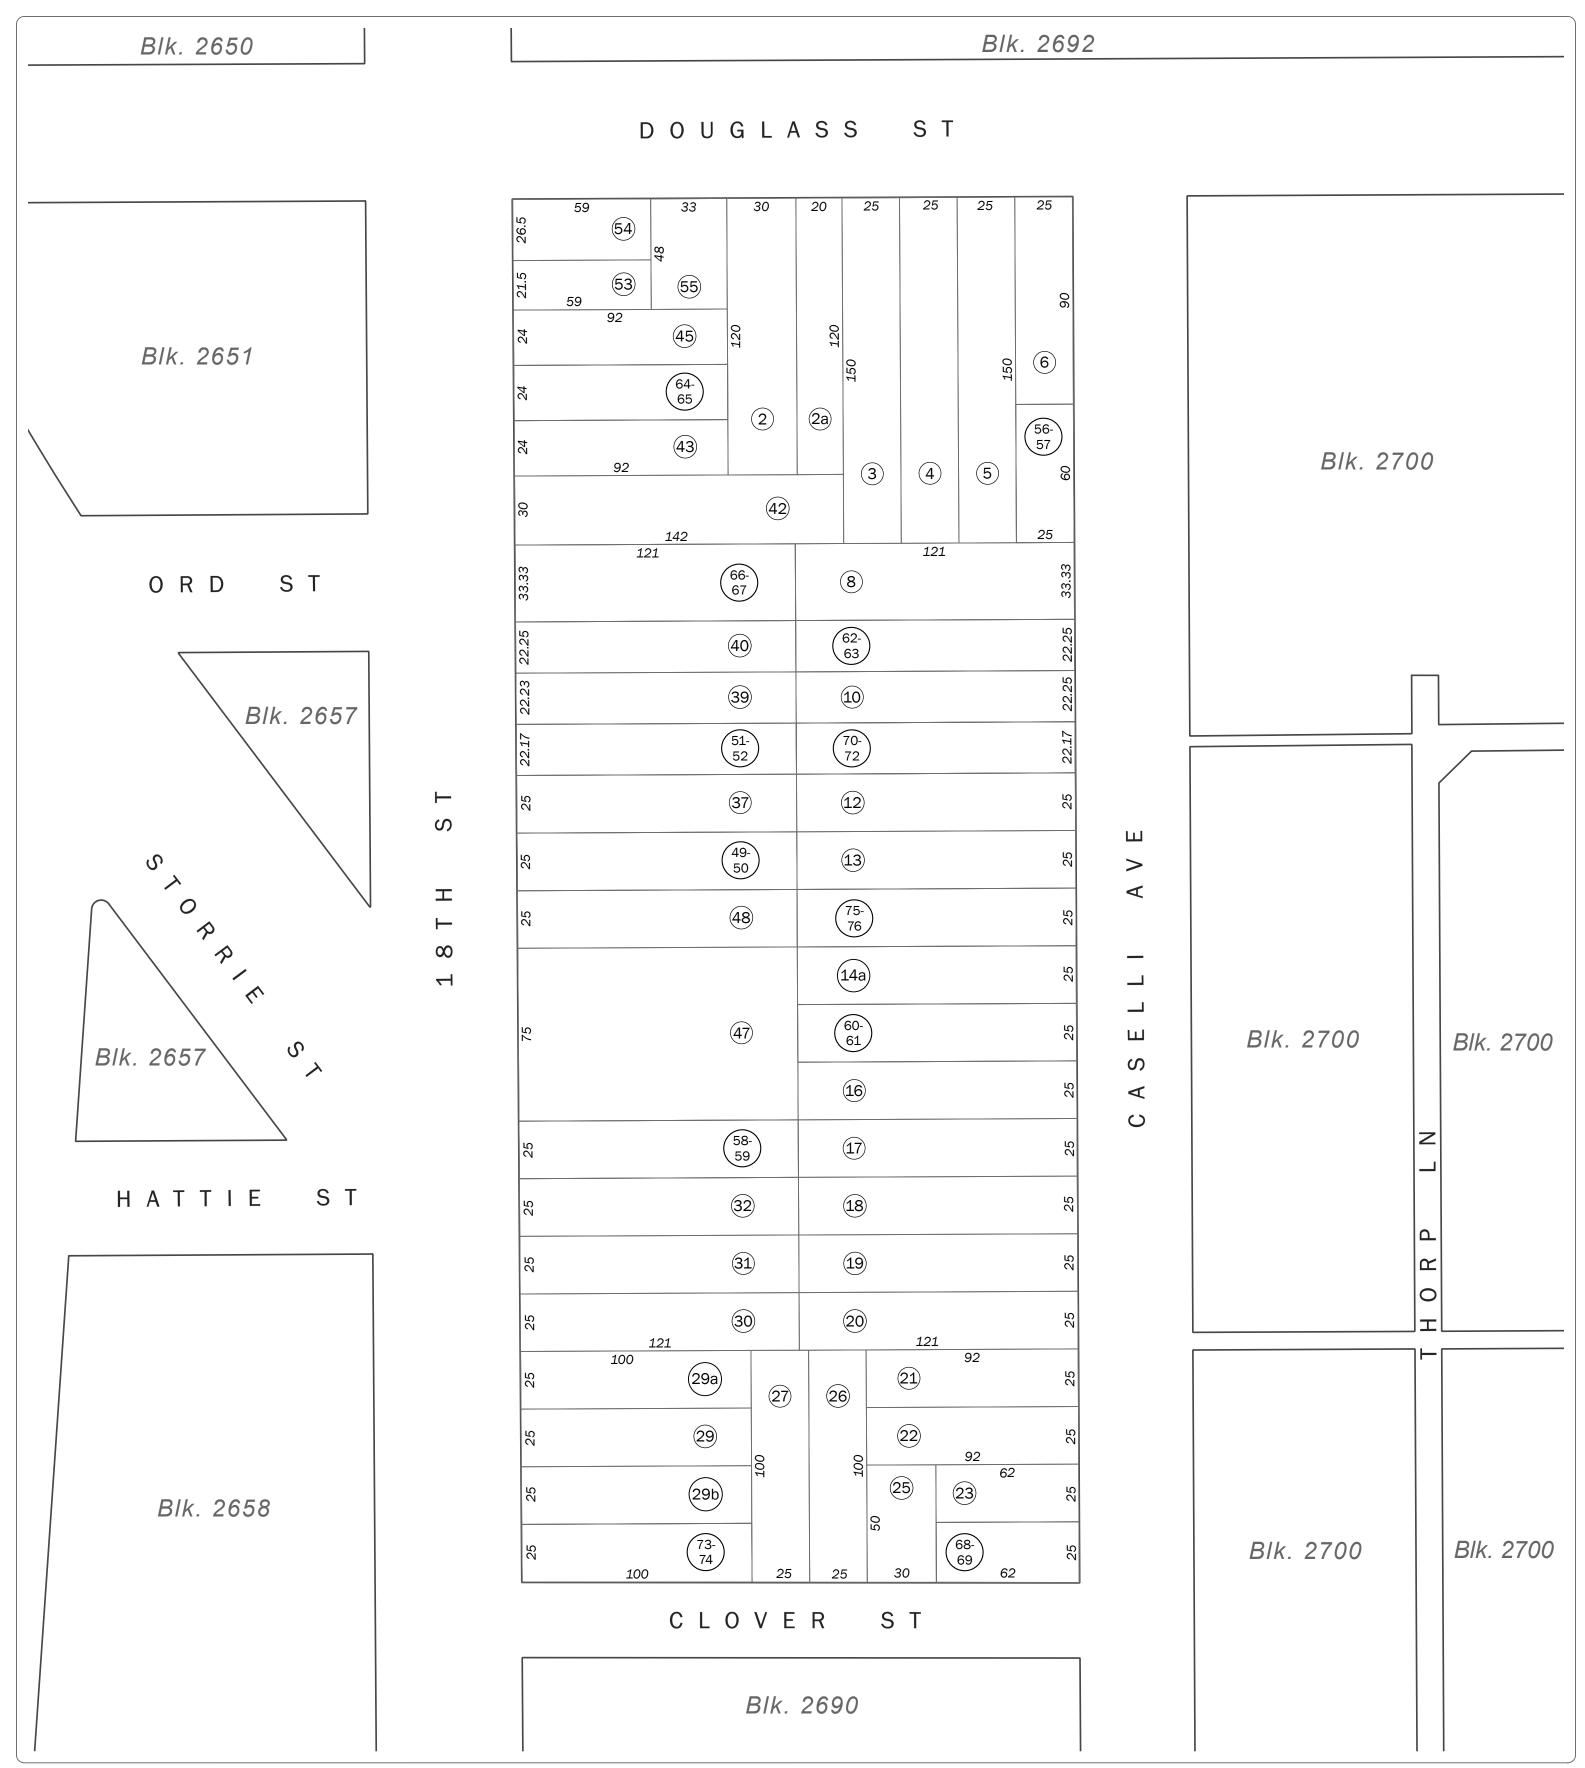

SAN FRANCISCO CITY & COUNTY ASSESSOR'S BLOCK MAP

DISCLAIMER: THIS MAP WAS PREPARED FOR ASSESSMENT PURPOSES ONLY. ASSESSOR'S PARCELS MAY NOT COMPLY WITH LOCAL LOT-SPLIT OR BUILDING SITE ORDINANCES.

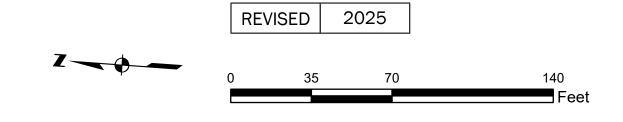

SHEET 2 OF 2

Revision History

Fuere Let	Change	To Lot	V
From Lot	Change	To Lot	Year
34-35	into	47-48	1977
1, 46	into	53-55	1982
36	into	49-50	1983
38	into	50-51	1983
7	into	56-57	1999
33	into	58-59	2001
15	into	60-61	2002
9	into	62-63	2003
44	into	64-65	2007
14	into	66-67	2009
24	into	68-69	2013
11	into	70-72	2015
28	into	73-74	2016
14	into	75-76	2025