

SHEET 1 OF 2

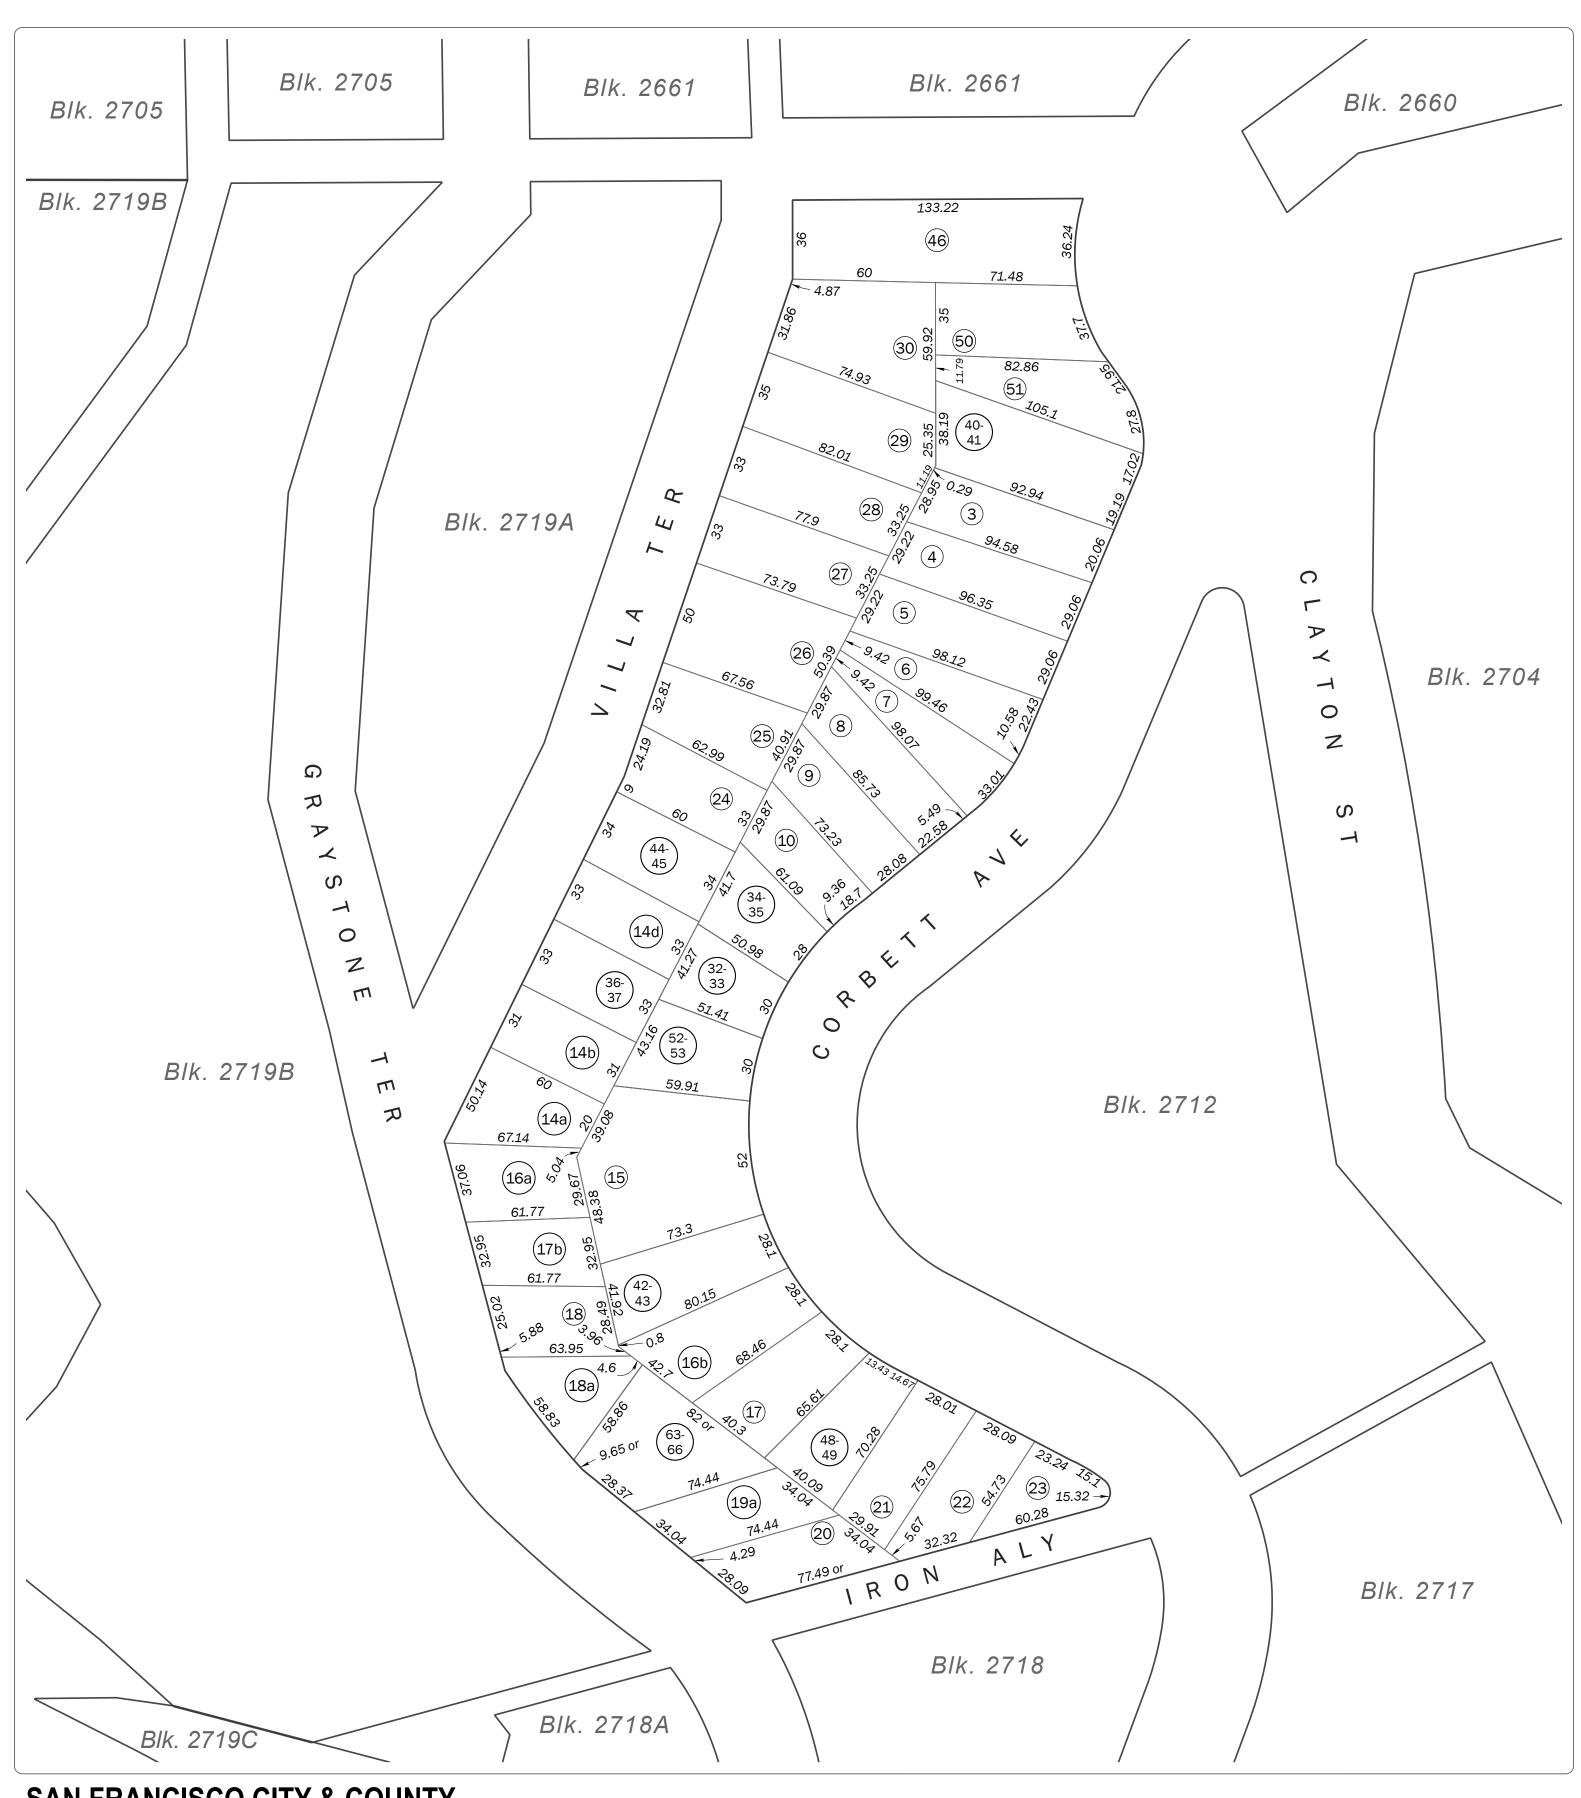

SAN FRANCISCO CITY & COUNTY ASSESSOR'S BLOCK MAP

DISCLAIMER: THIS MAP WAS PREPARED FOR ASSESSMENT PURPOSES ONLY. ASSESSOR'S PARCELS MAY NOT COMPLY WITH LOCAL LOT-SPLIT OR BUILDING SITE ORDINANCES.

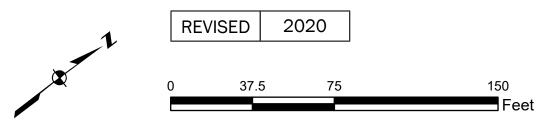

SHEET 2 OF 2

Revision History

From Lot	Change	To Lot	Year
31A	into	Street	1940
32A	into	Street	1941
19A, 20A, 21A, 22A	into	11	1942
11	into	34-35	1984
12	into	32-33	1984
14C	into	36-37	1984
1-2, 31	into	38-39	1998
16	into	42-43	1999
39	into	40-41	1999
14	into	44-45	2002
38	into	46-47	2002
13	into	52-53	2008
47	into	50-51	2009
19	into	63-66	2020

SAN FRANCISCO CITY & COUNTY ASSESSOR'S BLOCK MAP