

SHEET 1 OF 2

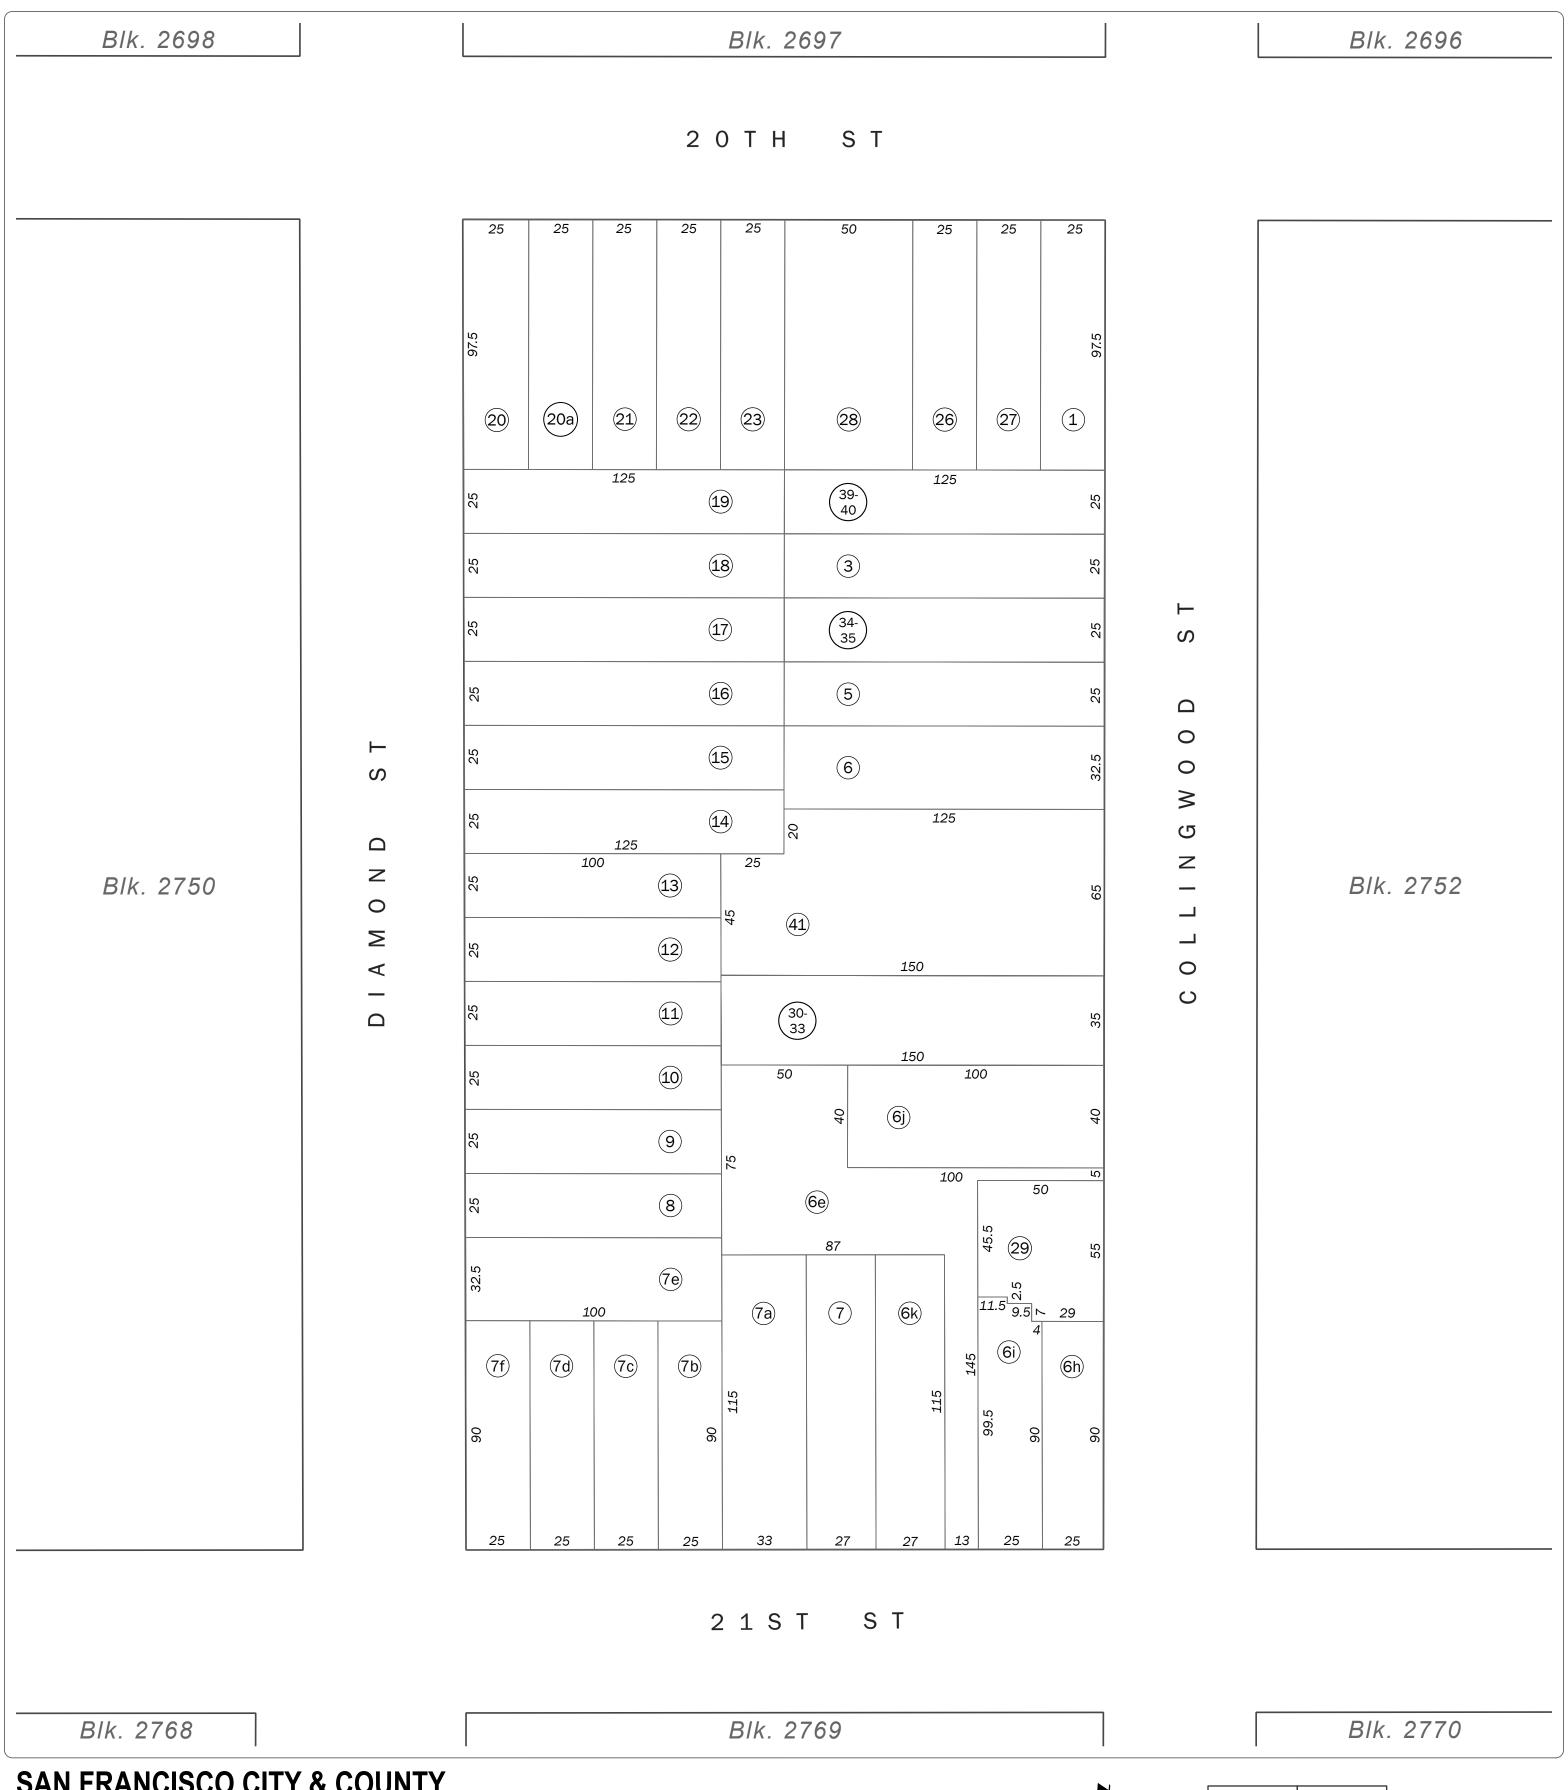

## SAN FRANCISCO CITY & COUNTY ASSESSOR'S BLOCK MAP

DISCLAIMER: THIS MAP WAS PREPARED FOR ASSESSMENT PURPOSES ONLY. ASSESSOR'S PARCELS MAY NOT COMPLY WITH LOCAL LOT-SPLIT OR BUILDING SITE ORDINANCES.

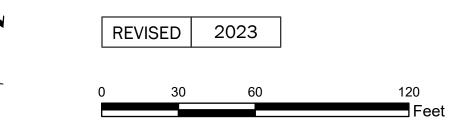

SHEET 2 OF 2

## Revision History

| From Lot | Change | To Lot | Year |
|----------|--------|--------|------|
| 6D       | into   | 6C     | 1947 |
| 24, 25   | into   | 28     | 1966 |
| 6F, 6G   | into   | 29     | 1968 |
| 6C       | into   | 30-33  | 1981 |
| 4        | into   | 34-35  | 1988 |
| 2        | into   | 39-40  | 2018 |
| 6A, 6B   | into   | 41     | 2023 |