

SHEET 1 OF 2

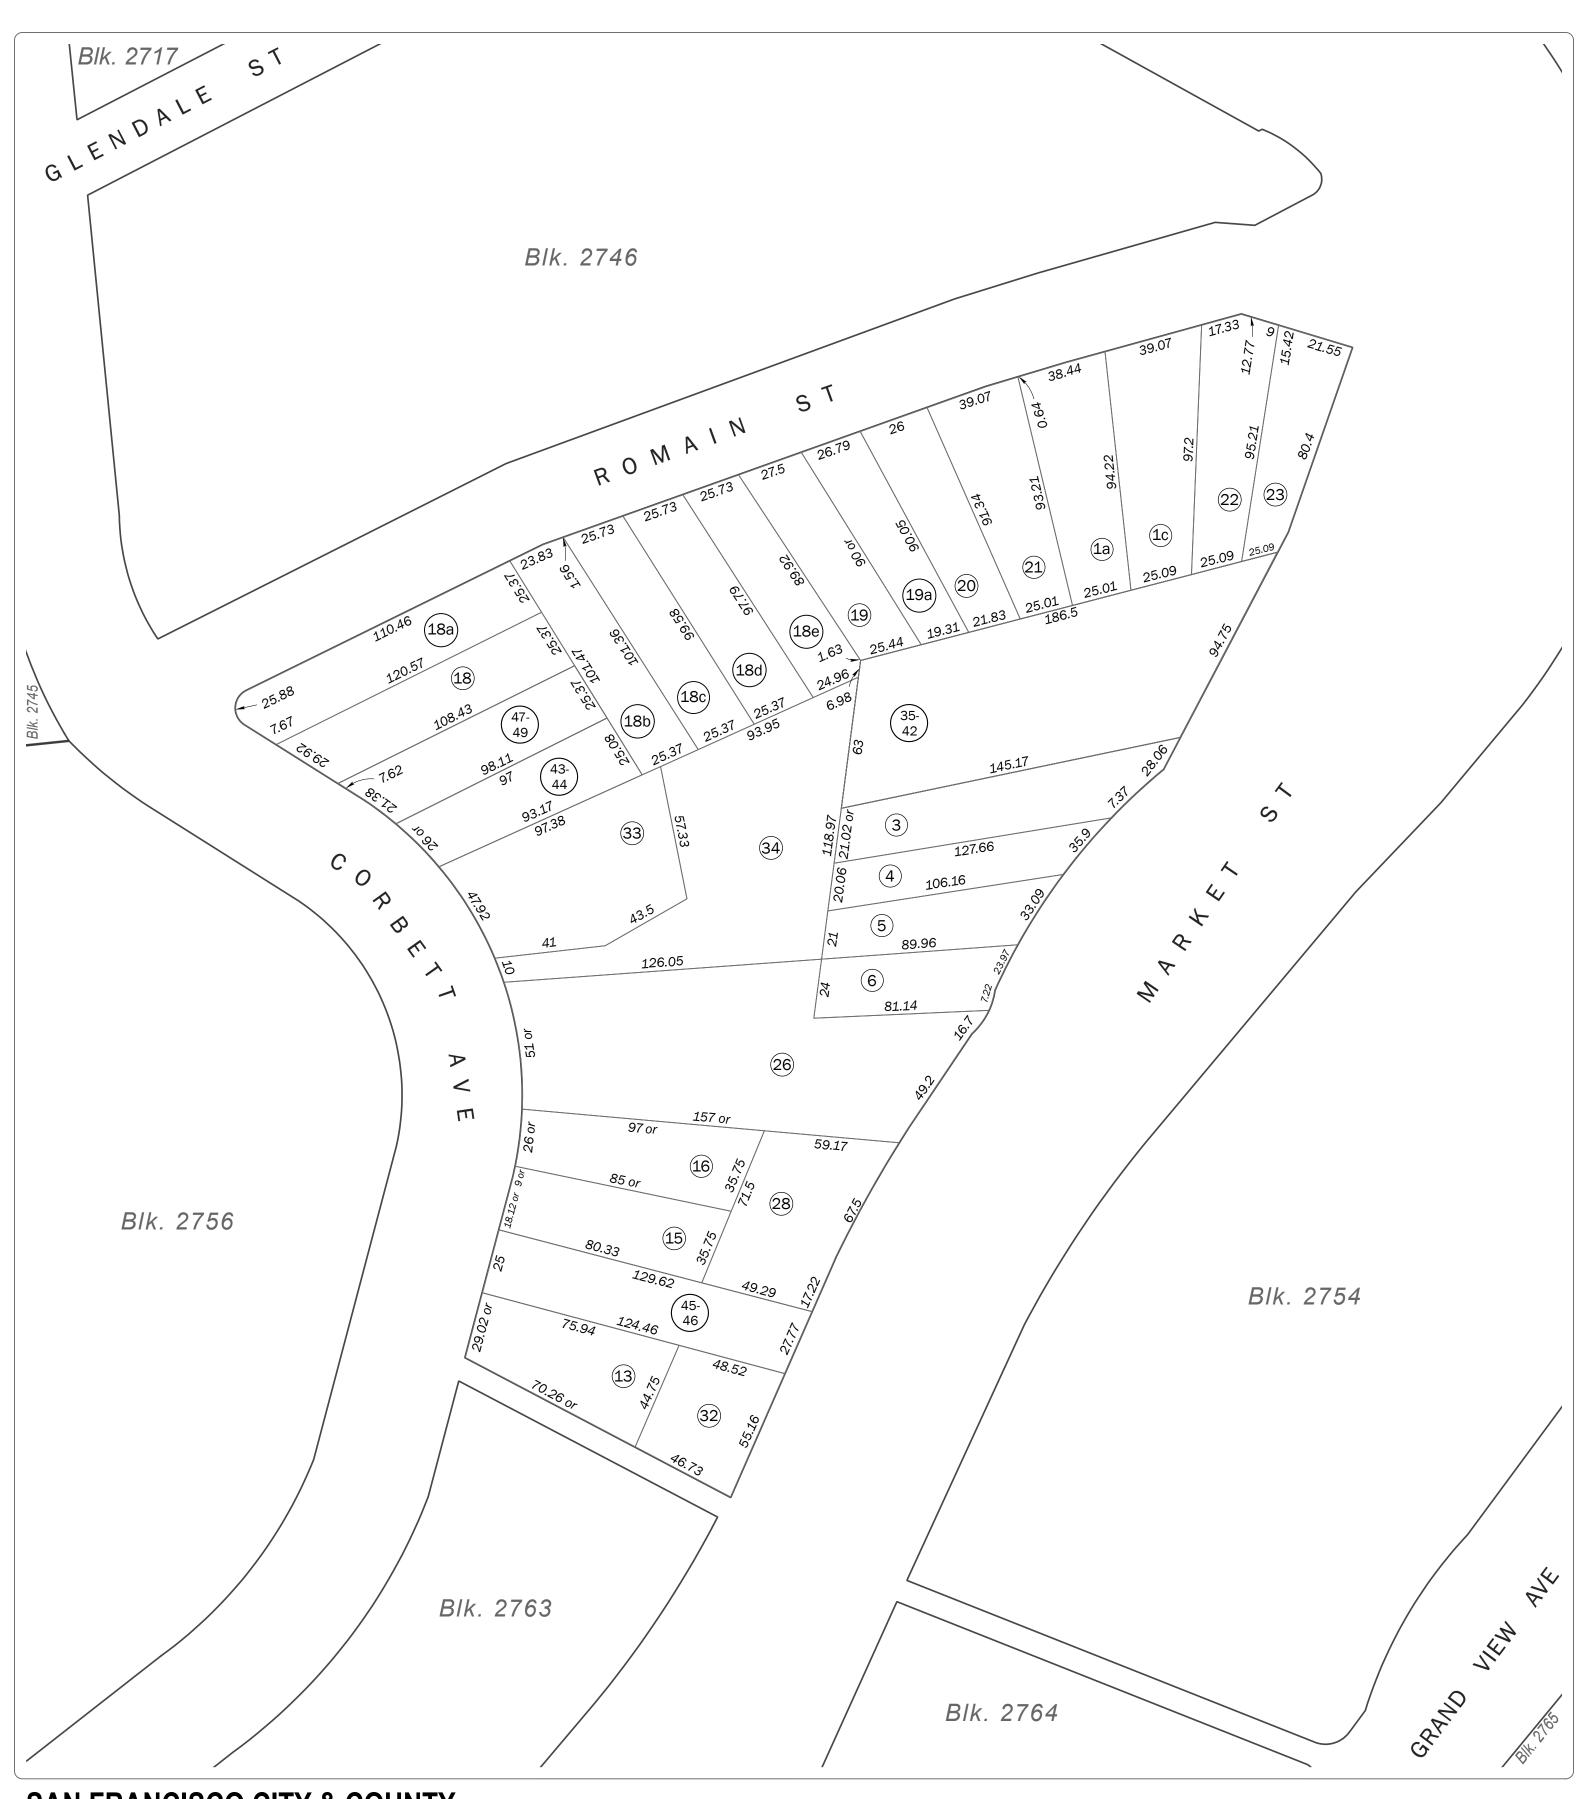

SAN FRANCISCO CITY & COUNTY ASSESSOR'S BLOCK MAP

DISCLAIMER: THIS MAP WAS PREPARED FOR ASSESSMENT PURPOSES ONLY. ASSESSOR'S PARCELS MAY NOT COMPLY WITH LOCAL LOT-SPLIT OR BUILDING SITE ORDINANCES.

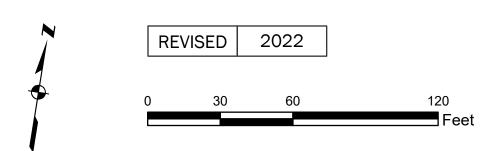

SHEET 2 OF 2

Revision History

From Lot	Change	To Lot	Year
1, 1B	into	22-24	1958
17, 17A	into	25	1959
7	into	26, 27	1960
8-12, 14, 27	into	28-30	1963
30	into	32	1964
25	into	33, 34	1978
2	into	35-42	1989
17B	into	43-44	1998
29	into	45-46	2011
17C	into	47-49	2022