
RELIEF HOME TRACT LANDS AND ACRES MIDTOWN TER. SUBDN. NO. 2


Block 2821

SHEET 1 OF 2

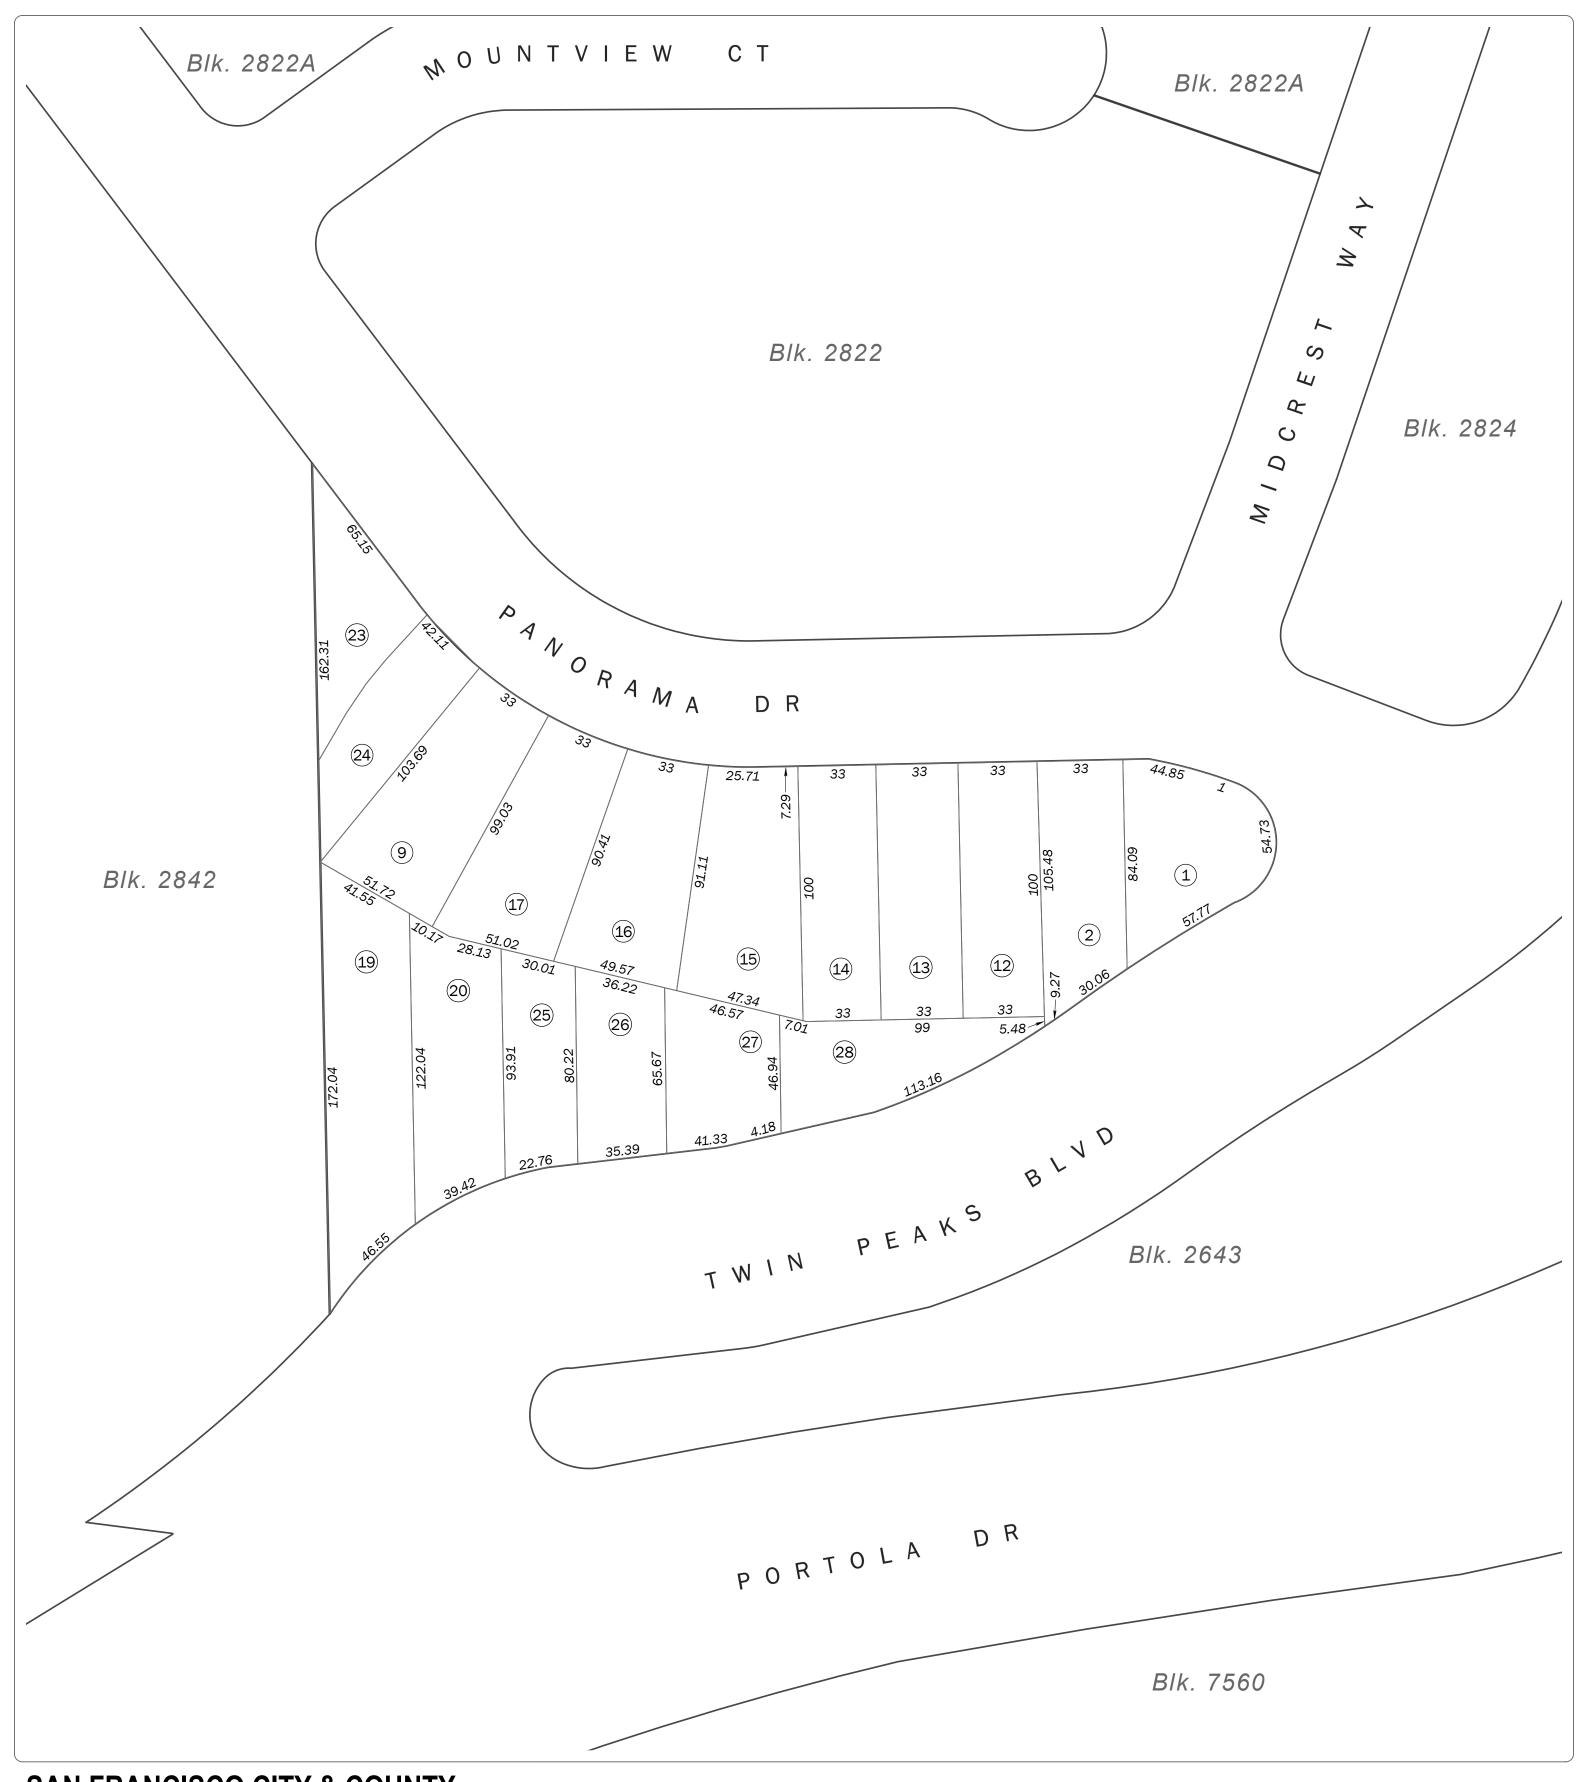

SAN FRANCISCO CITY & COUNTY ASSESSOR'S BLOCK MAP

DISCLAIMER: THIS MAP WAS PREPARED FOR ASSESSMENT PURPOSES ONLY. ASSESSOR'S PARCELS MAY NOT COMPLY WITH LOCAL LOT-SPLIT OR BUILDING SITE ORDINANCES.

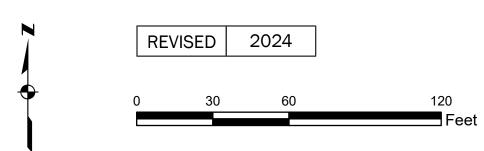

Volume 20

RELIEF HOME TRACT LANDS AND ACRES MIDTOWN TER. SUBDN. NO. 2

Block 2821

SHEET 2 OF 2

Revision History

From Lot	Change	To Lot	Year
10	into	23-24	2008
21, 22	into	25-28	2024