

SHEET 1 OF 2

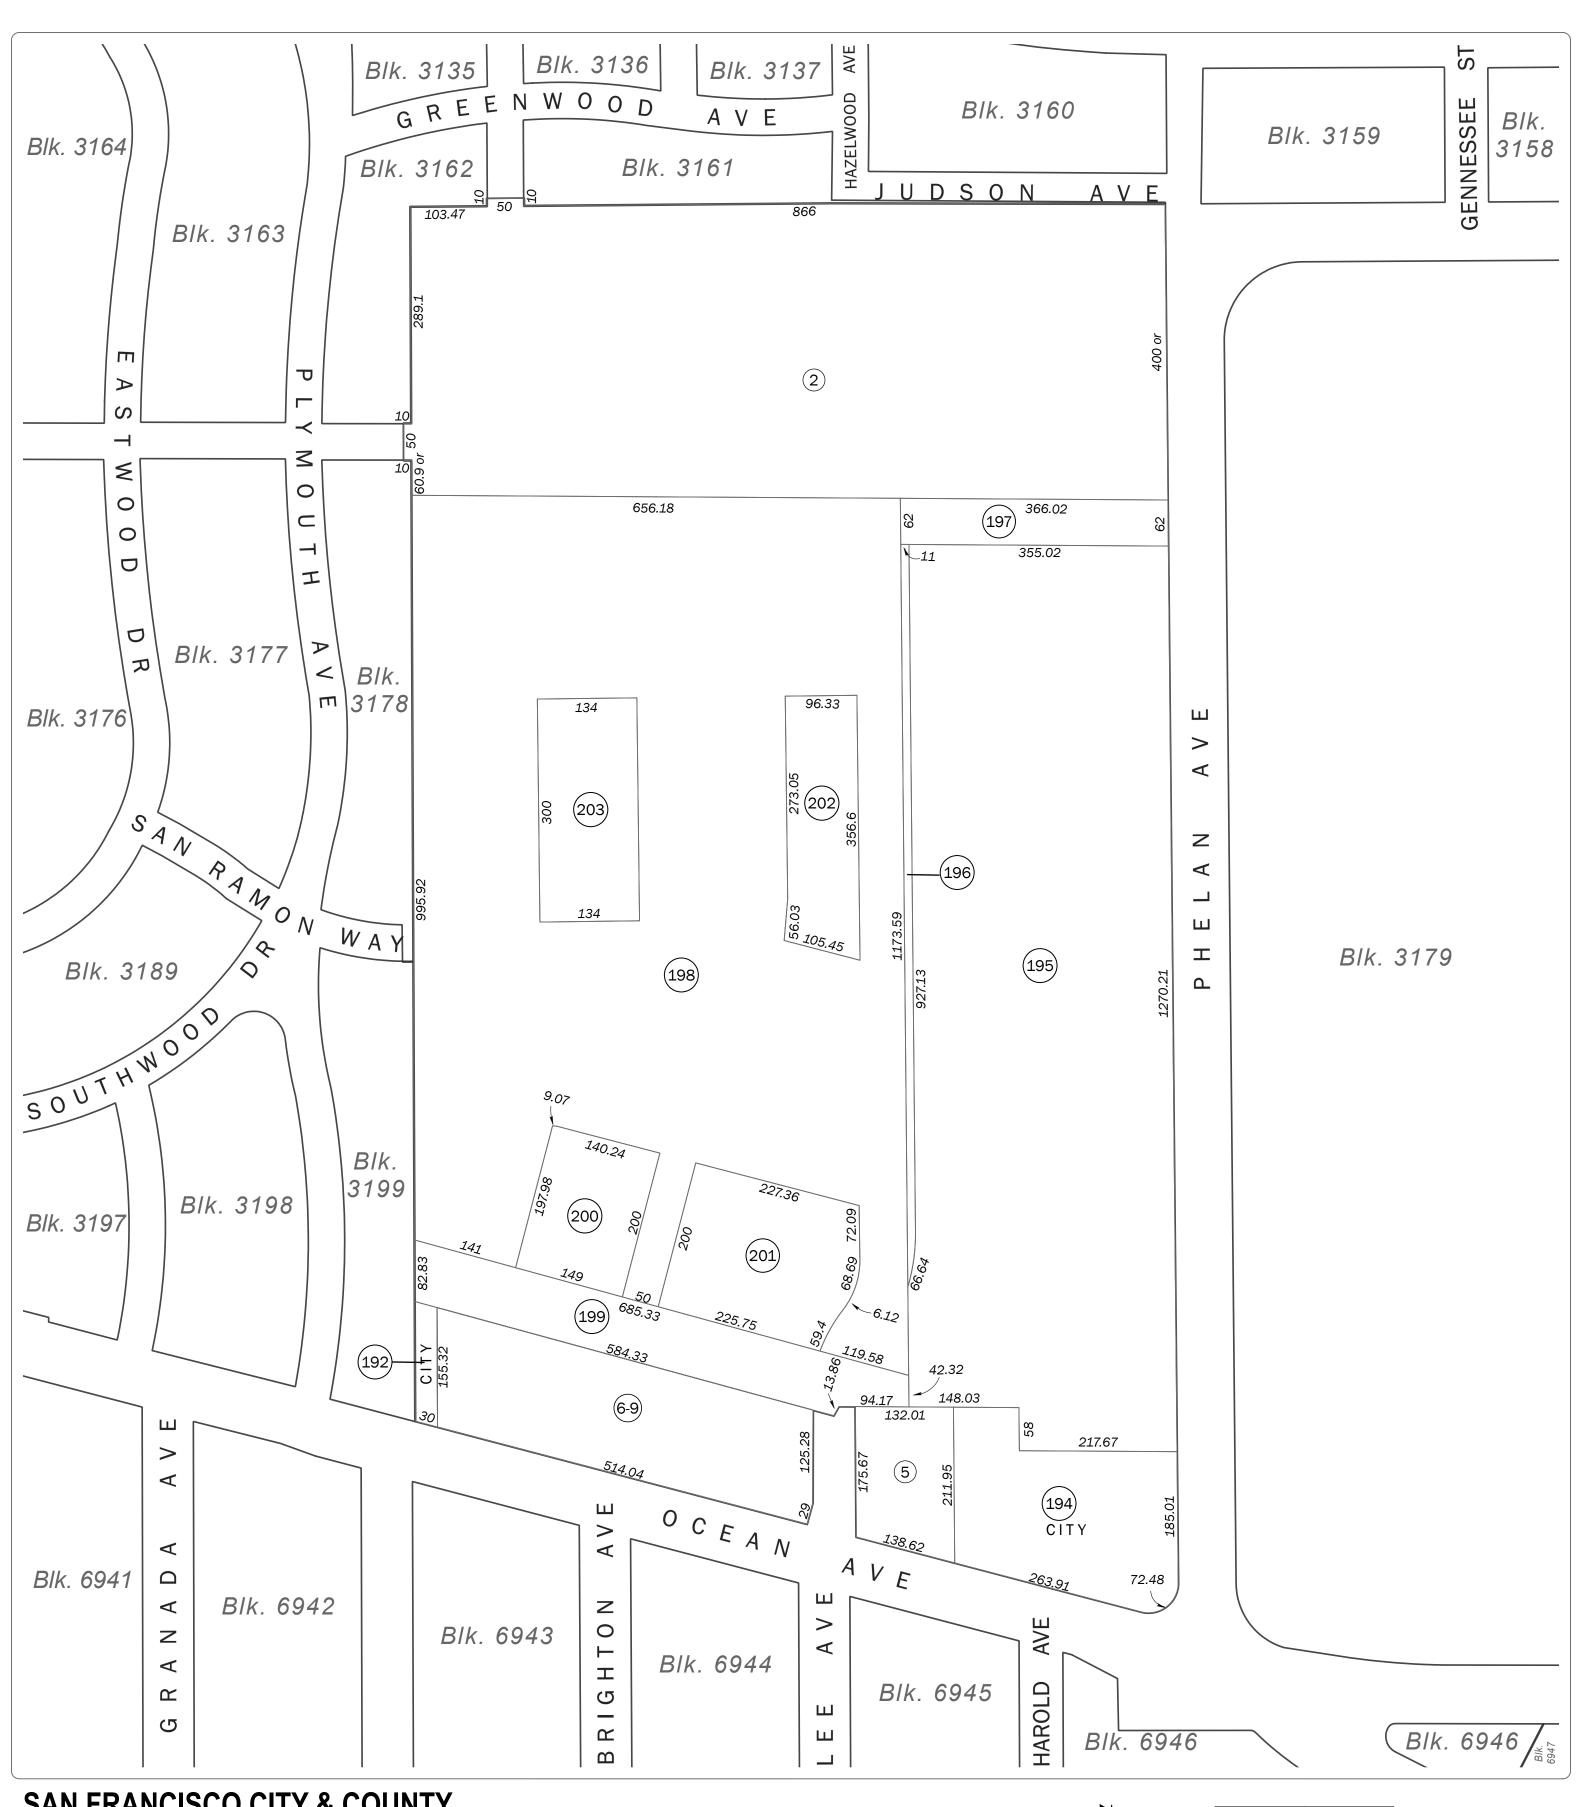

SAN FRANCISCO CITY & COUNTY ASSESSOR'S BLOCK MAP

DISCLAIMER: THIS MAP WAS PREPARED FOR ASSESSMENT PURPOSES ONLY. ASSESSOR'S PARCELS MAY NOT COMPLY WITH LOCAL LOT-SPLIT OR BUILDING SITE ORDINANCES.

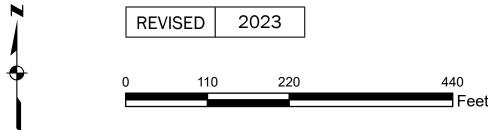

Volume 22 Block 3180

SHEET 2 OF 2

Revision History

| From Lot | Change | To Lot | Year |
|----------|--------|---------|------|
| 1 | into | 4-5 | 2011 |
| 3 | into | 6-10 | 2012 |
| 4 | into | 190-194 | 2018 |
| 10, 193 | into | Street | 2020 |
| 190 | into | 198-203 | 2023 |
| 191 | into | 195-197 | 2023 |