

SHEET 1 OF 2

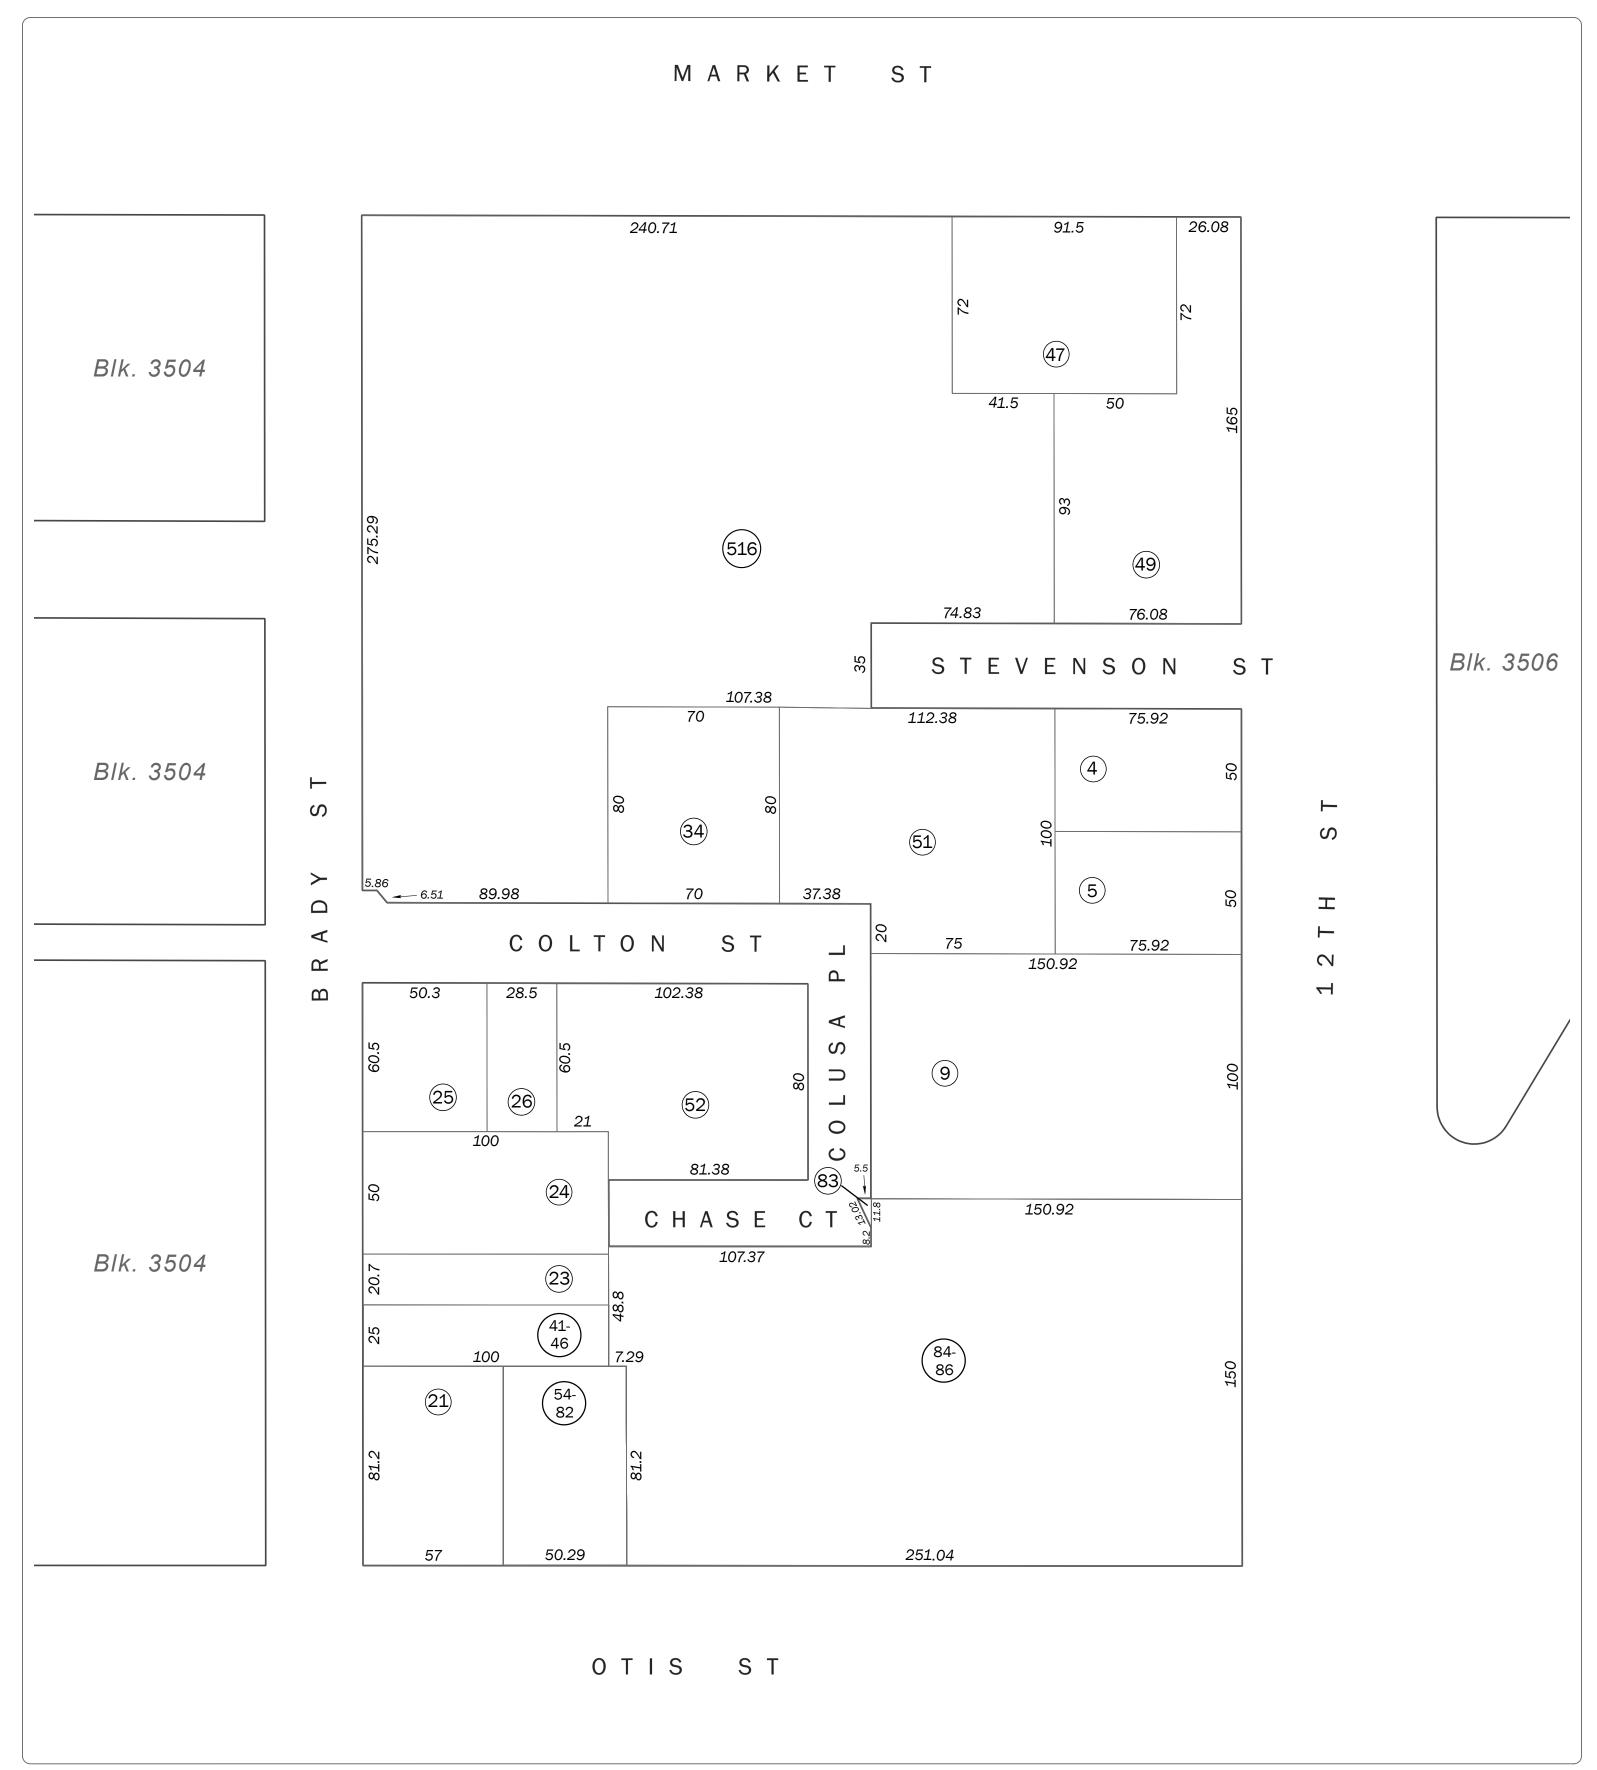

## SAN FRANCISCO CITY & COUNTY ASSESSOR'S BLOCK MAP

DISCLAIMER: THIS MAP WAS PREPARED FOR ASSESSMENT PURPOSES ONLY. ASSESSOR'S PARCELS MAY NOT COMPLY WITH LOCAL LOT-SPLIT OR BUILDING SITE ORDINANCES.

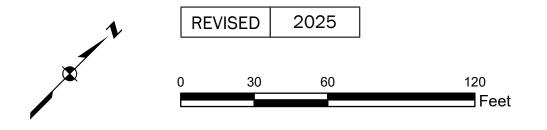

SHEET 2 OF 2

## Revision History

From Lot	Change	To Lot	Year
11	into	10	1943
14-15	into	13	1943
14A, 14B, 15A, 17, 19	into	16	1943
14A, 19	into	18	1943
2-3	into	1	1943
6	into	5	1943
30	into	34, 35	1968
22	into	41-46	2011
1, 33, 33A	into	47-49	2019
27, 28	into	52	2021
7, 8, 29, 31, 31A, 32,	into	50, 51, 53	2021
35			
10, 12, 23, 16, 18	into	83-86	2022
20	into	54-82	2023
32A, 48, 50	into	516	2023
53	into	STREET	2025

## SAN FRANCISCO CITY & COUNTY ASSESSOR'S BLOCK MAP