

SHEET 1 OF 2

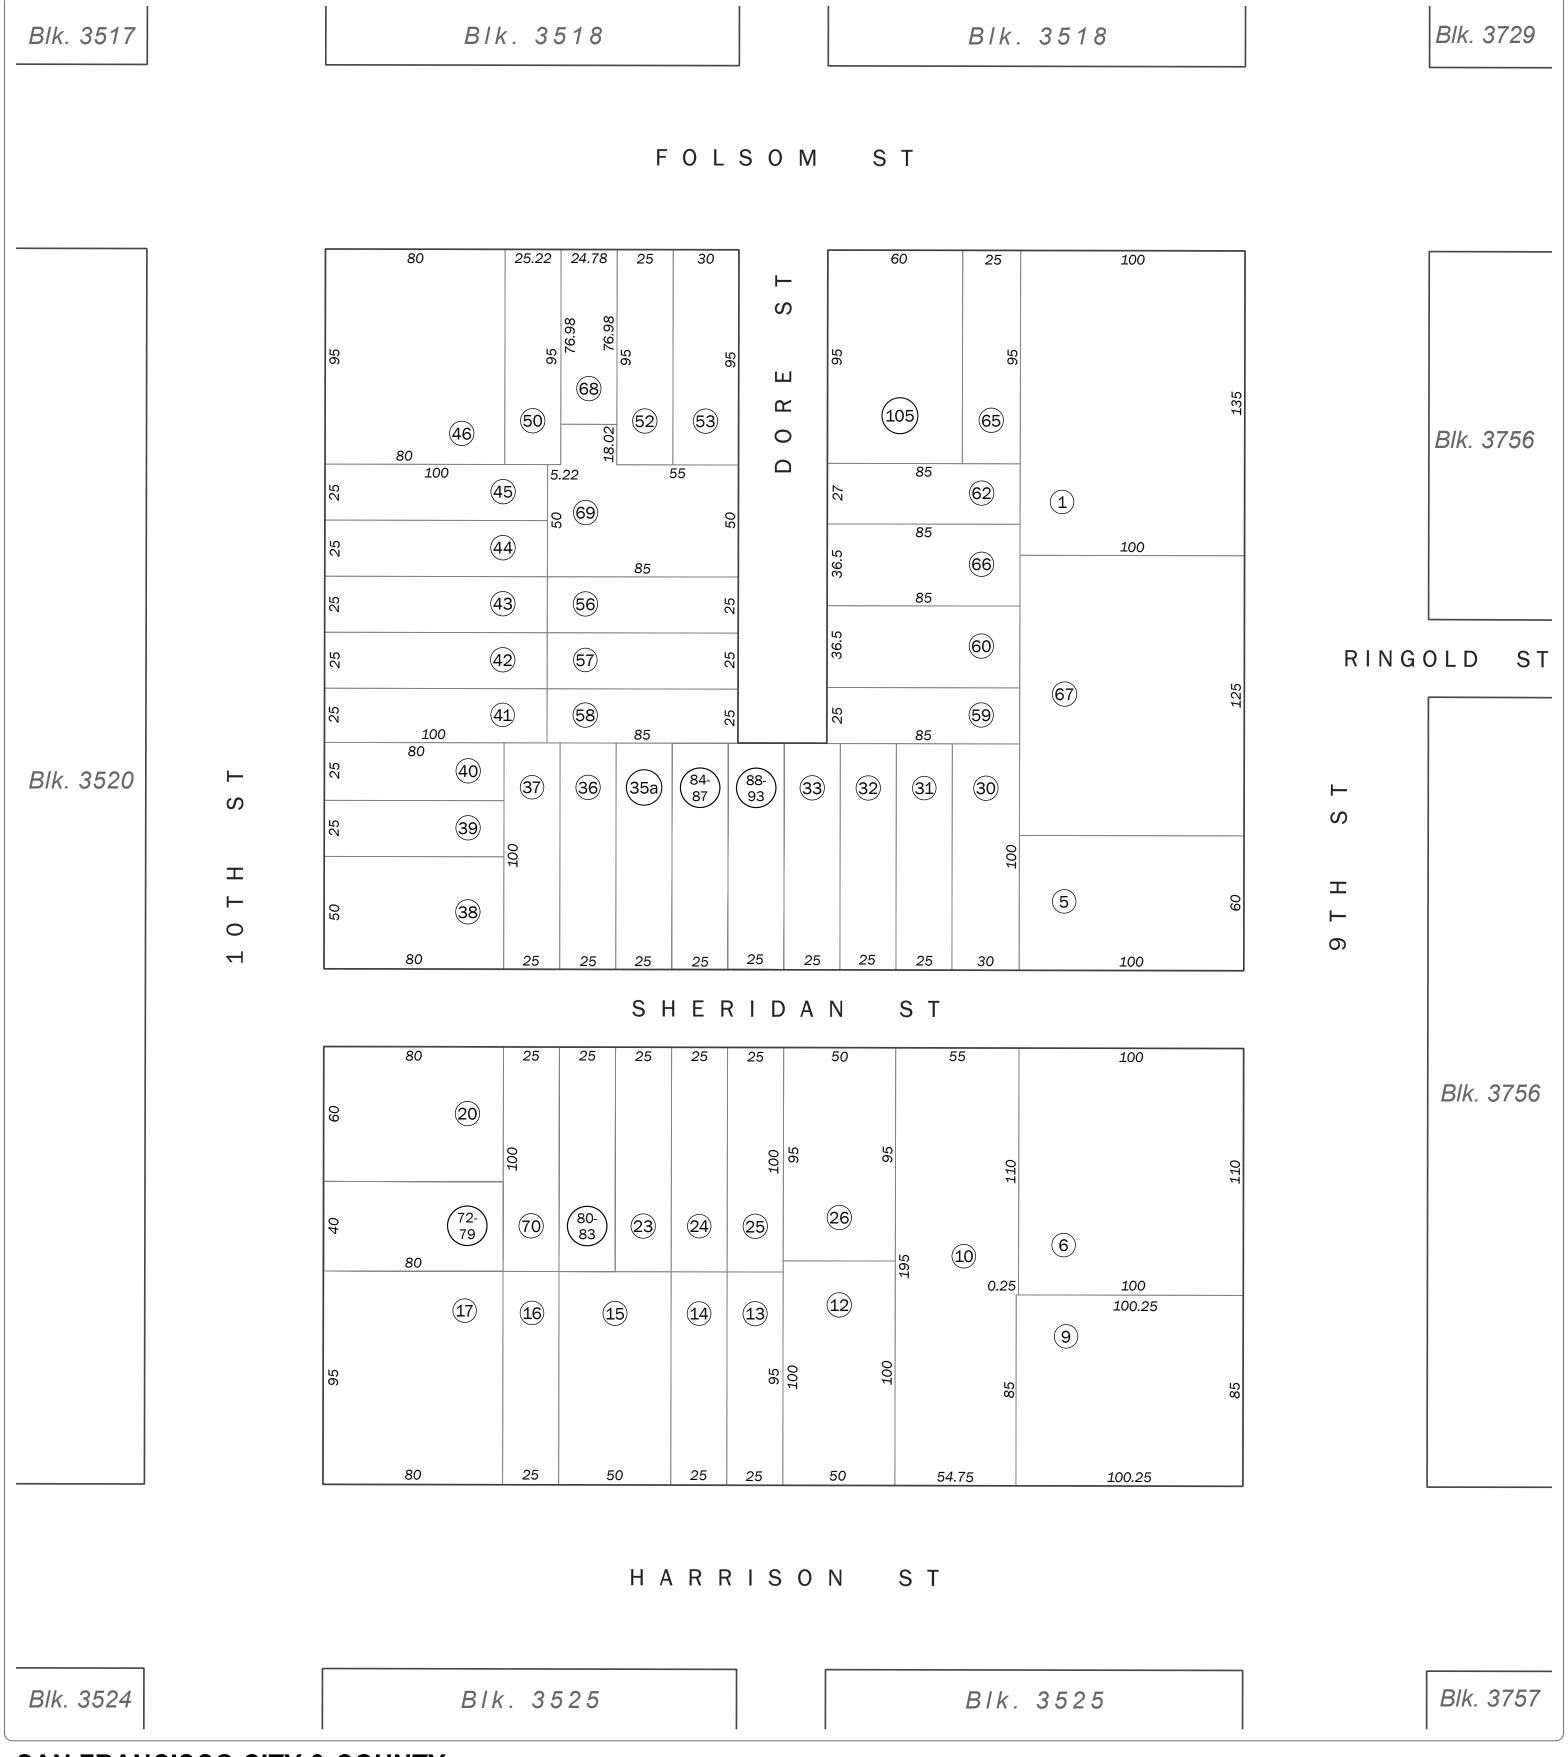

## SAN FRANCISCO CITY & COUNTY ASSESSOR'S BLOCK MAP

DISCLAIMER: THIS MAP WAS PREPARED FOR ASSESSMENT PURPOSES ONLY. ASSESSOR'S PARCELS MAY NOT COMPLY WITH LOCAL LOT-SPLIT OR BUILDING SITE ORDINANCES.

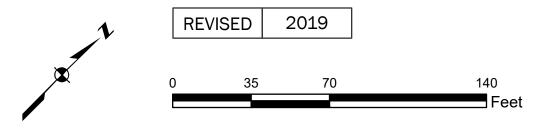

SHEET 2 OF 2

## Revision History

Change	To Lot	Year
into	17	1943
into	1	1943
into	21	1943
into	26	1943
into	28	1943
into	46	1943
into	54	1943
into	5	1943
into	3	1943
into	6	1943
into	46	1949
into	10	1956
into	6	1956
into	66, 67	1990
into	68, 69	1992
into	70, 71	1993
into	88-93	2004
into	84-87	2004
into	101-104	2012
into	105	2019
	into into into into into into into into	into         17           into         21           into         26           into         28           into         46           into         54           into         5           into         6           into         46           into         46           into         10           into         66, 67           into         68, 69           into         70, 71           into         88-93           into         84-87           into         101-104

## SAN FRANCISCO CITY & COUNTY ASSESSOR'S BLOCK MAP