

SHEET 1 OF 2

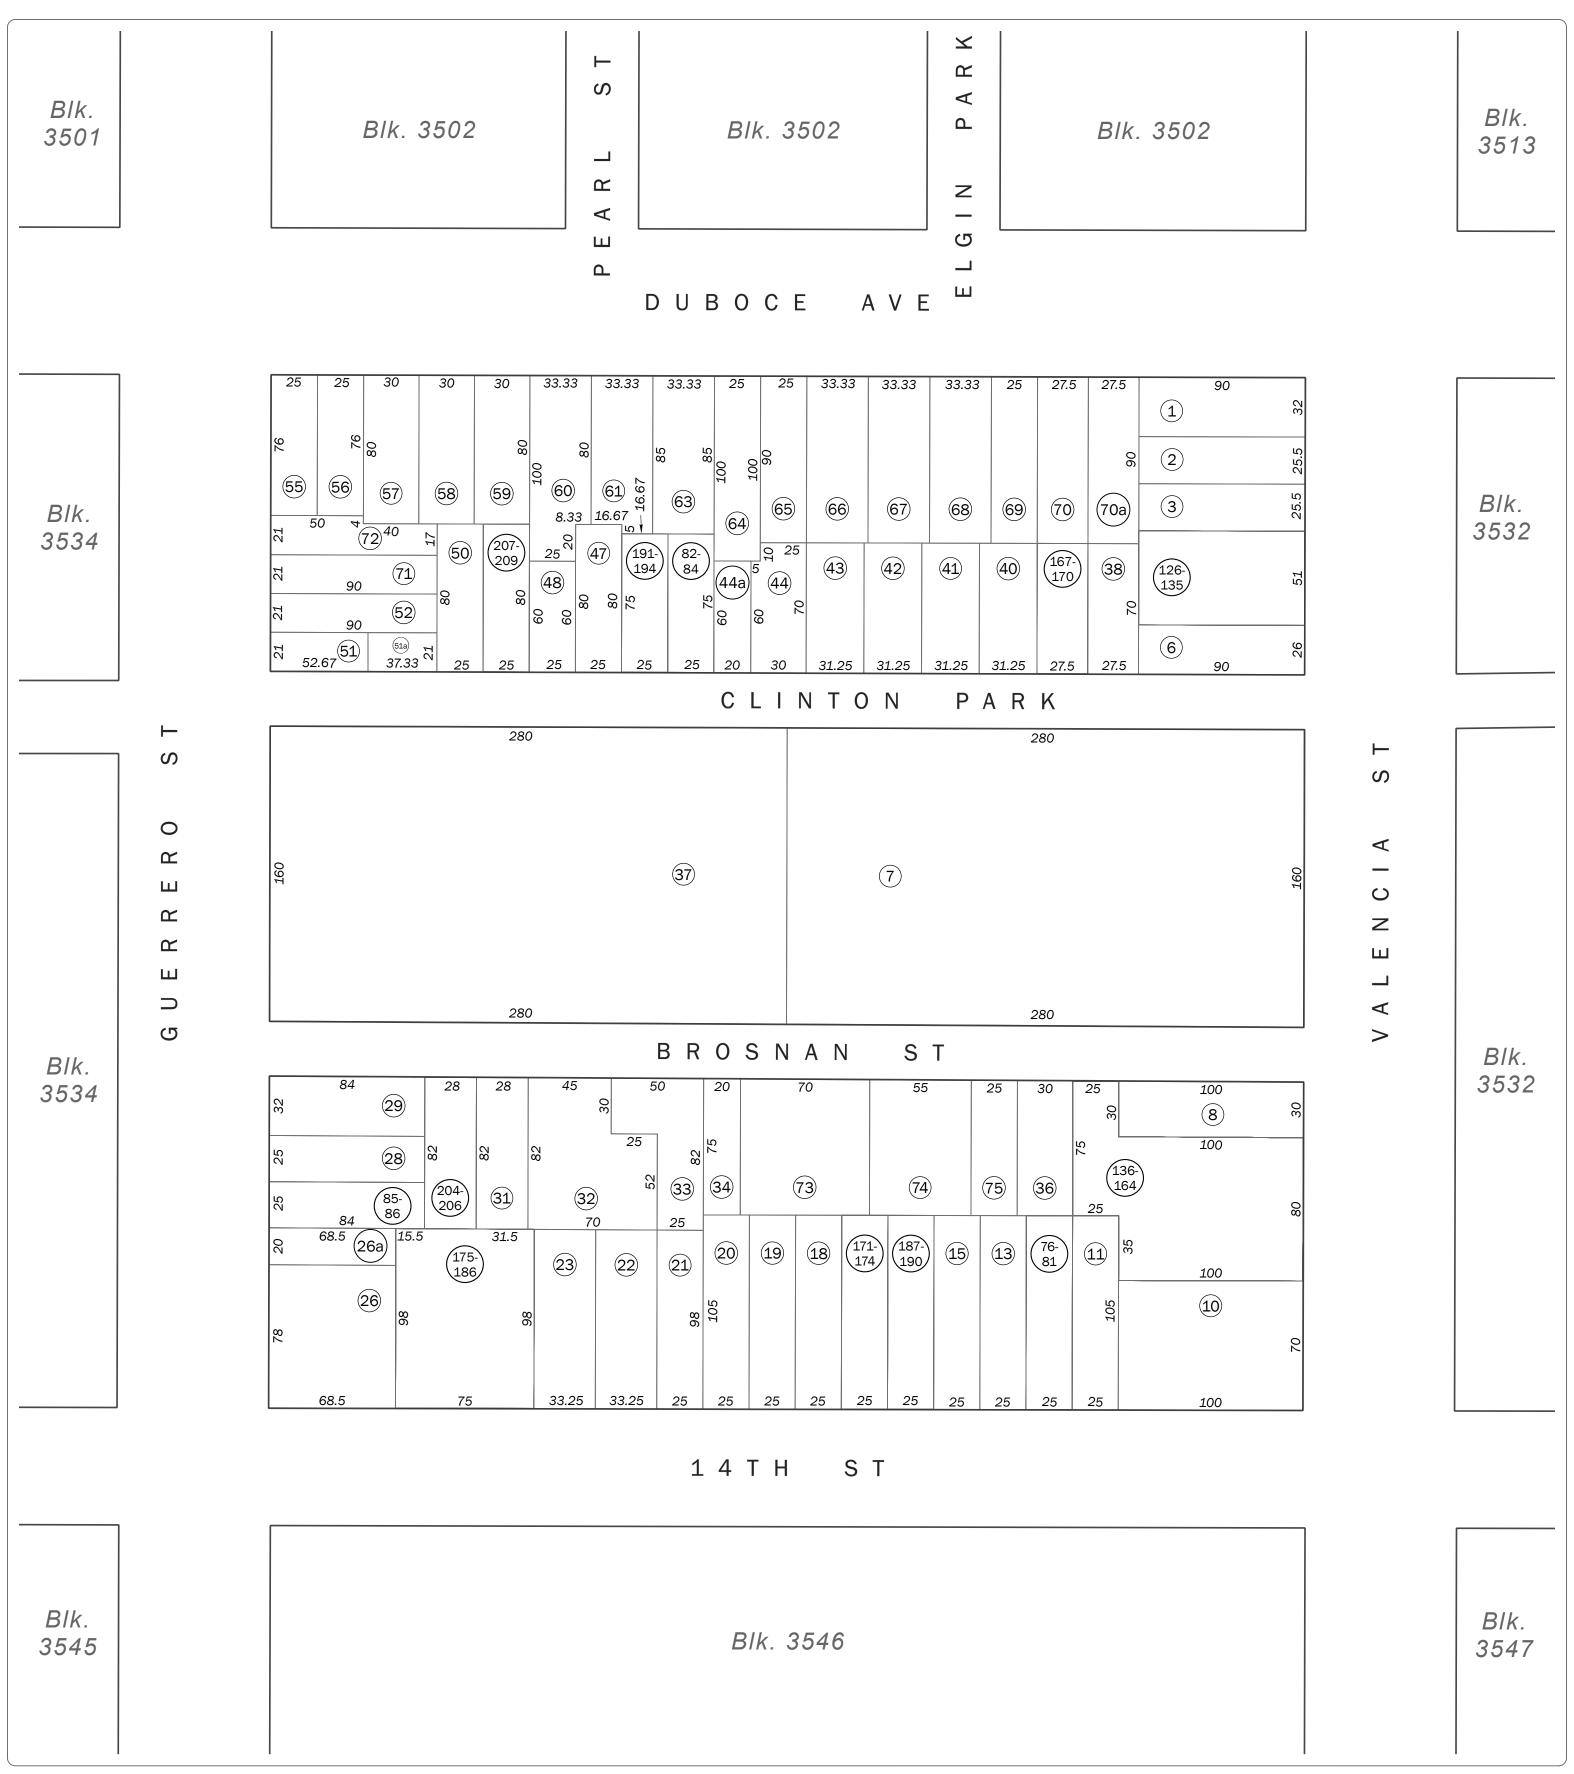

## SAN FRANCISCO CITY & COUNTY ASSESSOR'S BLOCK MAP

DISCLAIMER: THIS MAP WAS PREPARED FOR ASSESSMENT PURPOSES ONLY. ASSESSOR'S PARCELS MAY NOT COMPLY WITH LOCAL LOT-SPLIT OR BUILDING SITE ORDINANCES.

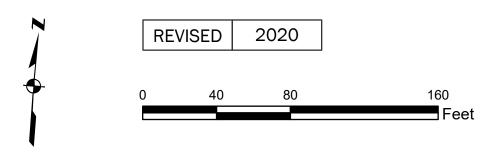

SHEET 2 OF 2

## Revision History

From Lot	Change	To Lot	Year
62	into	61, 63	1924
14	into	13	1925
25, 30	into	24	1943
5	into	4	1943
54	into	53	1943
53	into	71, 72	1962
35	into	73, 74, 75	1967
45	into	82-84	1984
12	into	76-81	1987
27	into	85-86	1999
4	into	126-135	2004
9	into	136-164	2006
31	into	38-39	2007
24	into	165, 166	2008
39	into	167-170	2009
166	into	175-186	2010
17	into	171-174	2015
46	into	191-194	2016
165	into	204-206	2017
16	into	187-190	2018
49	into	207-209	2020

## SAN FRANCISCO CITY & COUNTY ASSESSOR'S BLOCK MAP