

SHEET 1 OF 2

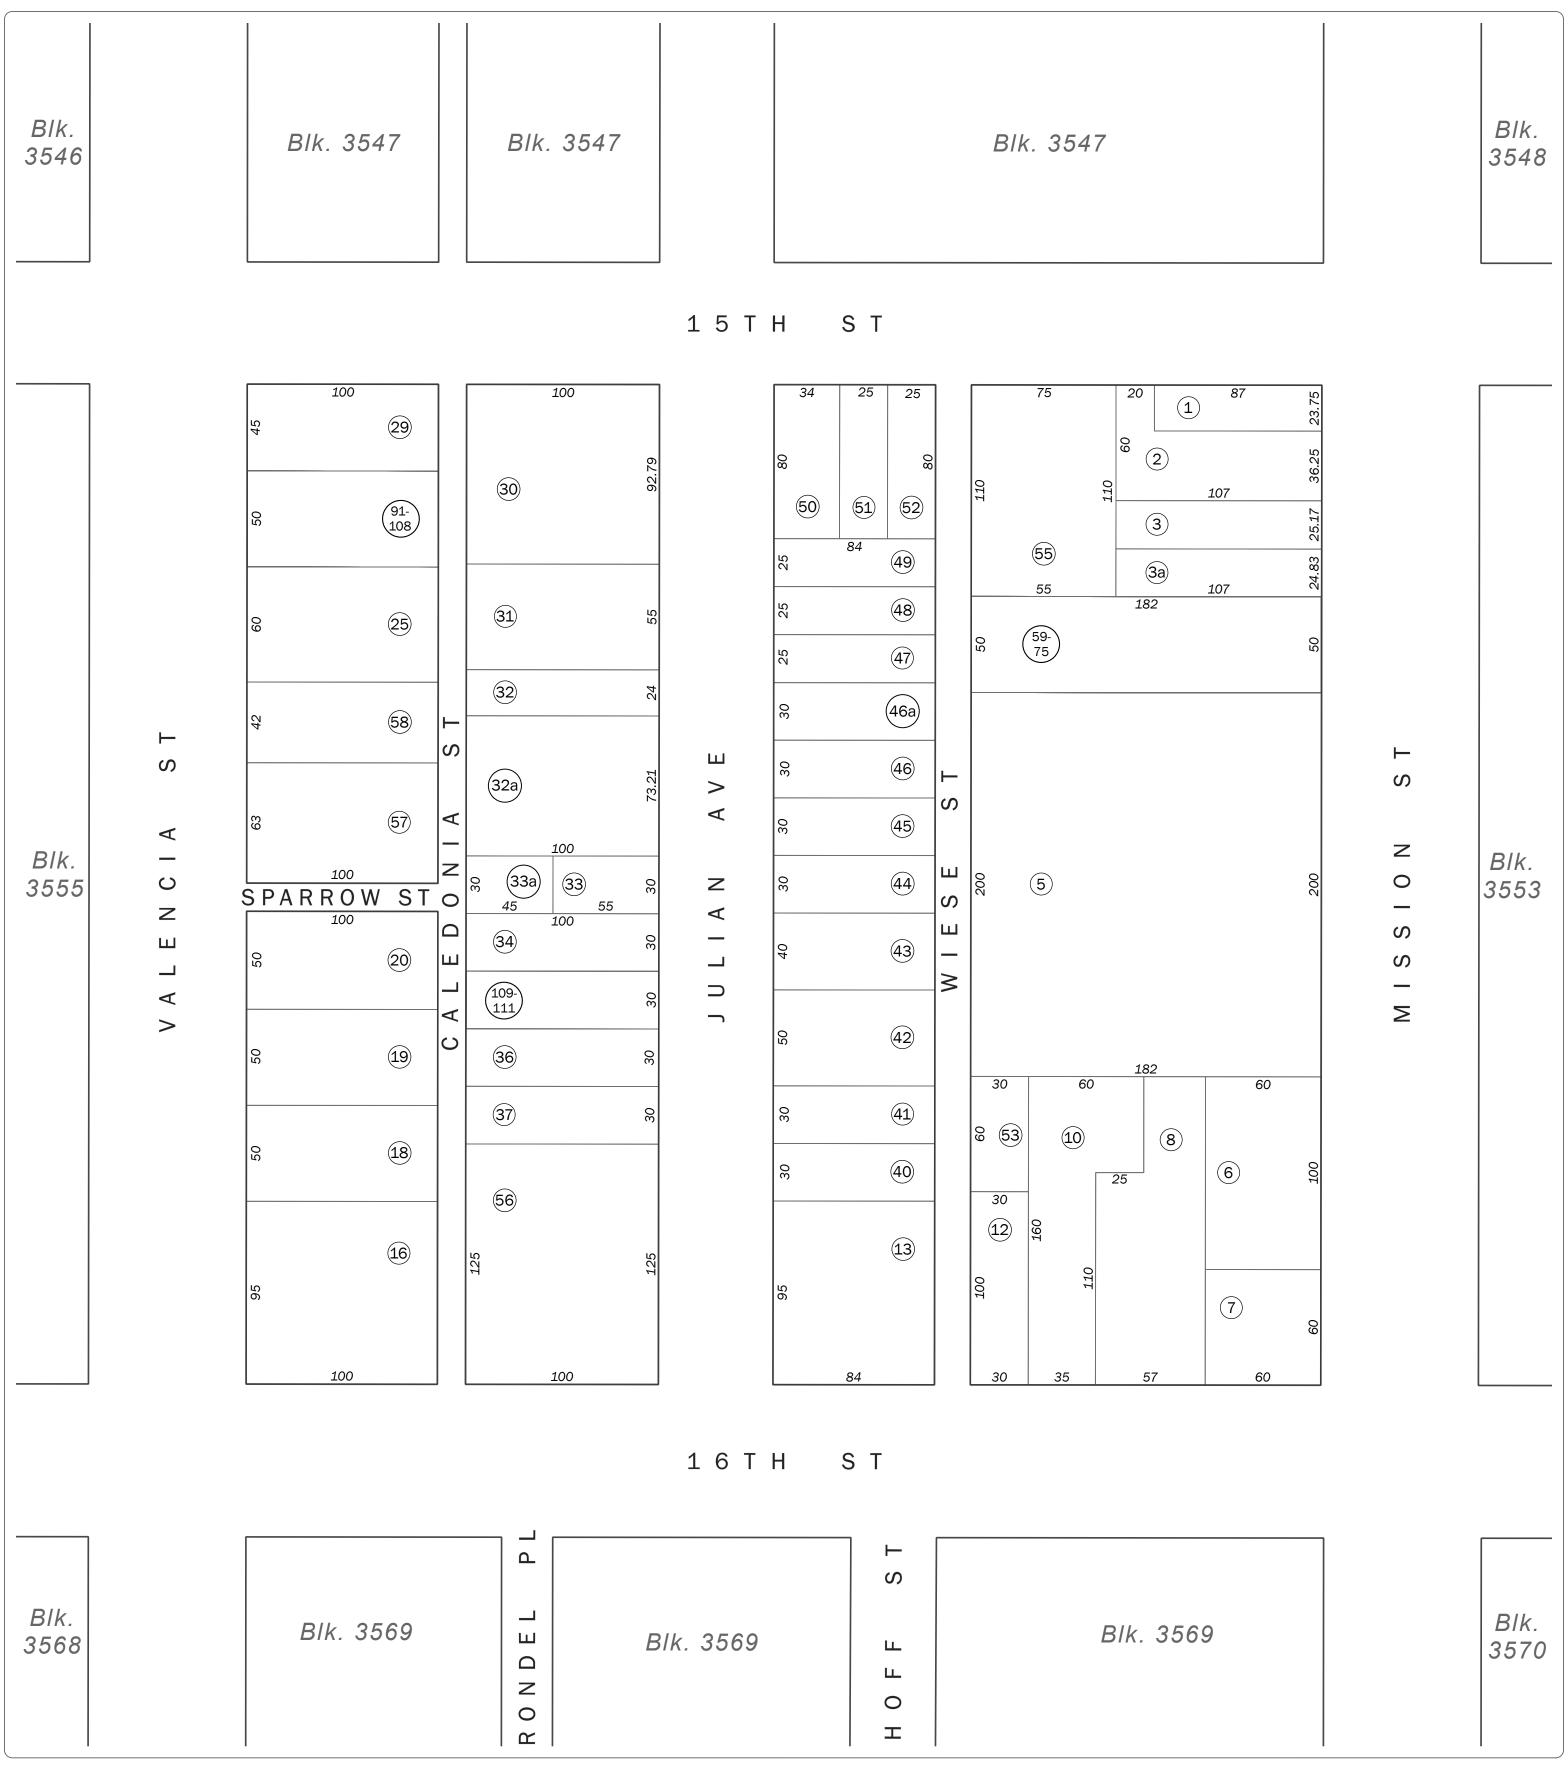

## SAN FRANCISCO CITY & COUNTY ASSESSOR'S BLOCK MAP

DISCLAIMER: THIS MAP WAS PREPARED FOR ASSESSMENT PURPOSES ONLY. ASSESSOR'S PARCELS MAY NOT COMPLY WITH LOCAL LOT-SPLIT OR BUILDING SITE ORDINANCES.

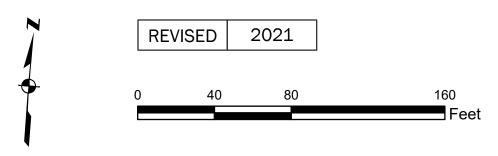

SHEET 2 OF 2

## Revision History

From Lot	Change	To Lot	Year
11	into	12	1918
39	into	14-15	1935
17	into	16	1943
21	into	20	1943
23	into	22	1943
26	into	25	1943
28	into	27	1943
54	into	53	1943
9	into	8	1943
24	into	22	1946
56	into	55	1952
27	into	91-108	2013
35	into	109-111	2021

## SAN FRANCISCO CITY & COUNTY ASSESSOR'S BLOCK MAP