

SHEET 1 OF 2

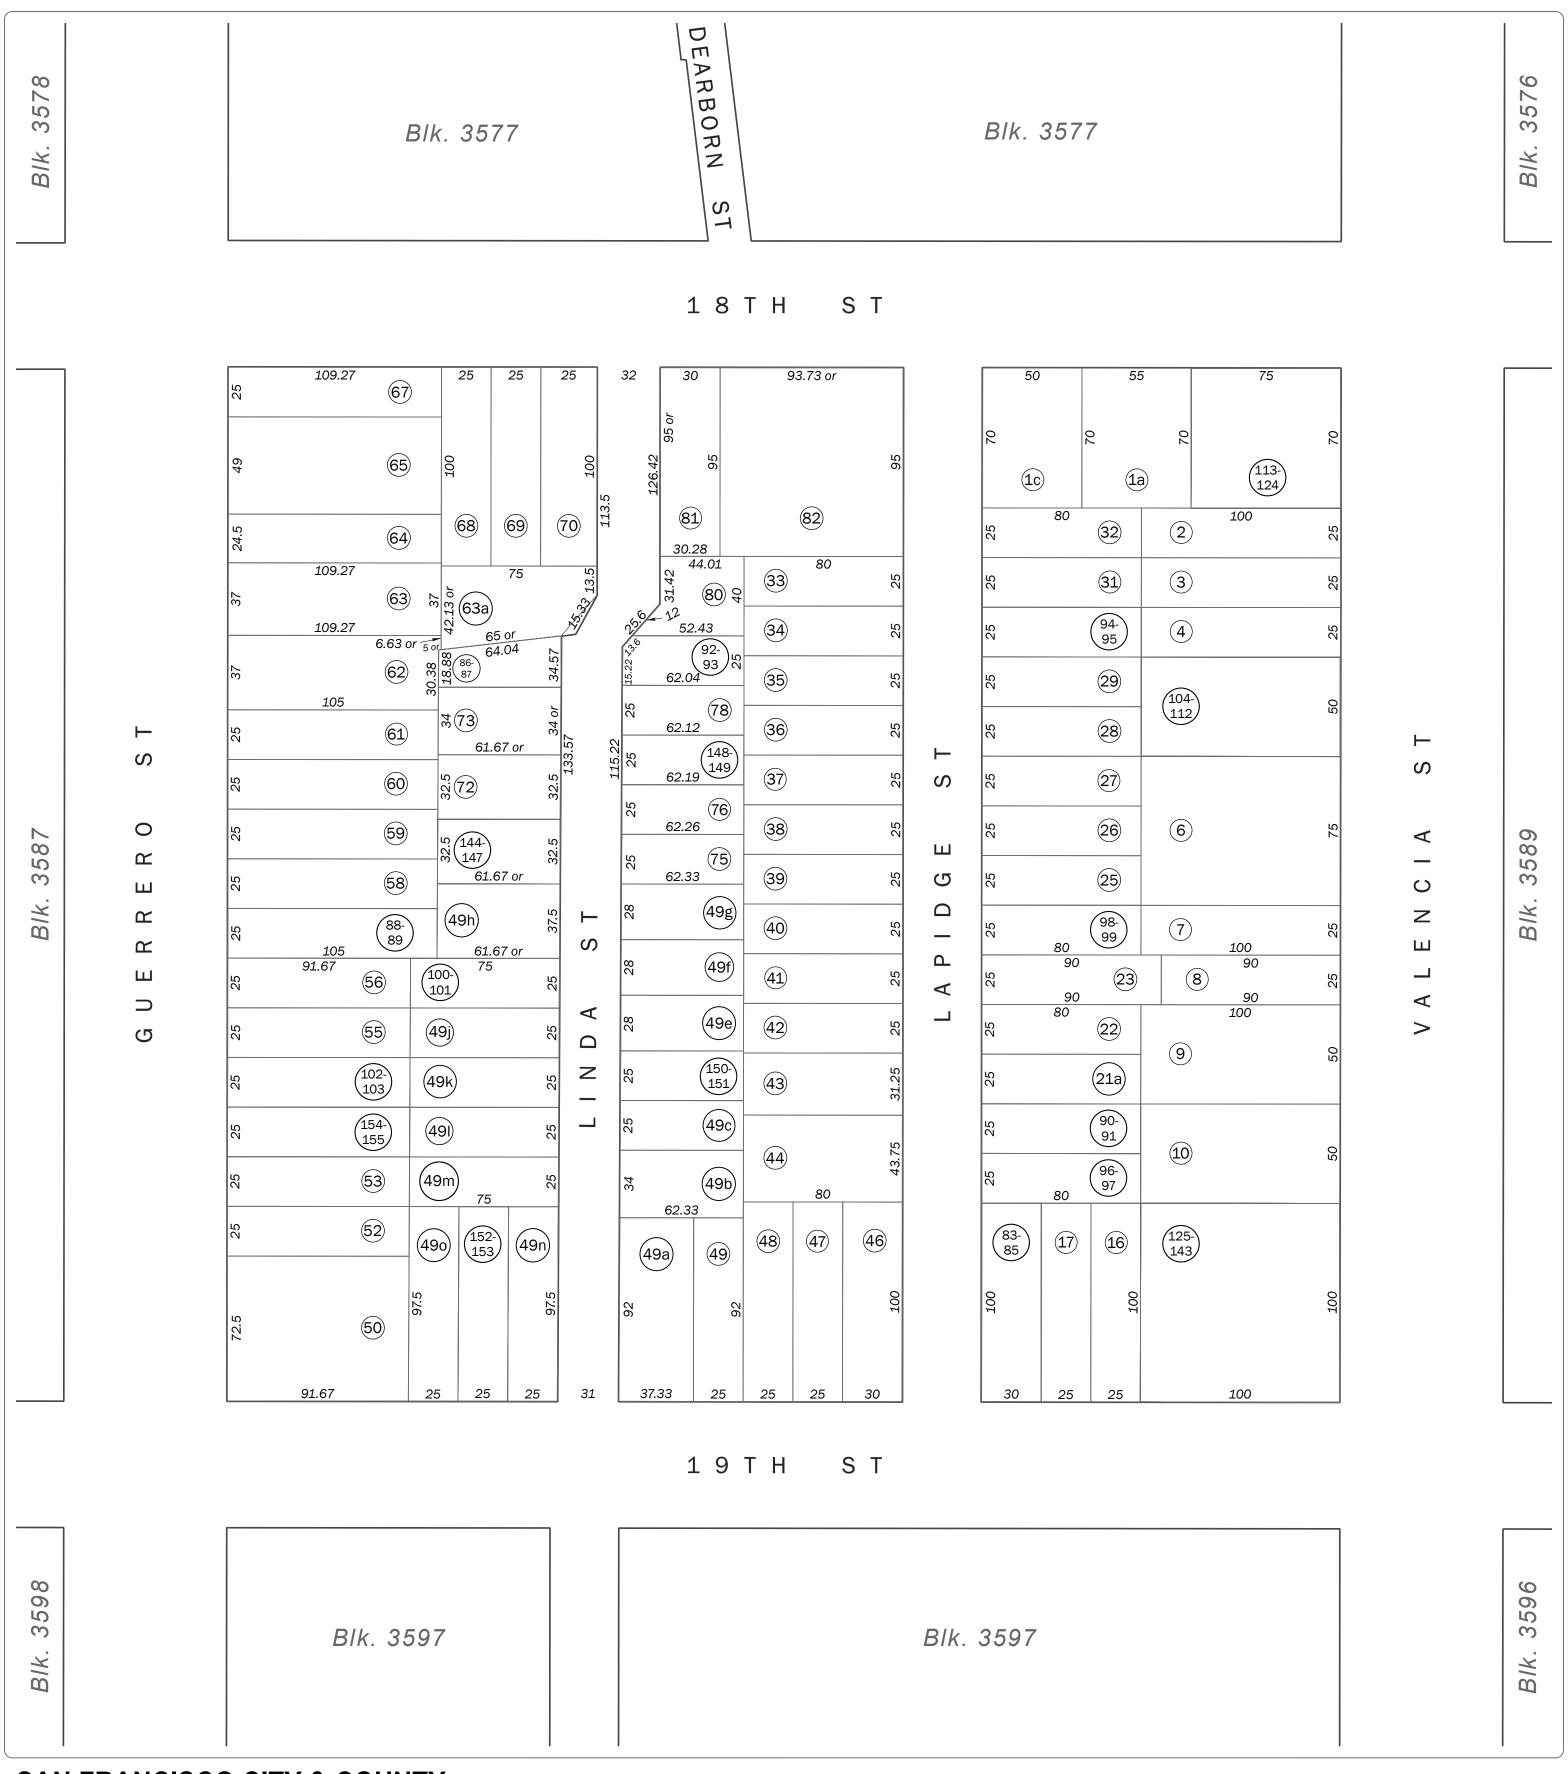

## SAN FRANCISCO CITY & COUNTY ASSESSOR'S BLOCK MAP

DISCLAIMER: THIS MAP WAS PREPARED FOR ASSESSMENT PURPOSES ONLY. ASSESSOR'S PARCELS MAY NOT COMPLY WITH LOCAL LOT-SPLIT OR BUILDING SITE ORDINANCES.

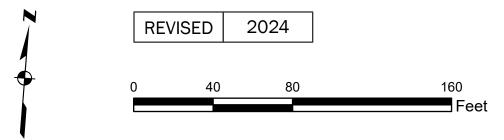

SHEET 2 OF 2

## Revision History

From Lot	Change	To Lot	Year
21	into	9	1925
51	into	50	1941
11	into	10	1943
13-15	into	12	1943
1B	into	1A	1943
45	into	44	1943
66	into	65	1943
18	into	83-85	1993
73A	into	86-87	2002
57	into	88-89	2003
20	into	90-91	2006
79	into	92-93	2007
491	into	100-101	2009
54	into	102-103	2009
1	into	113-124	2011
19	into	96-97	2011
5	into	104-112	2011
12	into	125-143	2014
71	into	144-147	2016
77	into	148-149	2017
49P	into	152-153	2020
53A	into	154-155	2023
49D	into	150-151	2024