

SHEET 1 OF 2

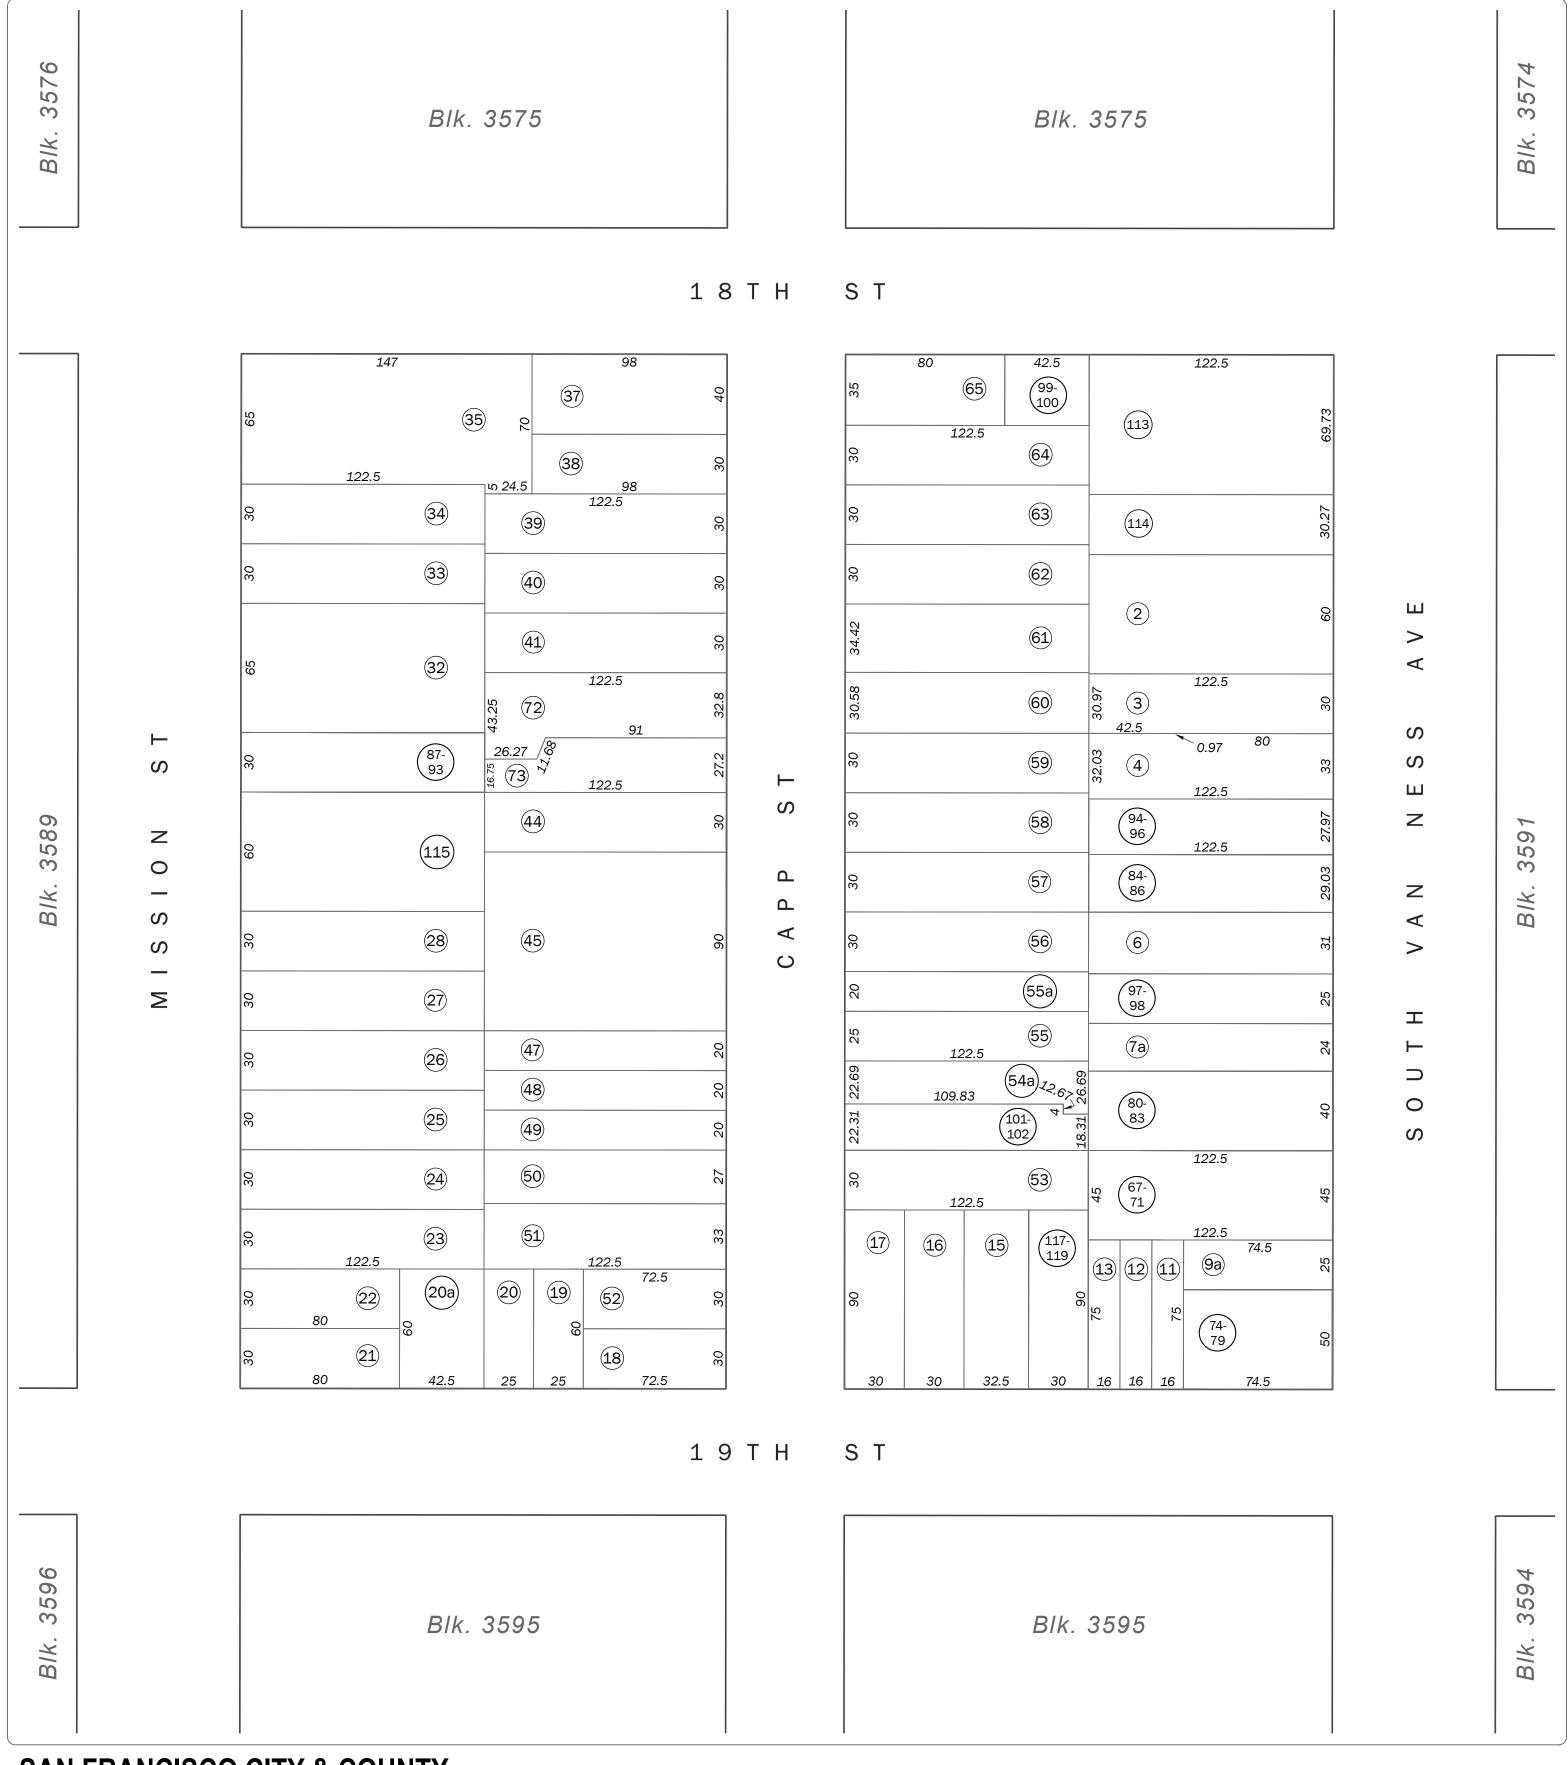

SAN FRANCISCO CITY & COUNTY ASSESSOR'S BLOCK MAP

DISCLAIMER: THIS MAP WAS PREPARED FOR ASSESSMENT PURPOSES ONLY. ASSESSOR'S PARCELS MAY NOT COMPLY WITH LOCAL LOT-SPLIT OR BUILDING SITE ORDINANCES.

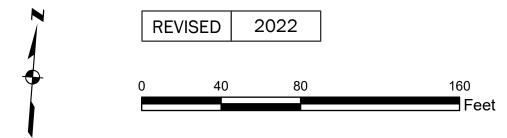

MISSION BLK 61

SHEET 2 OF 2

Revision History

Change	To Lot	Year
into	35	1943
into	42	1943
into	45	1947
into	10	1951
into	72, 73	1986
into	74-79	2002
into	80-83	2003
into	67-71	2004
into	84-86	2007
into	87-93	2010
into	94-96	2010
into	99-100	2012
into	97-98	2014
into	101-102	2016
into	115	2018
into	113, 114	2020
into	118-121	2022
into	116-117	2022
	into into into into into into into into	into 35 into 42 into 10 into 72, 73 into 74-79 into 80-83 into 67-71 into 84-86 into 94-96 into 99-100 into 97-98 into 101-102 into 115 into 113, 114 into 118-121

SAN FRANCISCO CITY & COUNTY ASSESSOR'S BLOCK MAP