

SHEET 1 OF 2

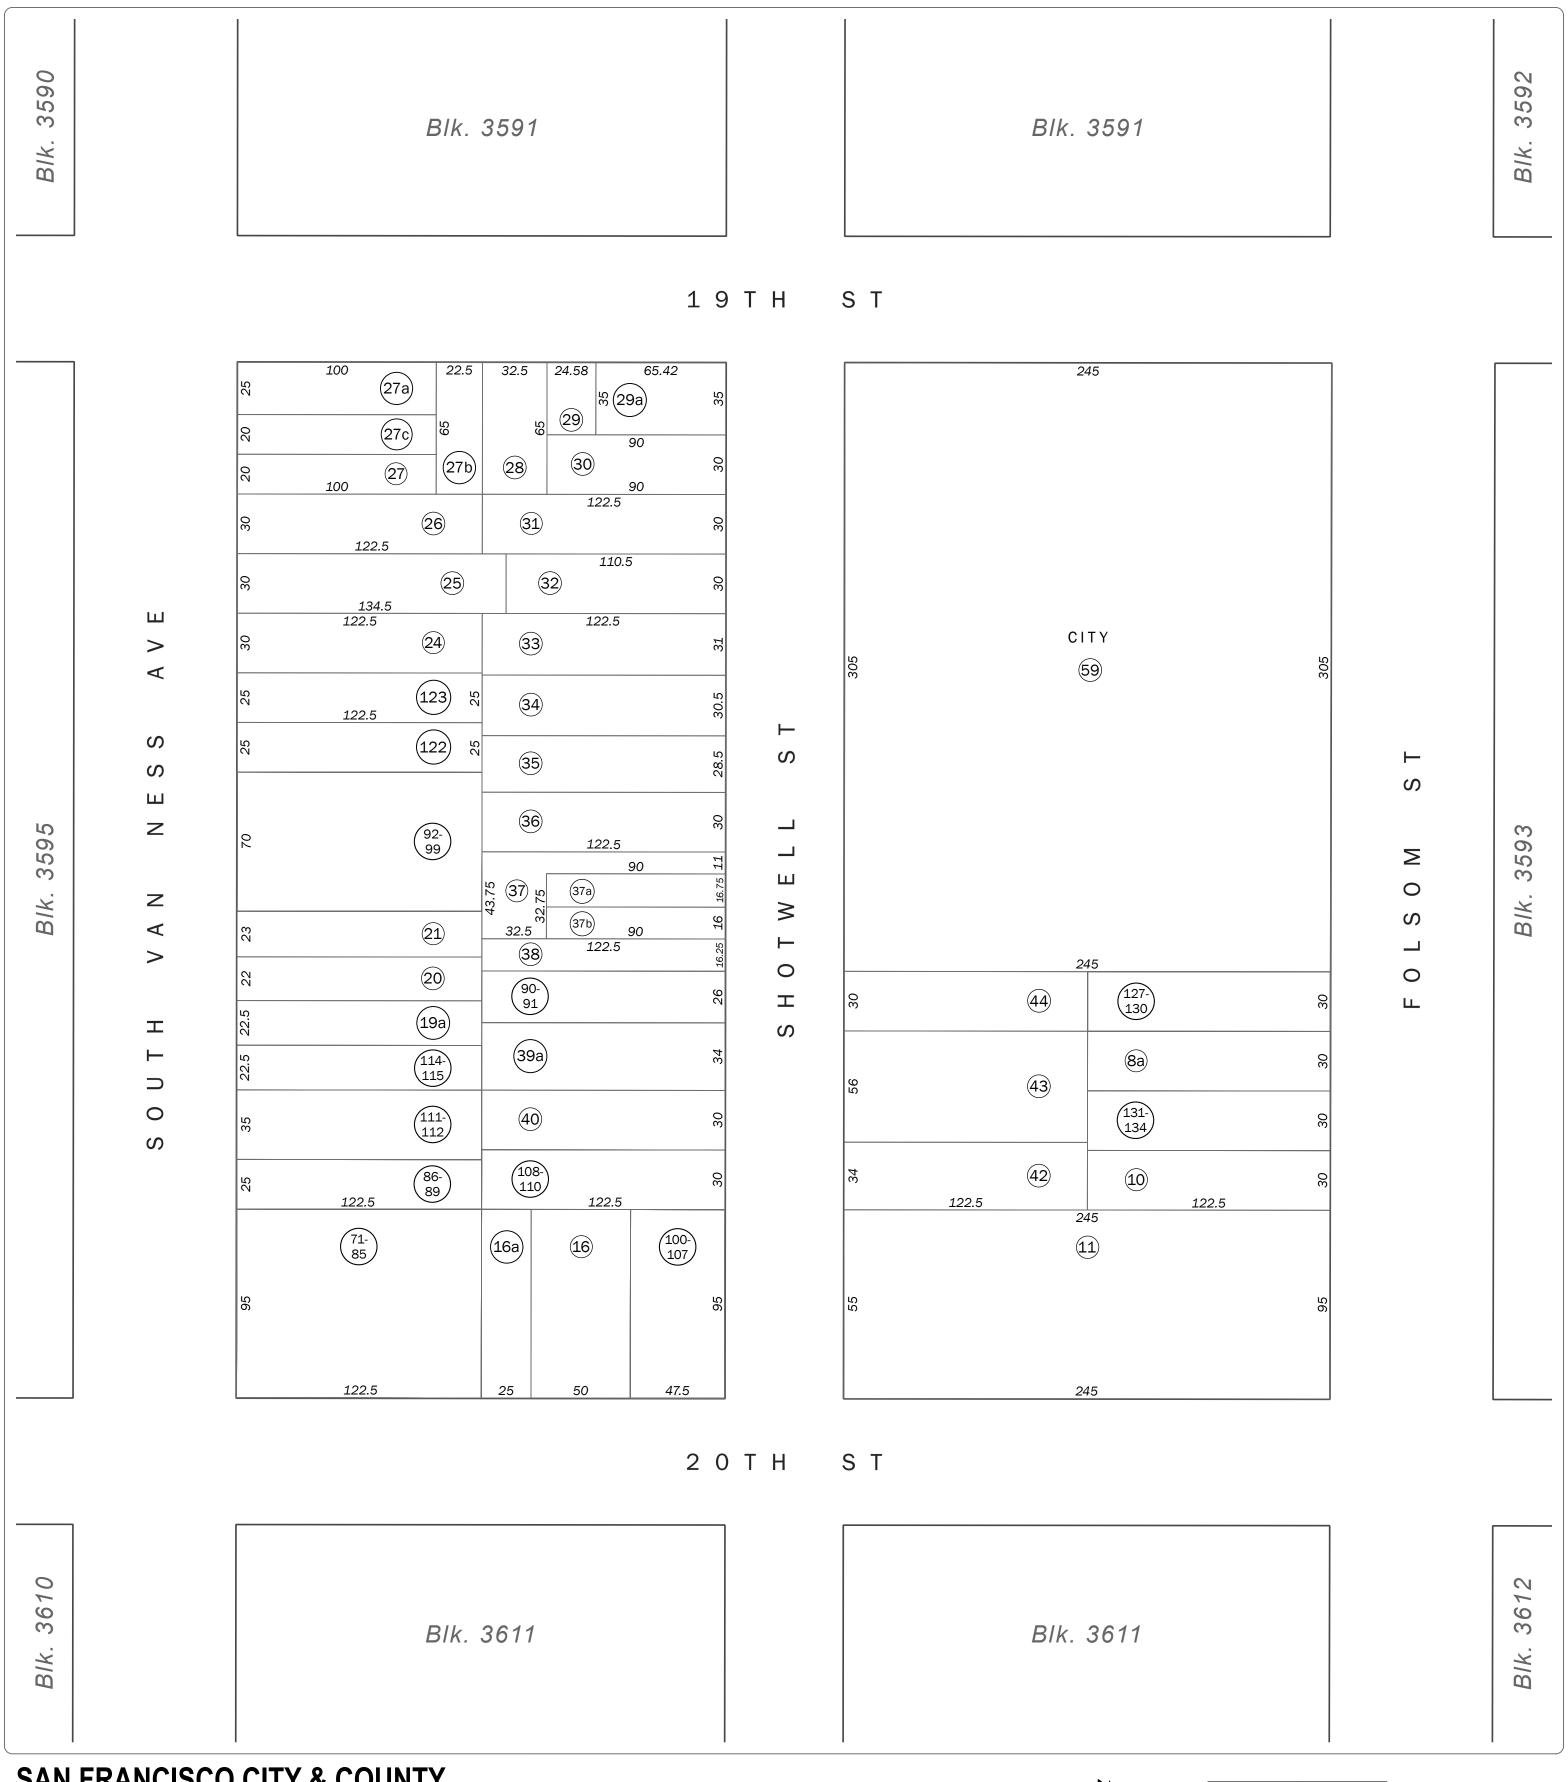

## SAN FRANCISCO CITY & COUNTY ASSESSOR'S BLOCK MAP

DISCLAIMER: THIS MAP WAS PREPARED FOR ASSESSMENT PURPOSES ONLY. ASSESSOR'S PARCELS MAY NOT COMPLY WITH LOCAL LOT-SPLIT OR BUILDING SITE ORDINANCES.

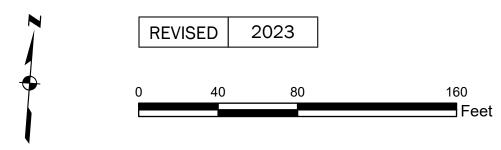

SHEET 2 OF 2

## Revision History

Change	To Lot	Year
into	11	1943
into	1	1943
into	52	1943
into	18	1952
into	1	1953
into	59	1961
into	86-89	1996
into	71-85	1997
into	90-91	2002
into	92-99	2004
into	100-107	2009
into	108-110	2010
into	122-123	2016
into	111-112	2016
into	114-115	2020
into	127-130	2021
into	131-134	2023
	into into into into into into into into	into         11           into         52           into         18           into         1           into         59           into         86-89           into         71-85           into         90-91           into         92-99           into         100-107           into         108-110           into         111-112           into         111-112           into         114-115           into         127-130