

SHEET 1 OF 2

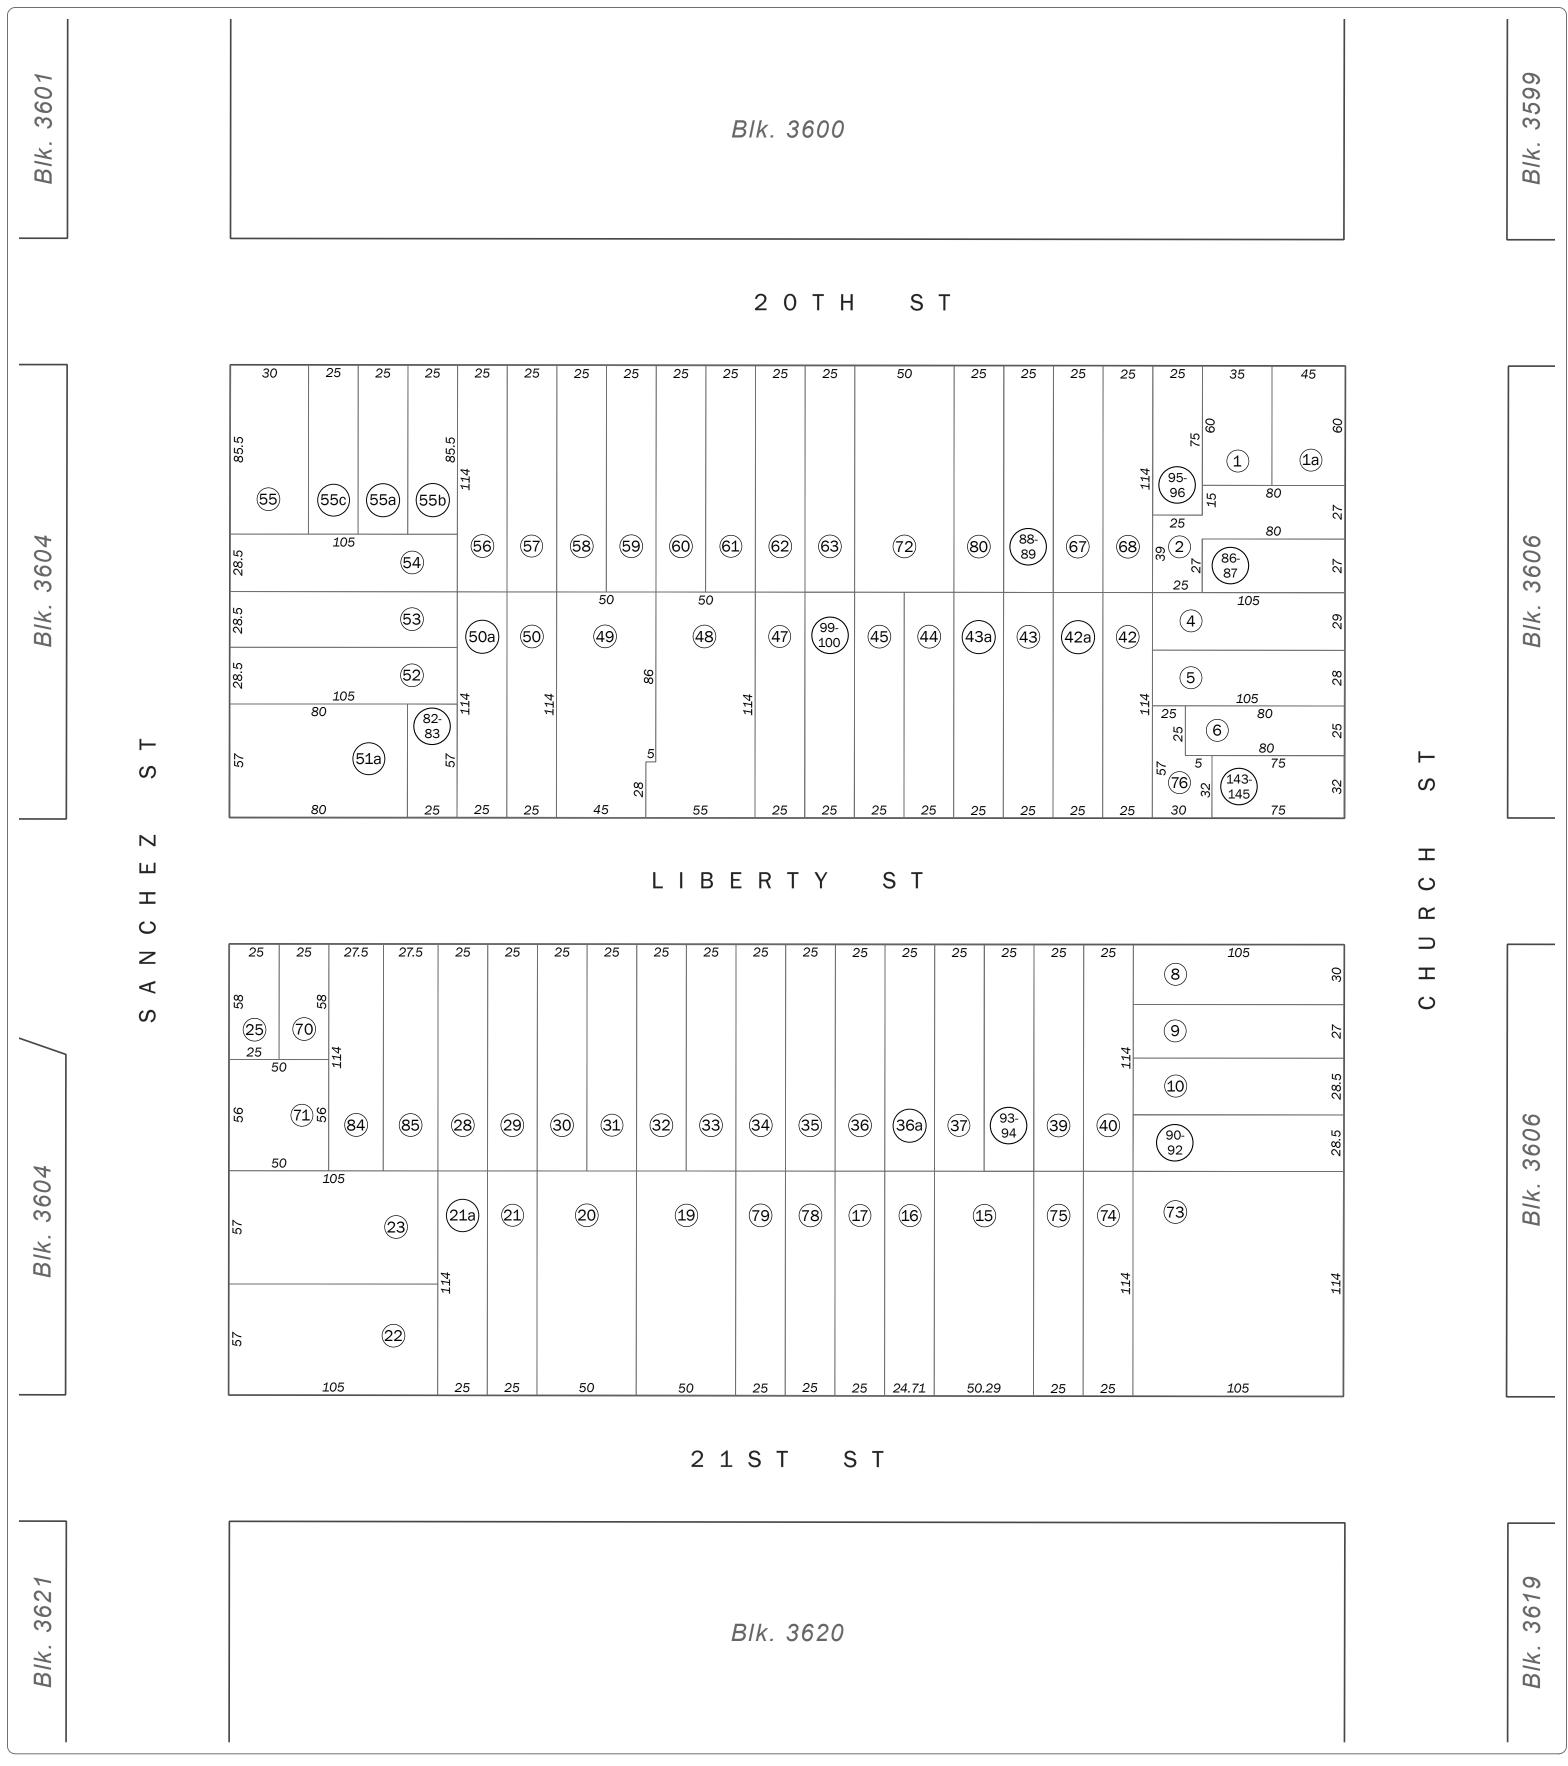

SAN FRANCISCO CITY & COUNTY ASSESSOR'S BLOCK MAP

DISCLAIMER: THIS MAP WAS PREPARED FOR ASSESSMENT PURPOSES ONLY. ASSESSOR'S PARCELS MAY NOT COMPLY WITH LOCAL LOT-SPLIT OR BUILDING SITE ORDINANCES.

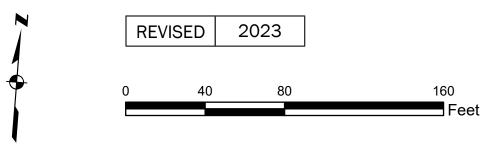

SHEET 2 OF 2

Revision History

Change	To Lot	Year
into	70-71	1959
into	72	1960
into	73	1964
into	74-75	1968
into	76-77	1971
into	78-79	1975
into	80-81	1983
into	84-85	1993
into	86-87	1994
into	82-83	1994
into	88-89	1998
into	90-92	2001
into	93-94	2007
into	95-96	2008
into	97-98	2014
into	143-145	2021
into	99-100	2023
	into into into into into into into into	into 70-71 into 72 into 74-75 into 76-77 into 80-81 into 84-85 into 86-87 into 82-83 into 90-92 into 93-94 into 95-96 into 97-98 into 143-145

SAN FRANCISCO CITY & COUNTY ASSESSOR'S BLOCK MAP