

SHEET 1 OF 2

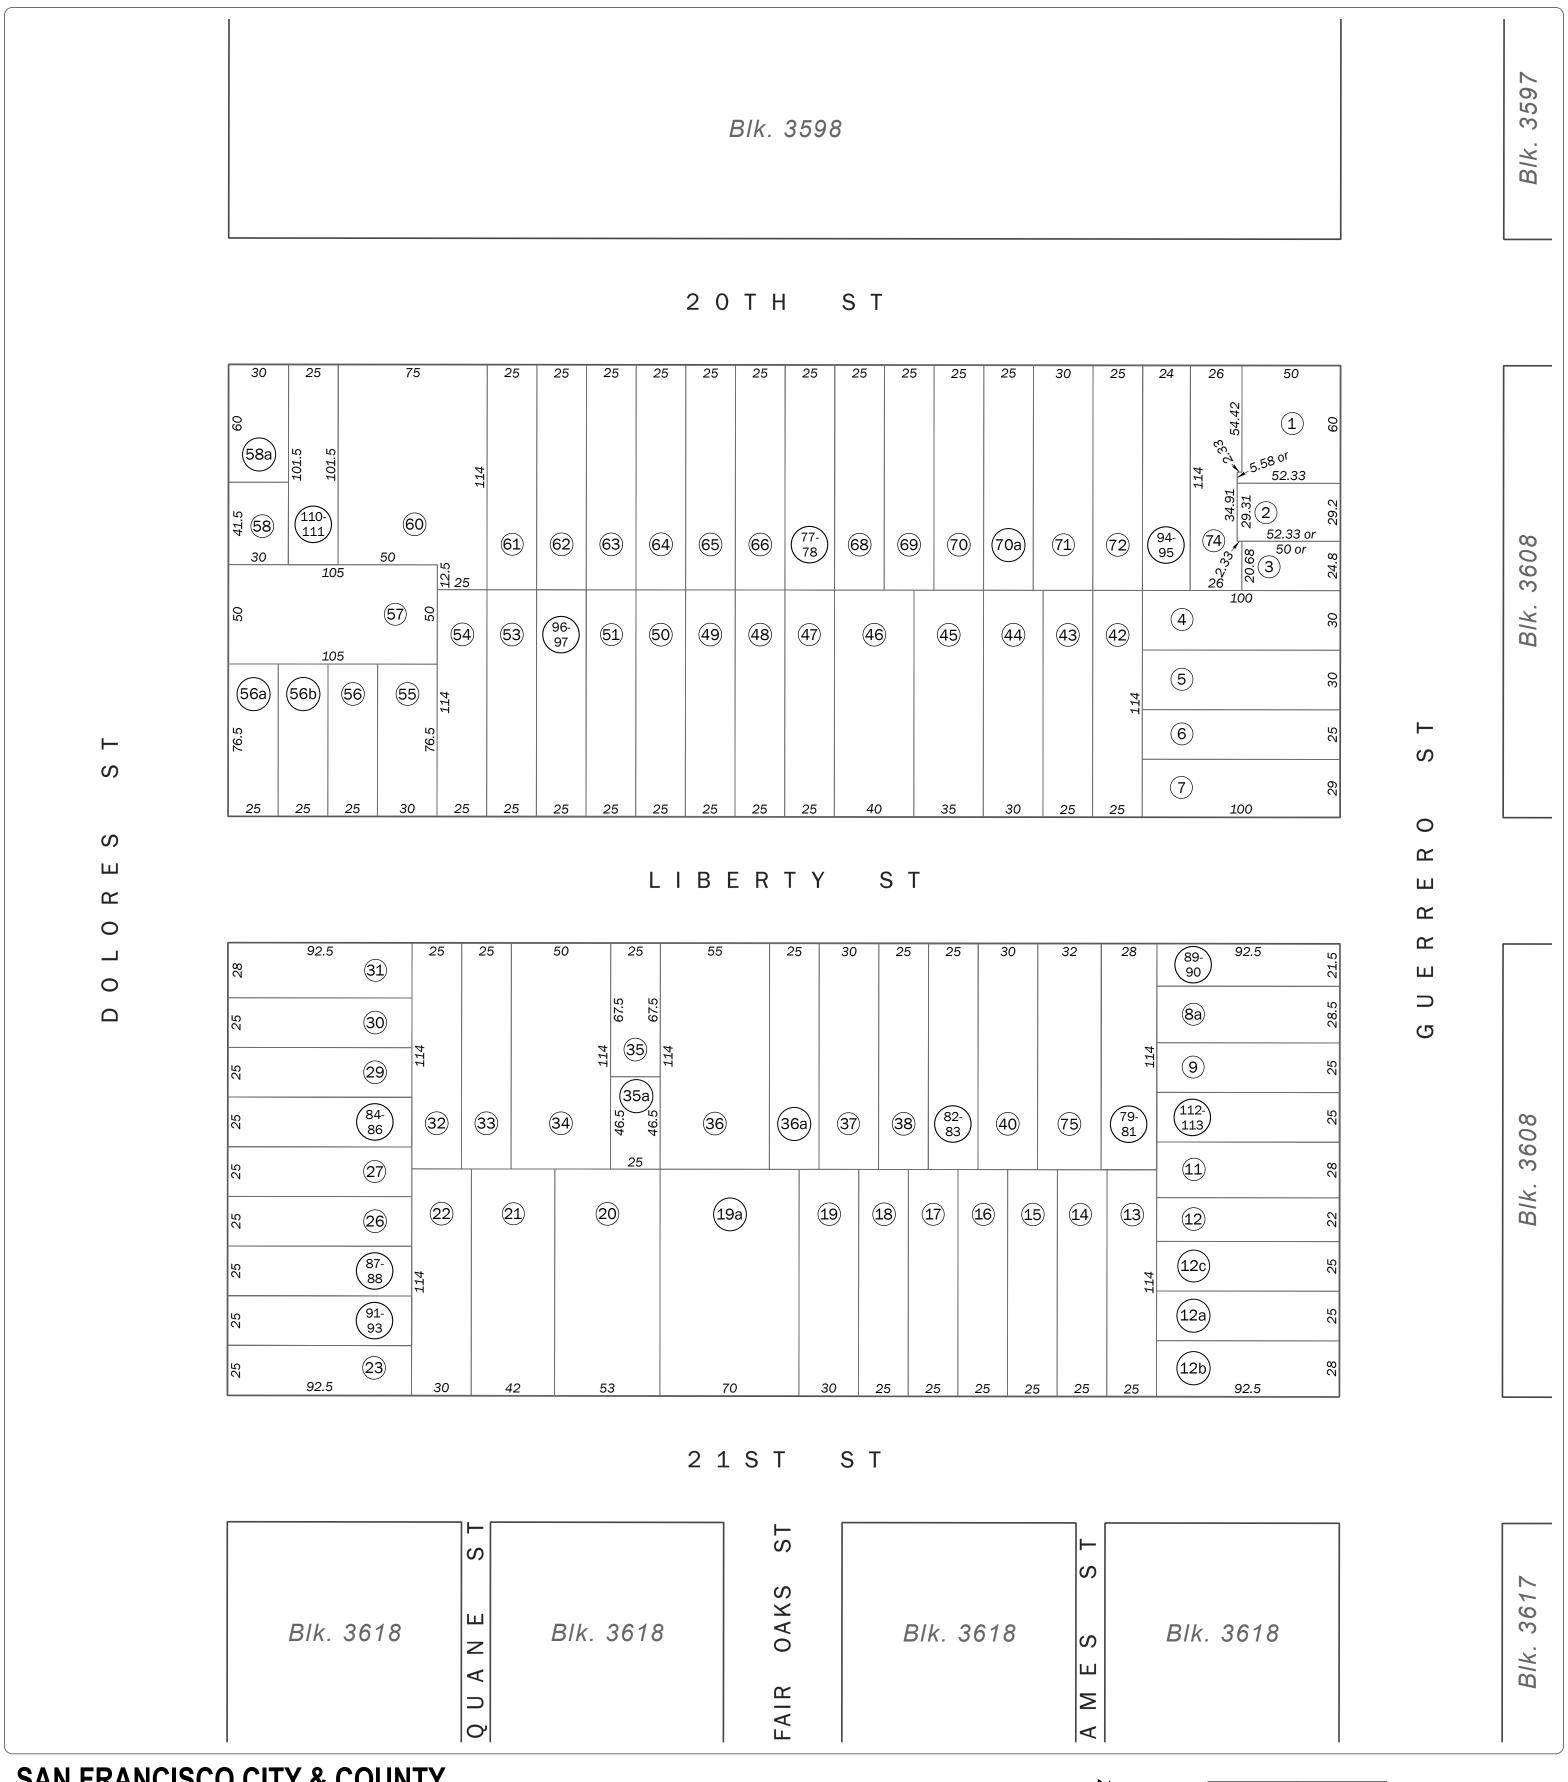

SAN FRANCISCO CITY & COUNTY ASSESSOR'S BLOCK MAP

DISCLAIMER: THIS MAP WAS PREPARED FOR ASSESSMENT PURPOSES ONLY. ASSESSOR'S PARCELS MAY NOT COMPLY WITH LOCAL LOT-SPLIT OR BUILDING SITE ORDINANCES.

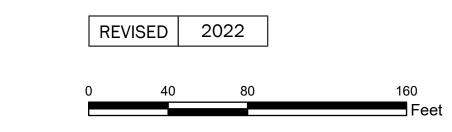

MISSION BLK. 76

SHEET 2 OF 2

Revision History

| From Lot | Change | To Lot | Year |
|----------|--------|---------|------|
| 41 | into | 75, 76 | 1975 |
| 76 | into | 79-81 | 1995 |
| 67 | into | 77-78 | 1996 |
| 25 | into | 87-88 | 2002 |
| 28 | into | 84-86 | 2002 |
| 8 | into | 89-90 | 2007 |
| 24 | into | 91-93 | 2008 |
| 52 | into | 96-97 | 2011 |
| 73 | into | 94-95 | 2011 |
| 59 | into | 110-111 | 2017 |
| 10 | into | 112-113 | 2022 |