

SHEET 1 OF 2

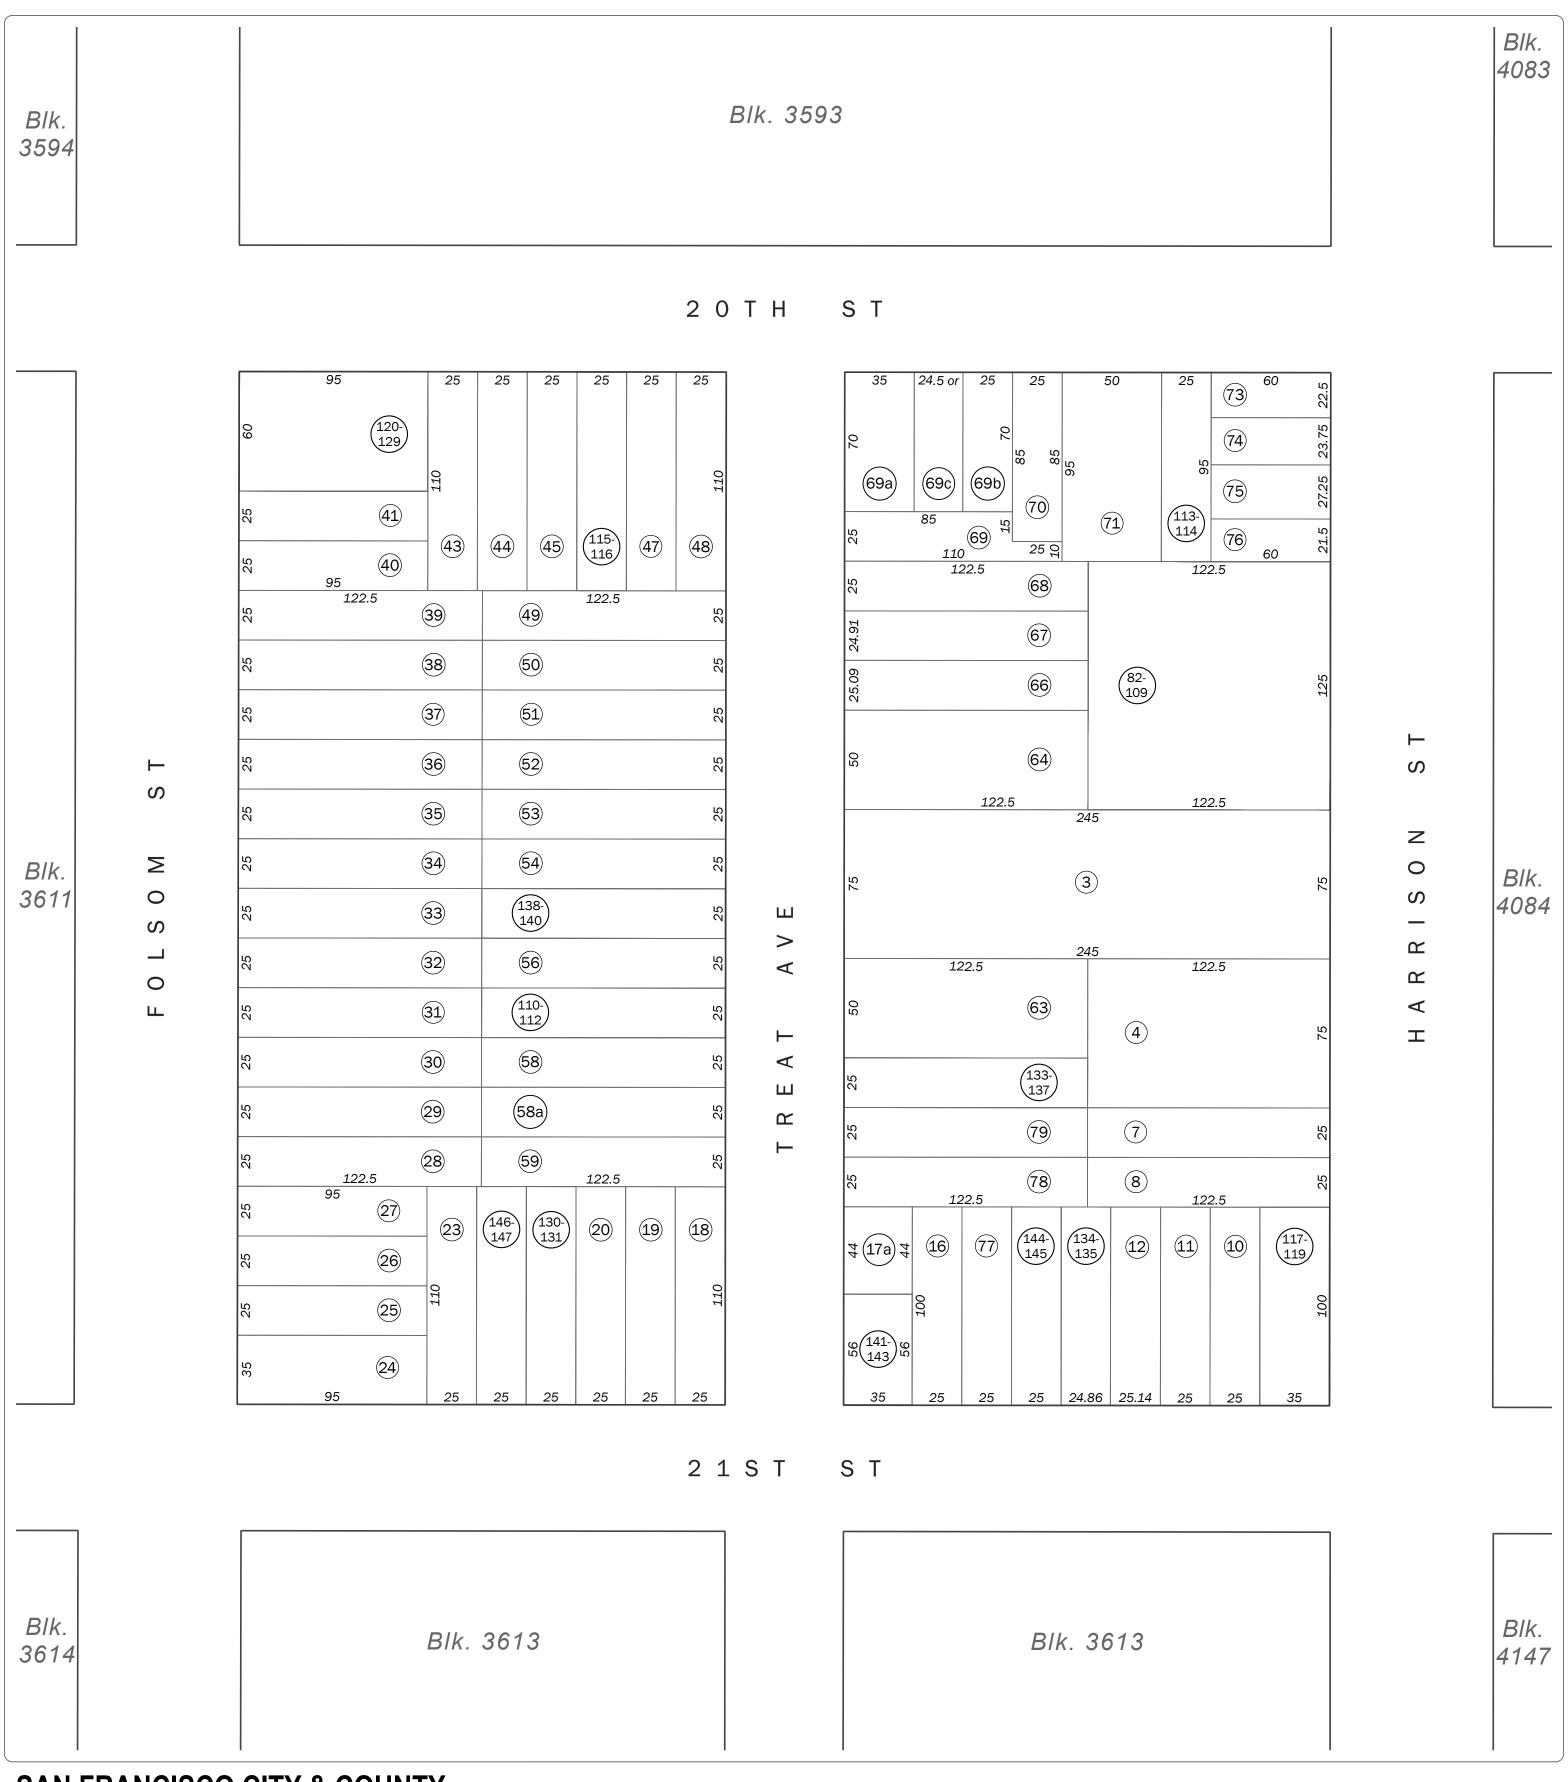

SAN FRANCISCO CITY & COUNTY ASSESSOR'S BLOCK MAP

DISCLAIMER: THIS MAP WAS PREPARED FOR ASSESSMENT PURPOSES ONLY. ASSESSOR'S PARCELS MAY NOT COMPLY WITH LOCAL LOT-SPLIT OR BUILDING SITE ORDINANCES.

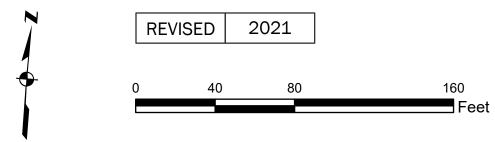

SHEET 2 OF 2

Revision History

From Lot	Change	To Lot	Year
70A	into	71	1943
65	into	64	1947
5-6	into	4	1949
61	into	60	1952
1	into	73-76	1957
15, 15A	into	77	1978
60	into	78, 79	1980
2	into	82-109	2003
57	into	110-112	2006
72	into	113-114	2008
46	into	115-116	2009
42	into	120-129	2010
21	into	130-131	2011
62	into	132-133	2012
9	into	117-119	2012
132	into	136-137	2014
55	into	138-140	2016
17	into	141-143	2019
14	into	144-145	2020
22	into	146-147	2021

SAN FRANCISCO CITY & COUNTY ASSESSOR'S BLOCK MAP