

SHEET 1 OF 2

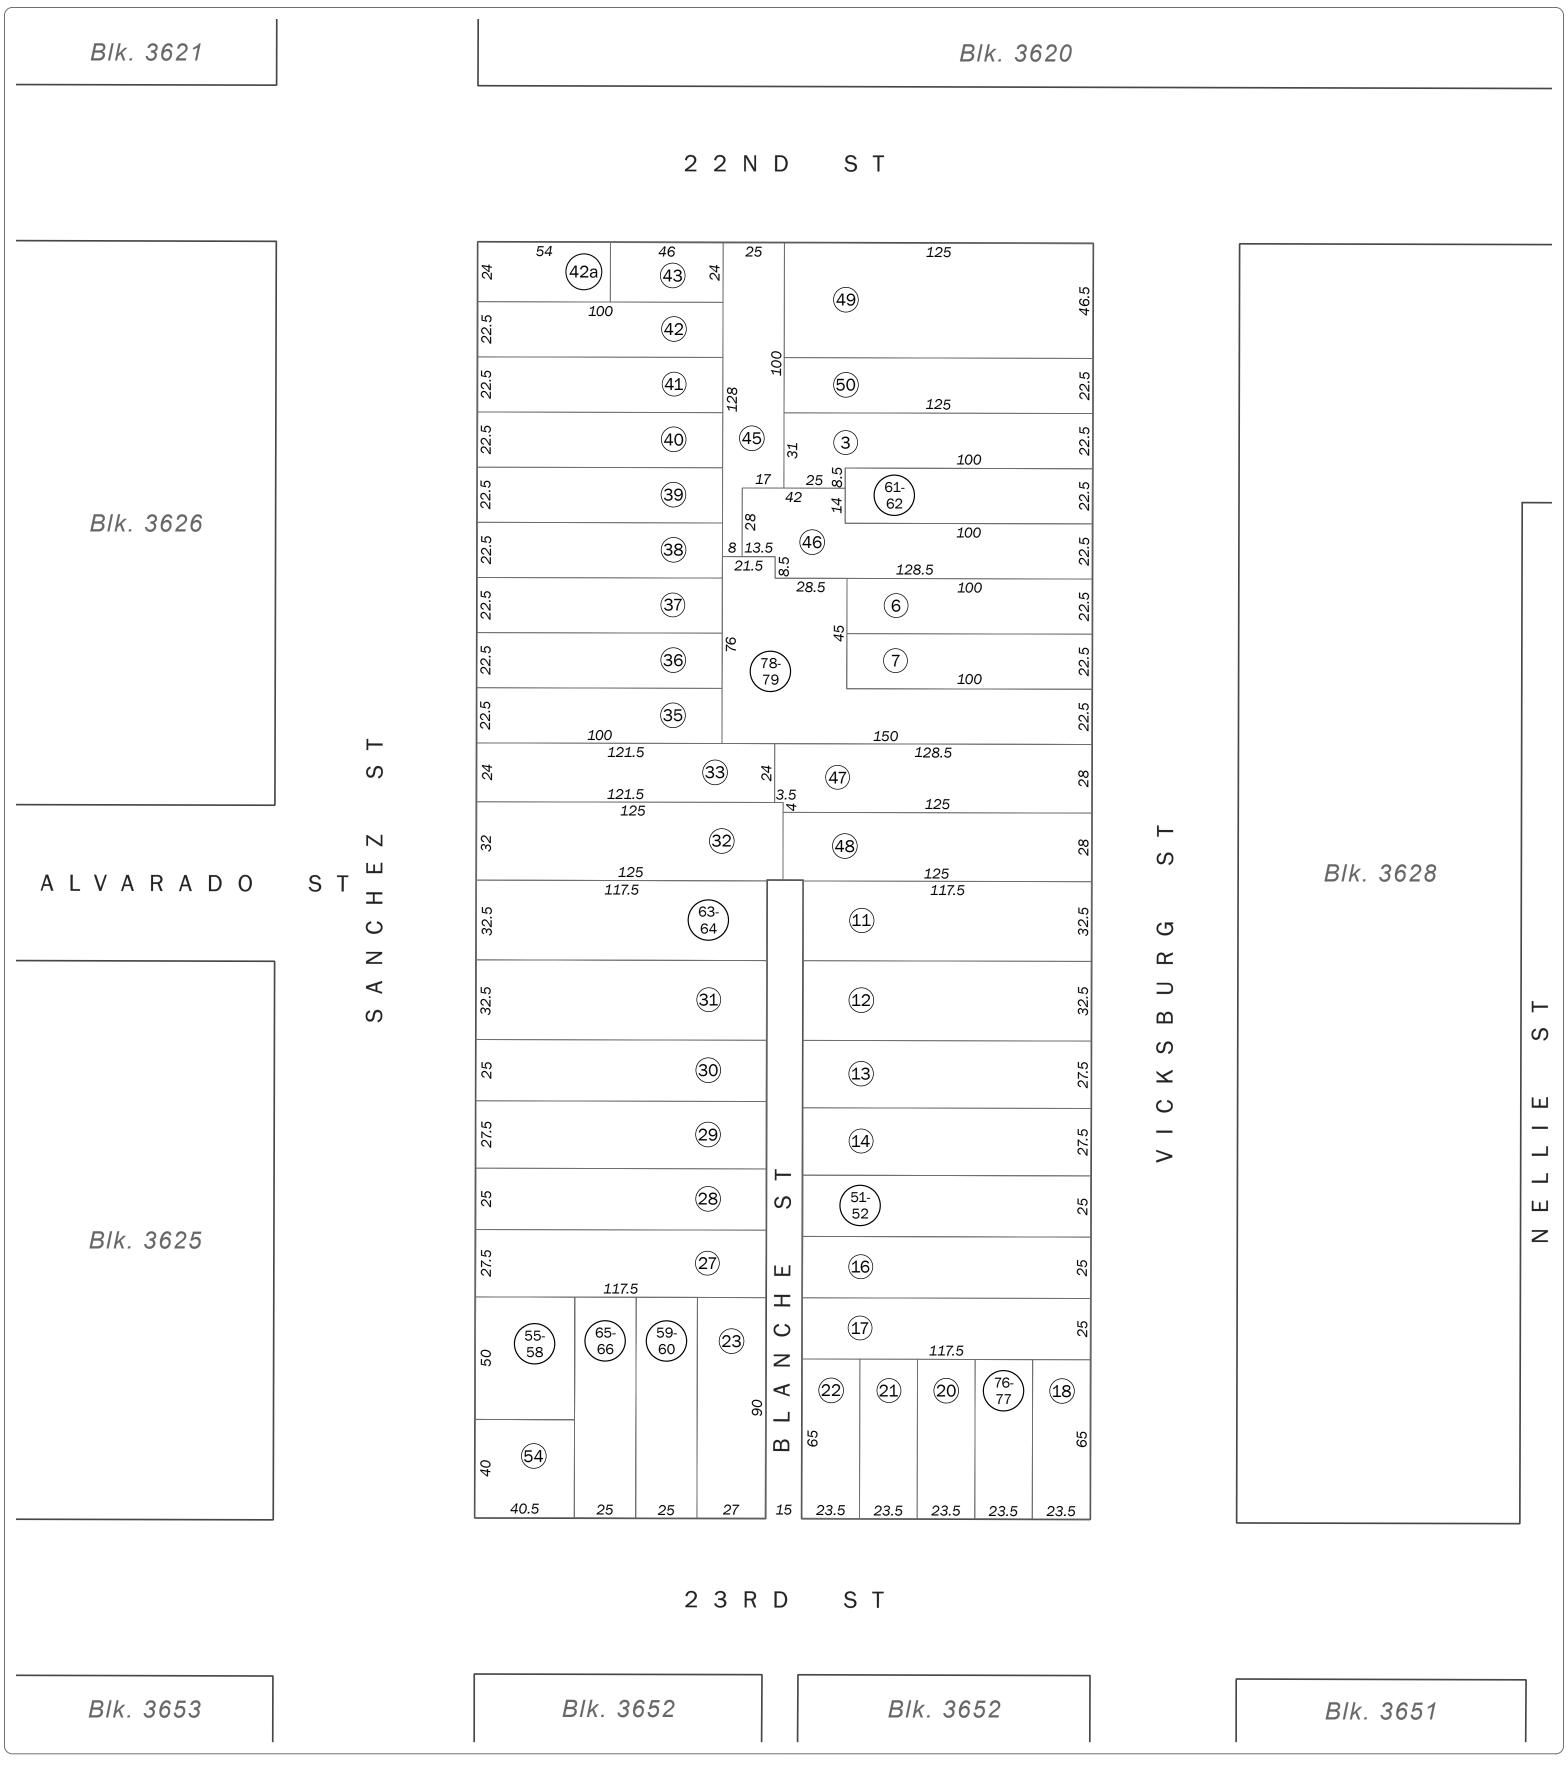

SAN FRANCISCO CITY & COUNTY ASSESSOR'S BLOCK MAP

DISCLAIMER: THIS MAP WAS PREPARED FOR ASSESSMENT PURPOSES ONLY. ASSESSOR'S PARCELS MAY NOT COMPLY WITH LOCAL LOT-SPLIT OR BUILDING SITE ORDINANCES.

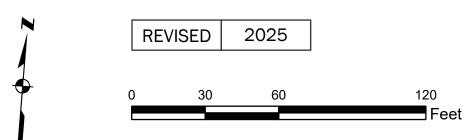

SHEET 2 OF 2

Revision History

From Lot	Change	To Lot	Year
34	into	33	1943
45	into	5	1943
5, 44	into	45-46	1964
1-2	into	49-50	1975
15	into	51-52	1994
26	into	53-54	1996
53	into	55-58	2000
24	into	59-60	2002
31A	into	63-64	2006
4	into	61-62	2006
25	into	65-66	2010
19	into	76-77	2017
8	into	78-79	2025