

SHEET 1 OF 2

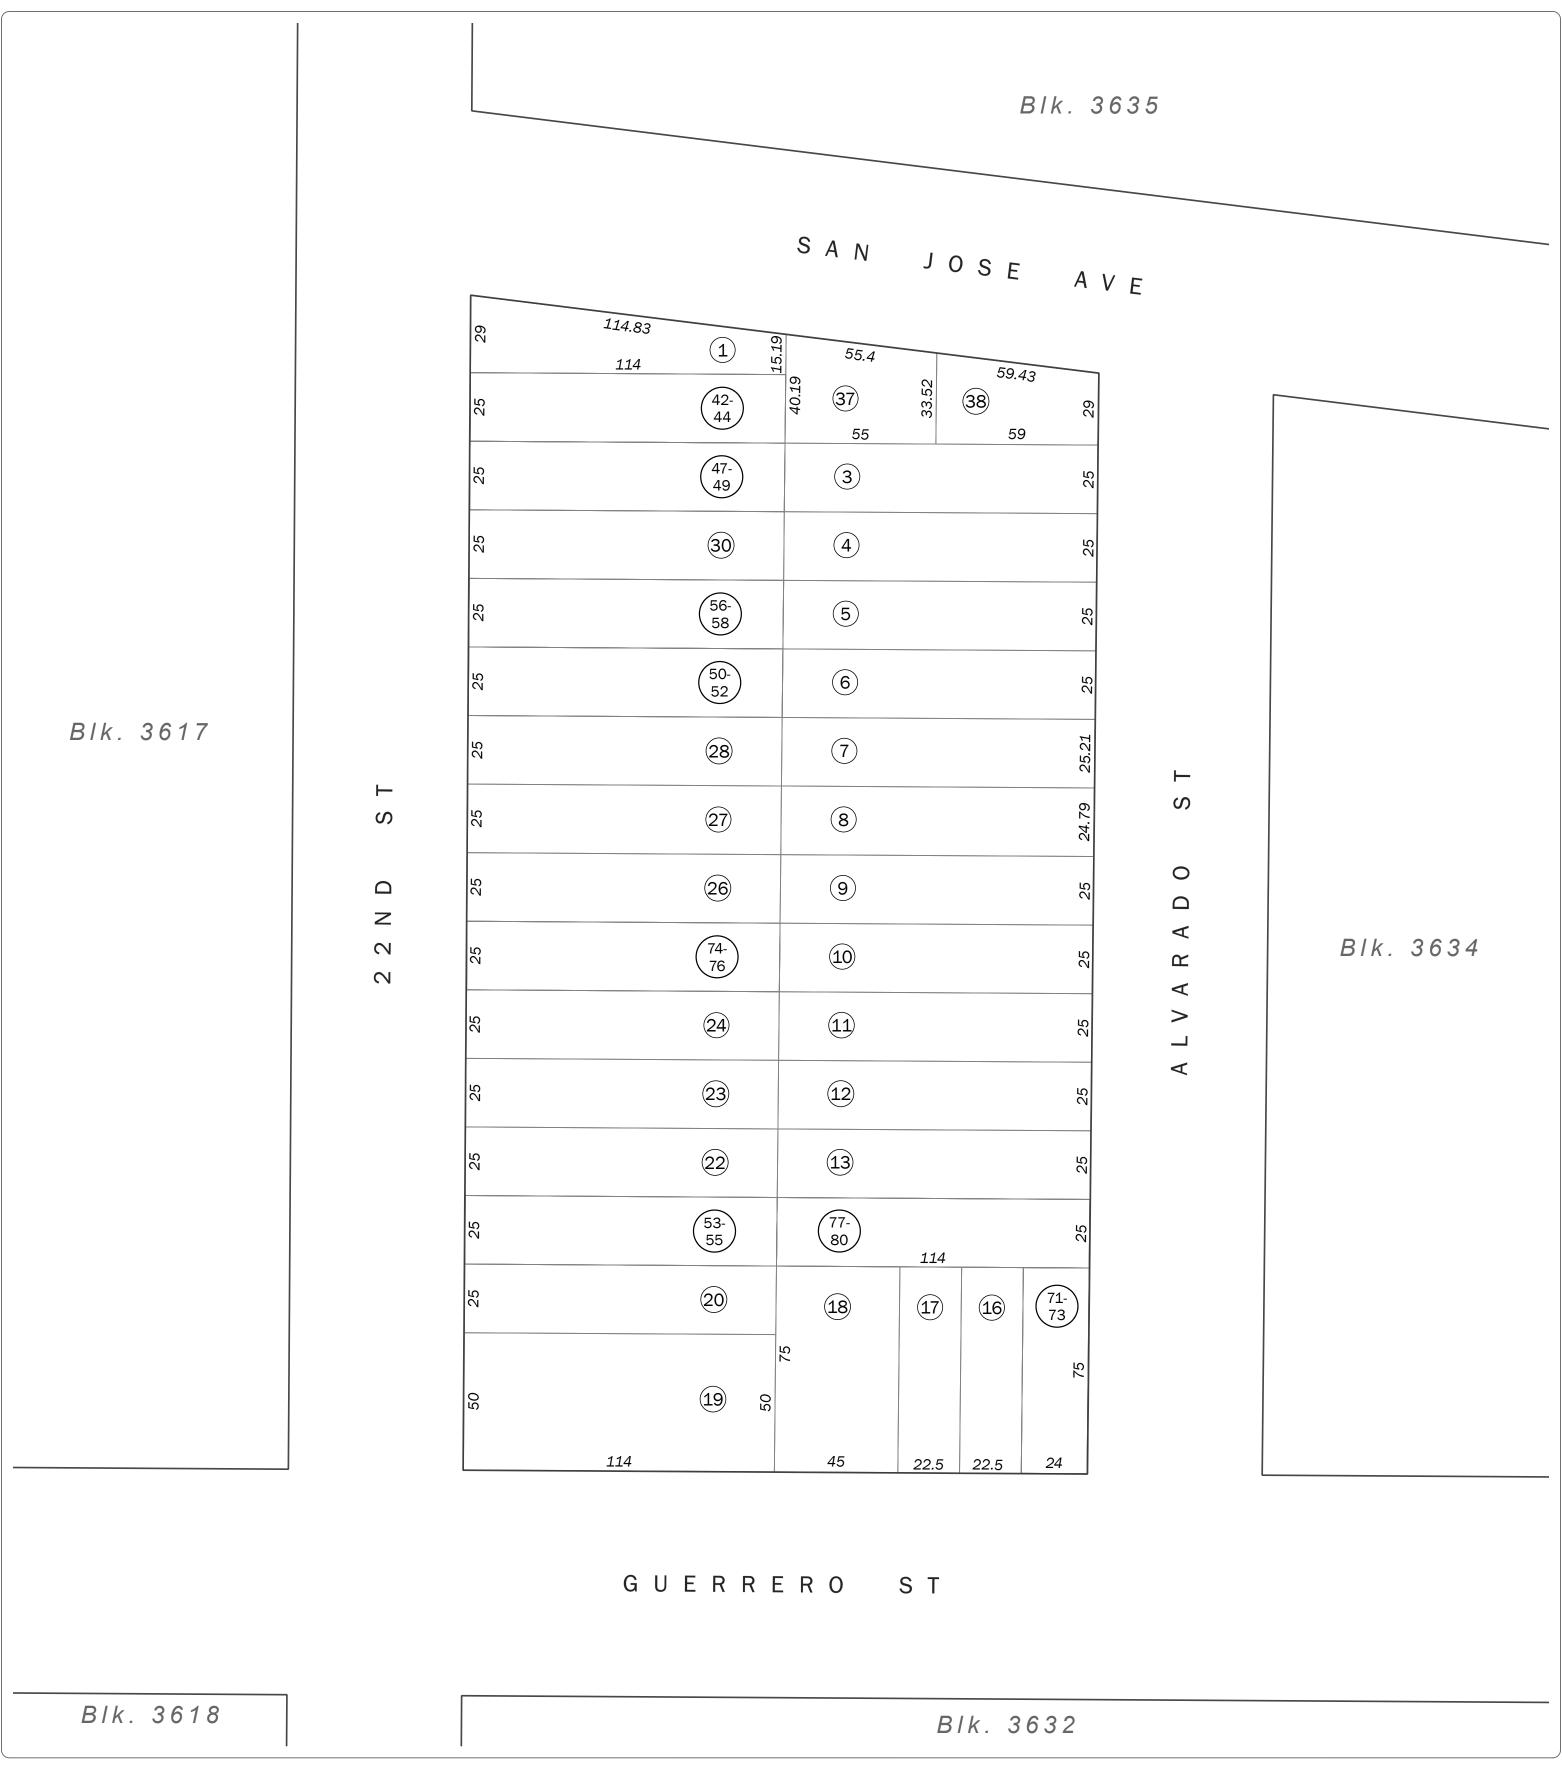

SAN FRANCISCO CITY & COUNTY ASSESSOR'S BLOCK MAP

DISCLAIMER: THIS MAP WAS PREPARED FOR ASSESSMENT PURPOSES ONLY. ASSESSOR'S PARCELS MAY NOT COMPLY WITH LOCAL LOT-SPLIT OR BUILDING SITE ORDINANCES.

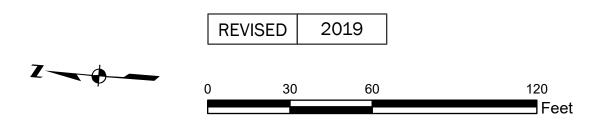

SHEET 2 OF 2

Revision History

From Lot	Change	To Lot	Year
14, 14A	into	32	1957
2	into	37, 38	1985
28A	into	50-52	2001
21	into	53-55	2002
30A	into	47-49	2002
29	into	56-58	2004
31	into	42-44	2004
32	into	77-80	2016
25	into	74-76	2017
15	into	71-73	2019