

SHEET 1 OF 2

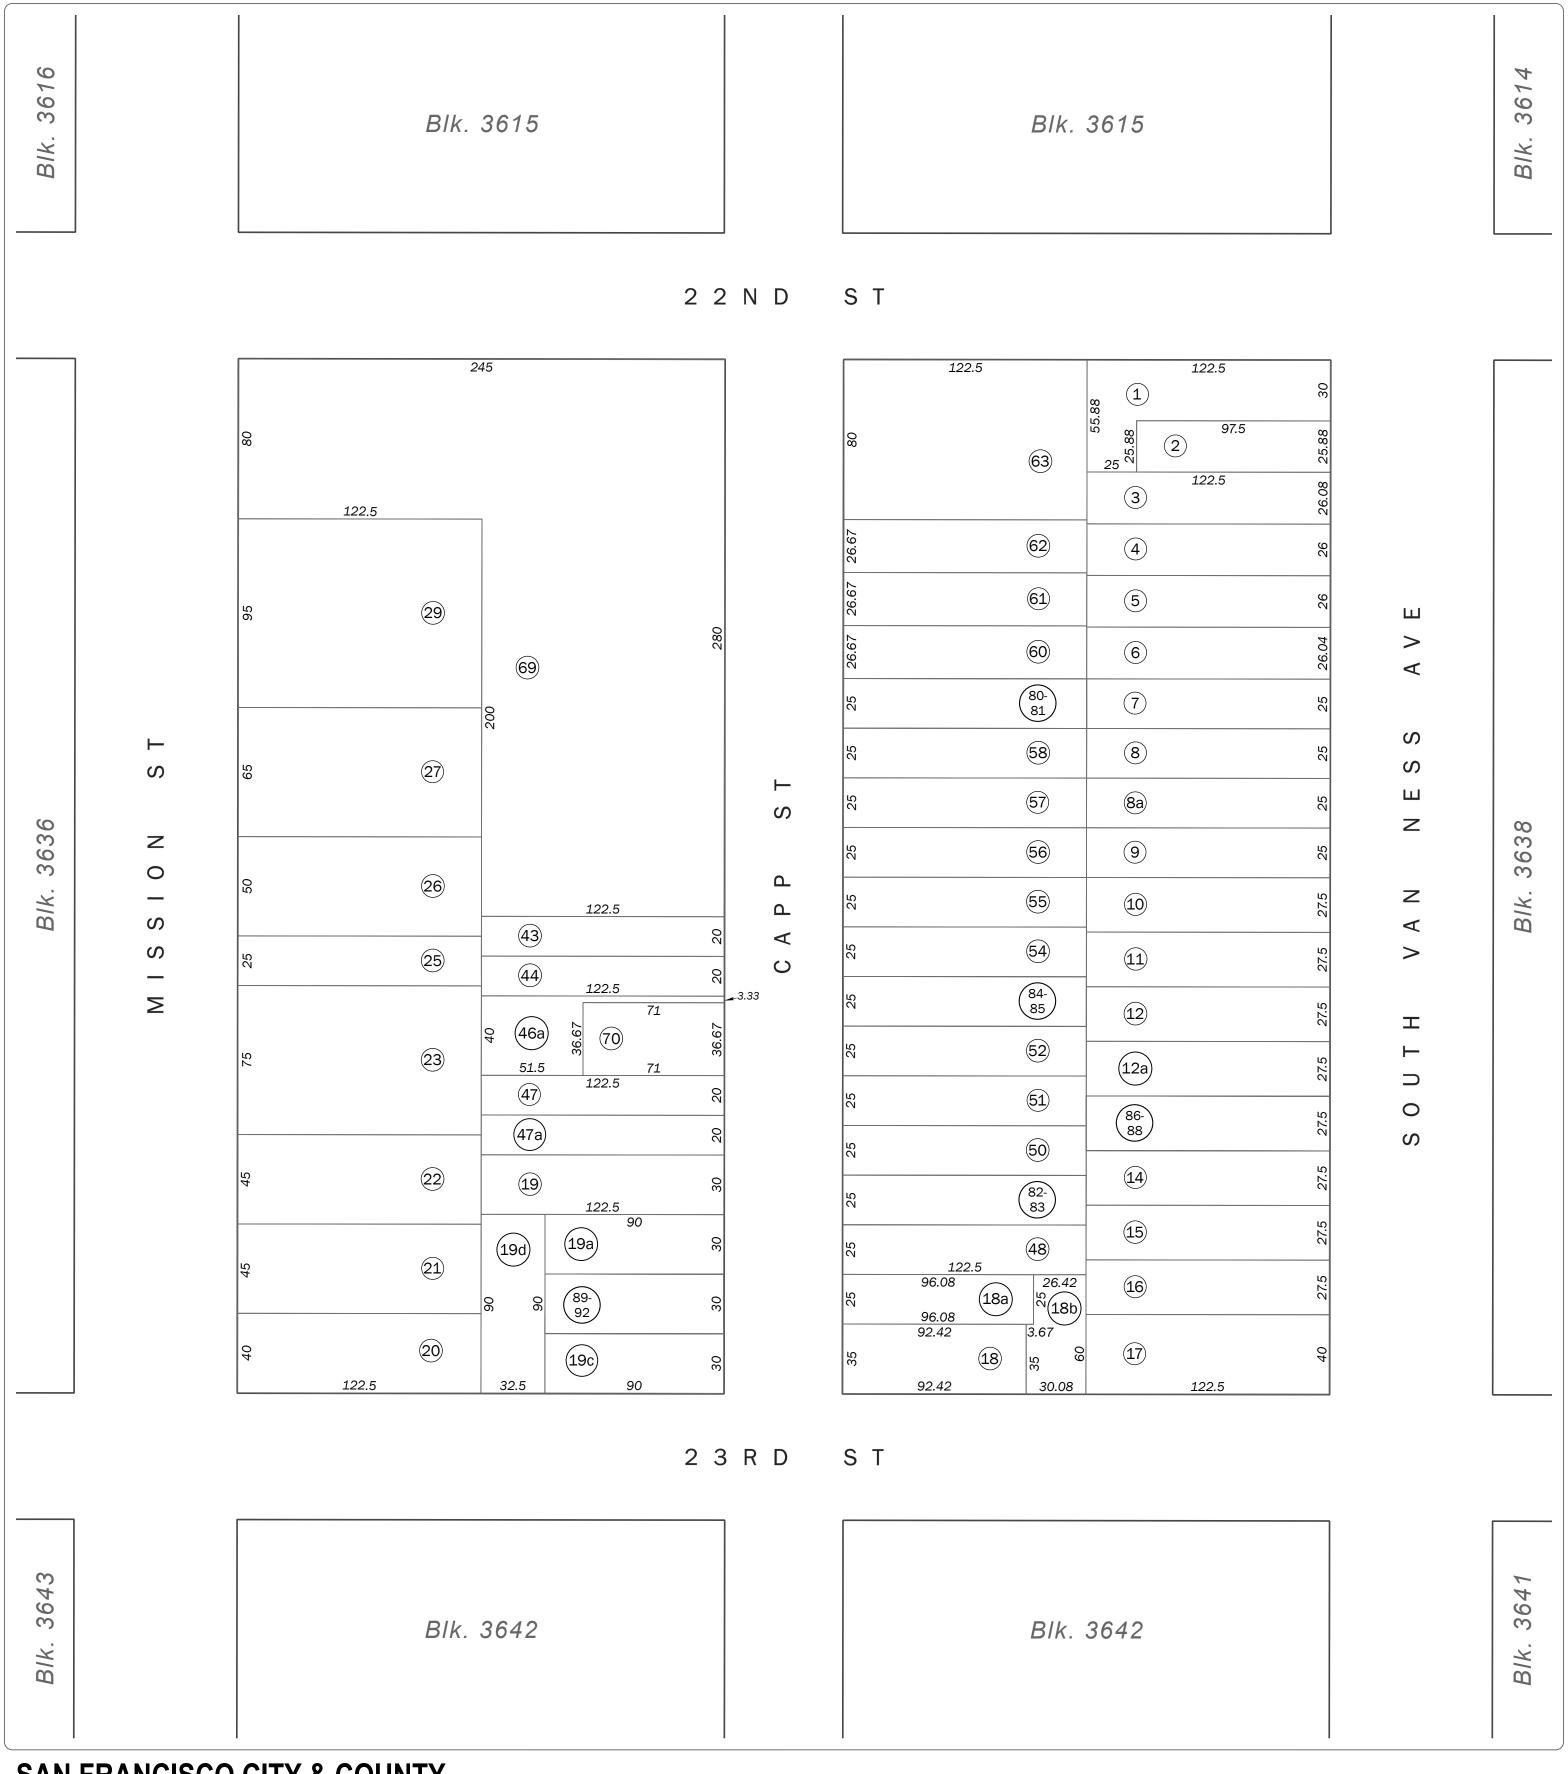

## SAN FRANCISCO CITY & COUNTY ASSESSOR'S BLOCK MAP

DISCLAIMER: THIS MAP WAS PREPARED FOR ASSESSMENT PURPOSES ONLY. ASSESSOR'S PARCELS MAY NOT COMPLY WITH LOCAL LOT-SPLIT OR BUILDING SITE ORDINANCES.

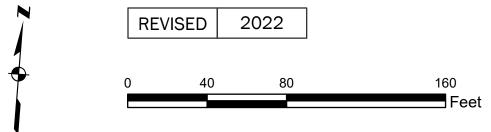

SHEET 2 OF 2

## Revision History

From Lot	Change	To Lot	Year
28	into	27	1929
24	into	23	1941
30	into	29	1941
34, 35	into	64-68	1959
31-33, 36-42, 64-68	into	69	1962
45-46	into	70	1970
59	into	80-81	1998
49	into	82-83	2004
13	into	86-88	2012
53	into	84-85	2012
19B	into	89-92	2022