

SHEET 1 OF 2

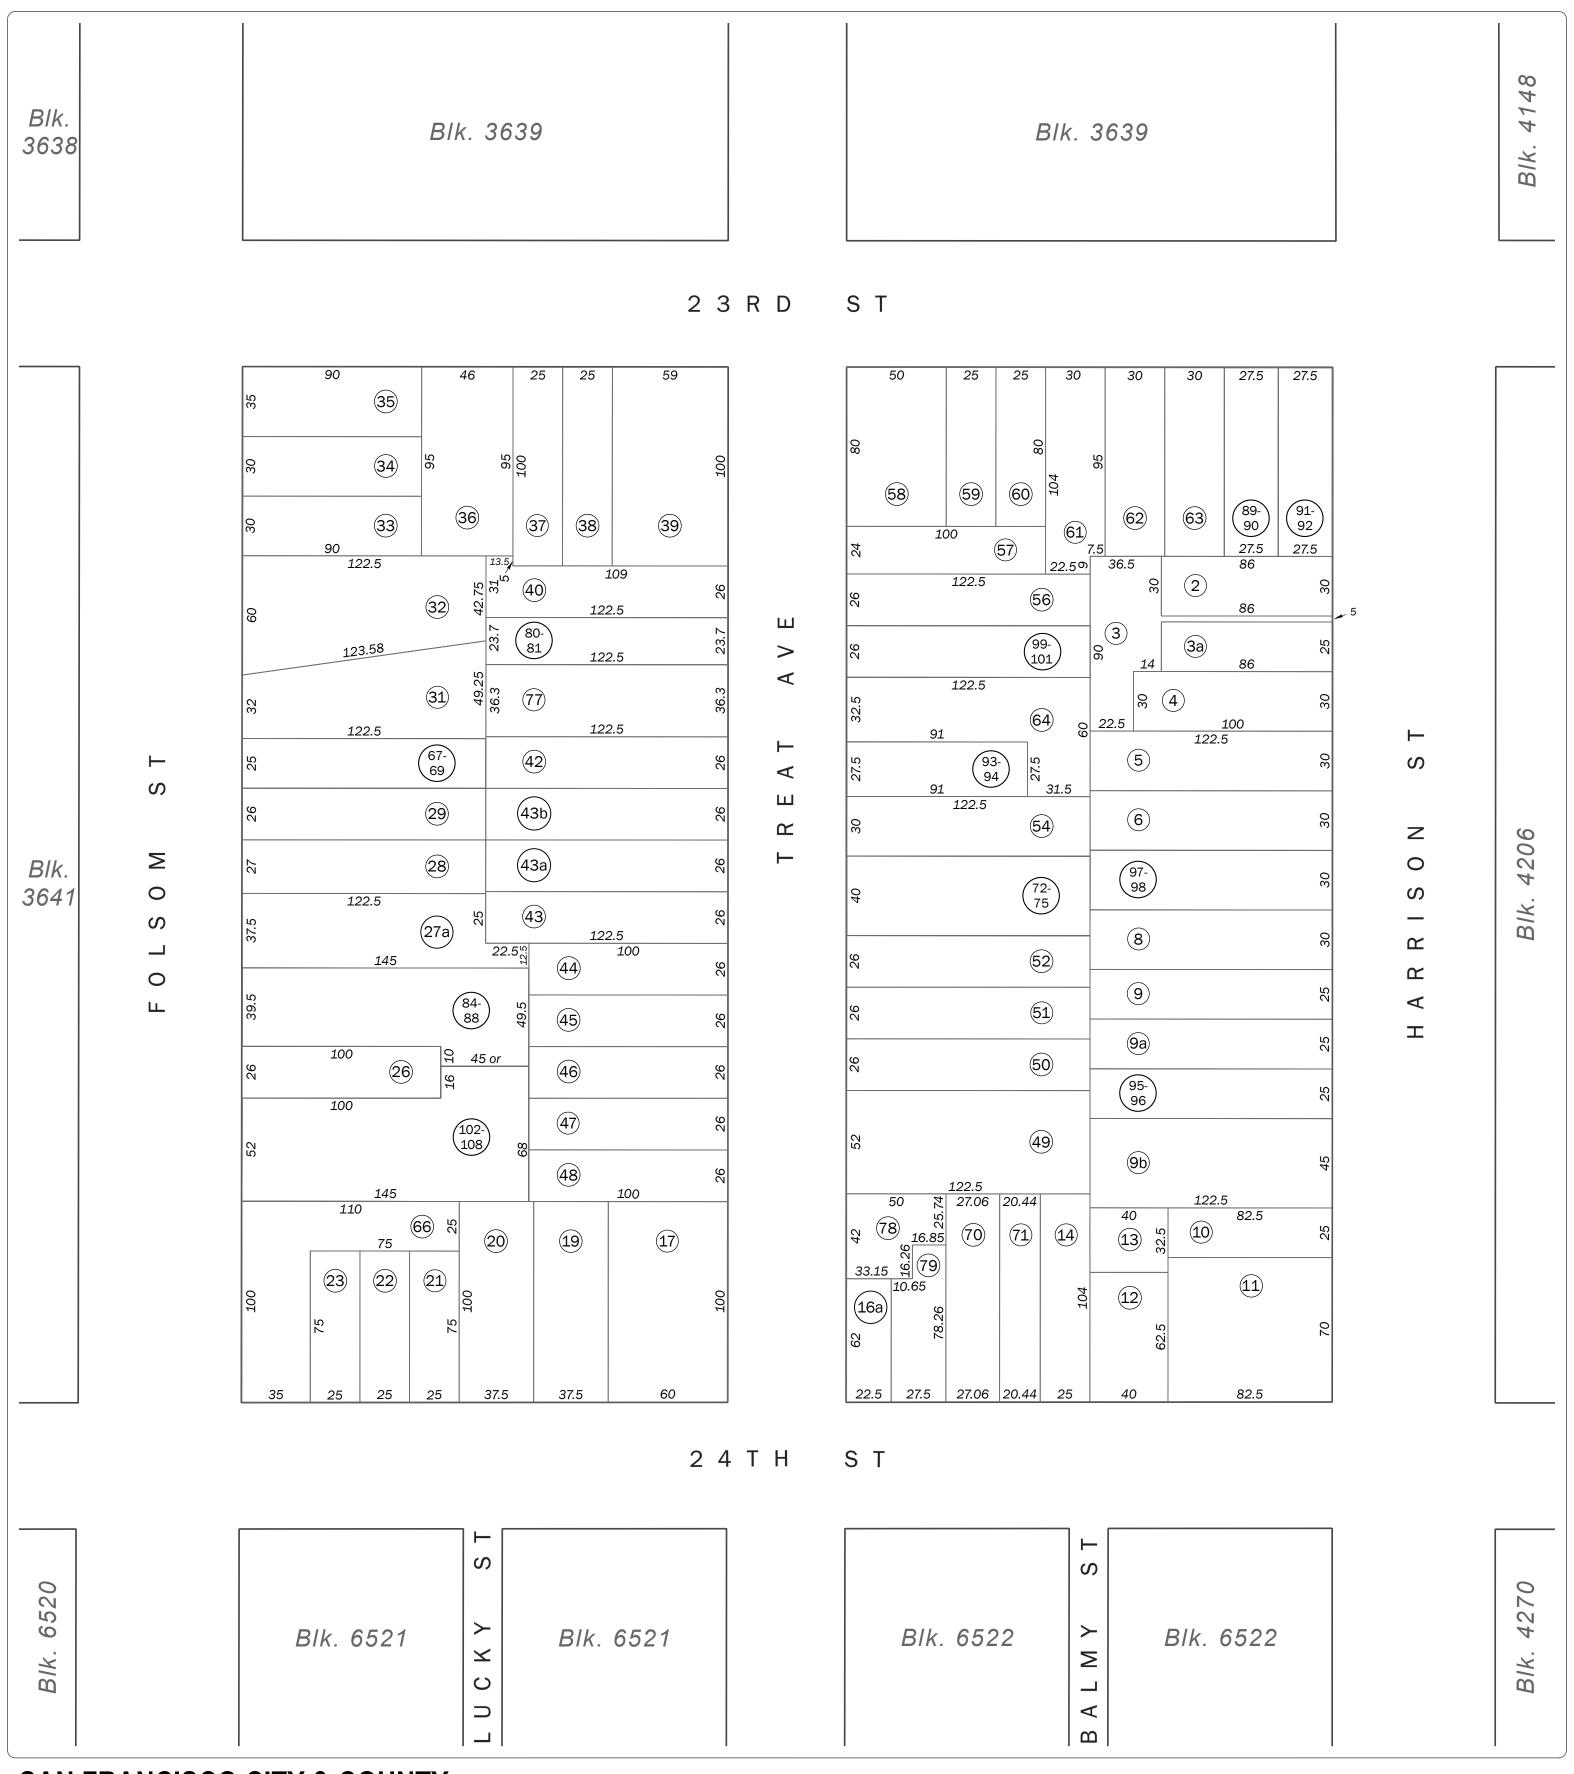

SAN FRANCISCO CITY & COUNTY ASSESSOR'S BLOCK MAP

DISCLAIMER: THIS MAP WAS PREPARED FOR ASSESSMENT PURPOSES ONLY. ASSESSOR'S PARCELS MAY NOT COMPLY WITH LOCAL LOT-SPLIT OR BUILDING SITE ORDINANCES.

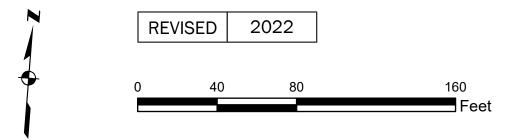

SHEET 2 OF 2

Revision History

Change	To Lot	Year
into	17	1943
into	3	1943
into	58	1952
into	64, 65	1961
into	66	1971
into	67-69	1990
into	70, 71	1996
into	76-77	1998
into	72-75	1999
into	78-79	2001
into	84-88	2004
into	80-81	2004
into	82-83	2005
into	89-90	2005
into	91-92	2005
into	93-94	2007
into	95-96	2008
into	97-98	2016
into	99-101	2018
into	102-108	2022
	into into into into into into into into	into 17 into 3 into 64, 65 into 66 into 67-69 into 70, 71 into 76-77 into 78-79 into 84-88 into 80-81 into 82-83 into 91-92 into 93-94 into 95-96 into 97-98 into 99-101

SAN FRANCISCO CITY & COUNTY ASSESSOR'S BLOCK MAP