

SHEET 1 OF 2

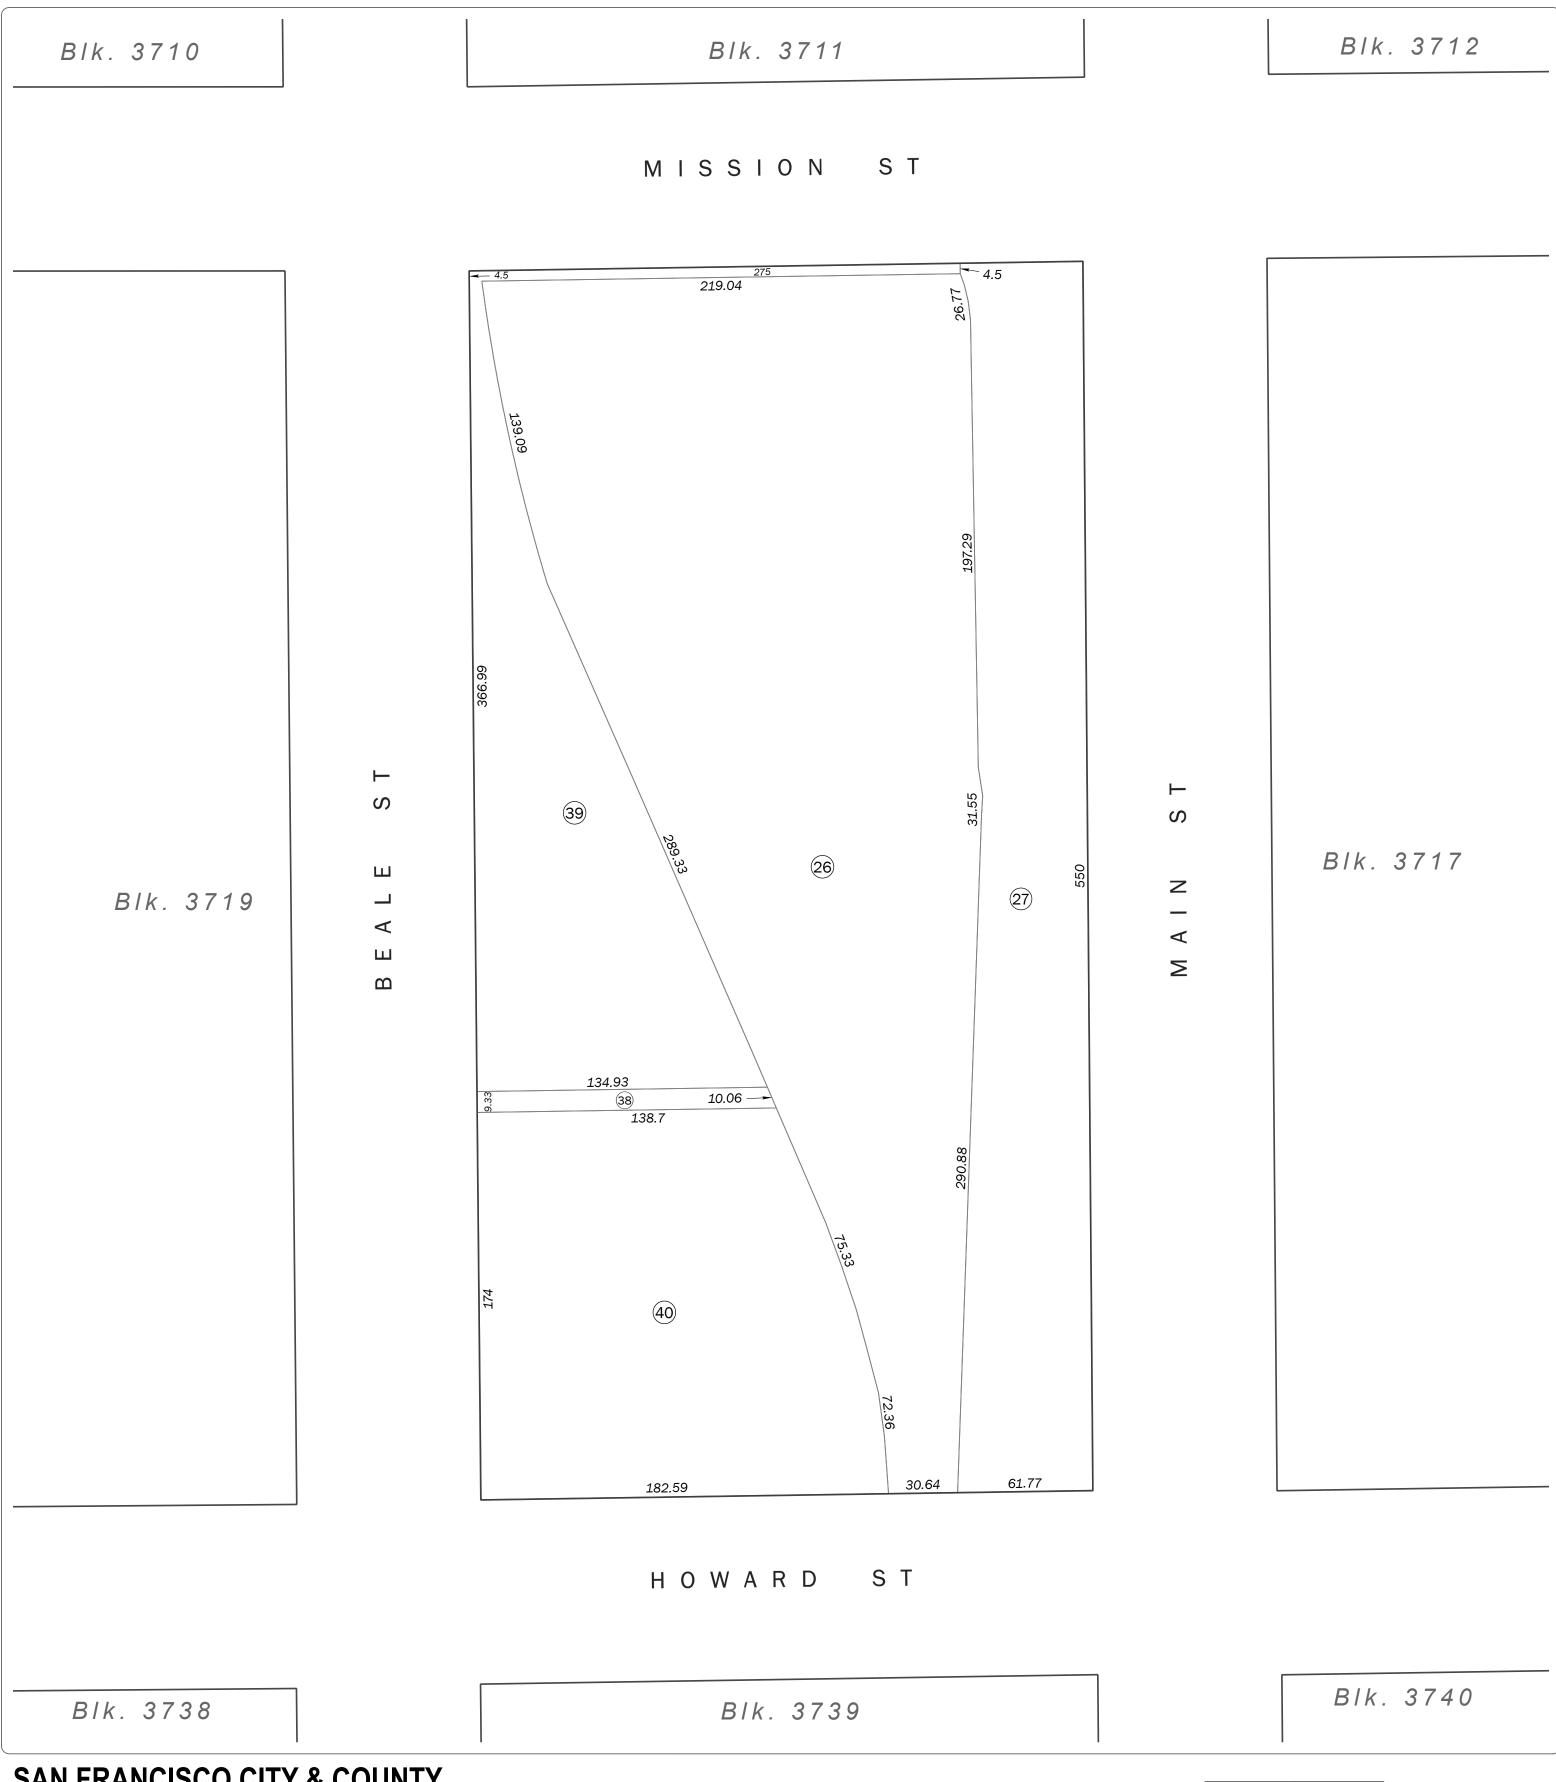

SAN FRANCISCO CITY & COUNTY ASSESSOR'S BLOCK MAP

DISCLAIMER: THIS MAP WAS PREPARED FOR ASSESSMENT PURPOSES ONLY. ASSESSOR'S PARCELS MAY NOT COMPLY WITH LOCAL LOT-SPLIT OR BUILDING SITE ORDINANCES.

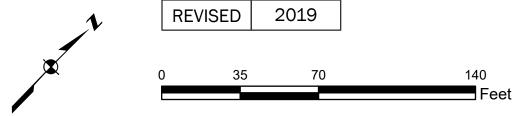

SHEET 2 OF 2

Revision History

| From Lot | Change | To Lot | Year |
|-------------|--------|--------|------|
| 11, 13-16 | into | 10 | 1943 |
| 1-10, 17-24 | into | 1 | 1956 |
| 1 | into | 25-27 | 1957 |
| 25 | into | 37-39 | 2016 |
| 12, 37 | into | 40 | 2019 |

SAN FRANCISCO CITY & COUNTY ASSESSOR'S BLOCK MAP