

SHEET 1 OF 2

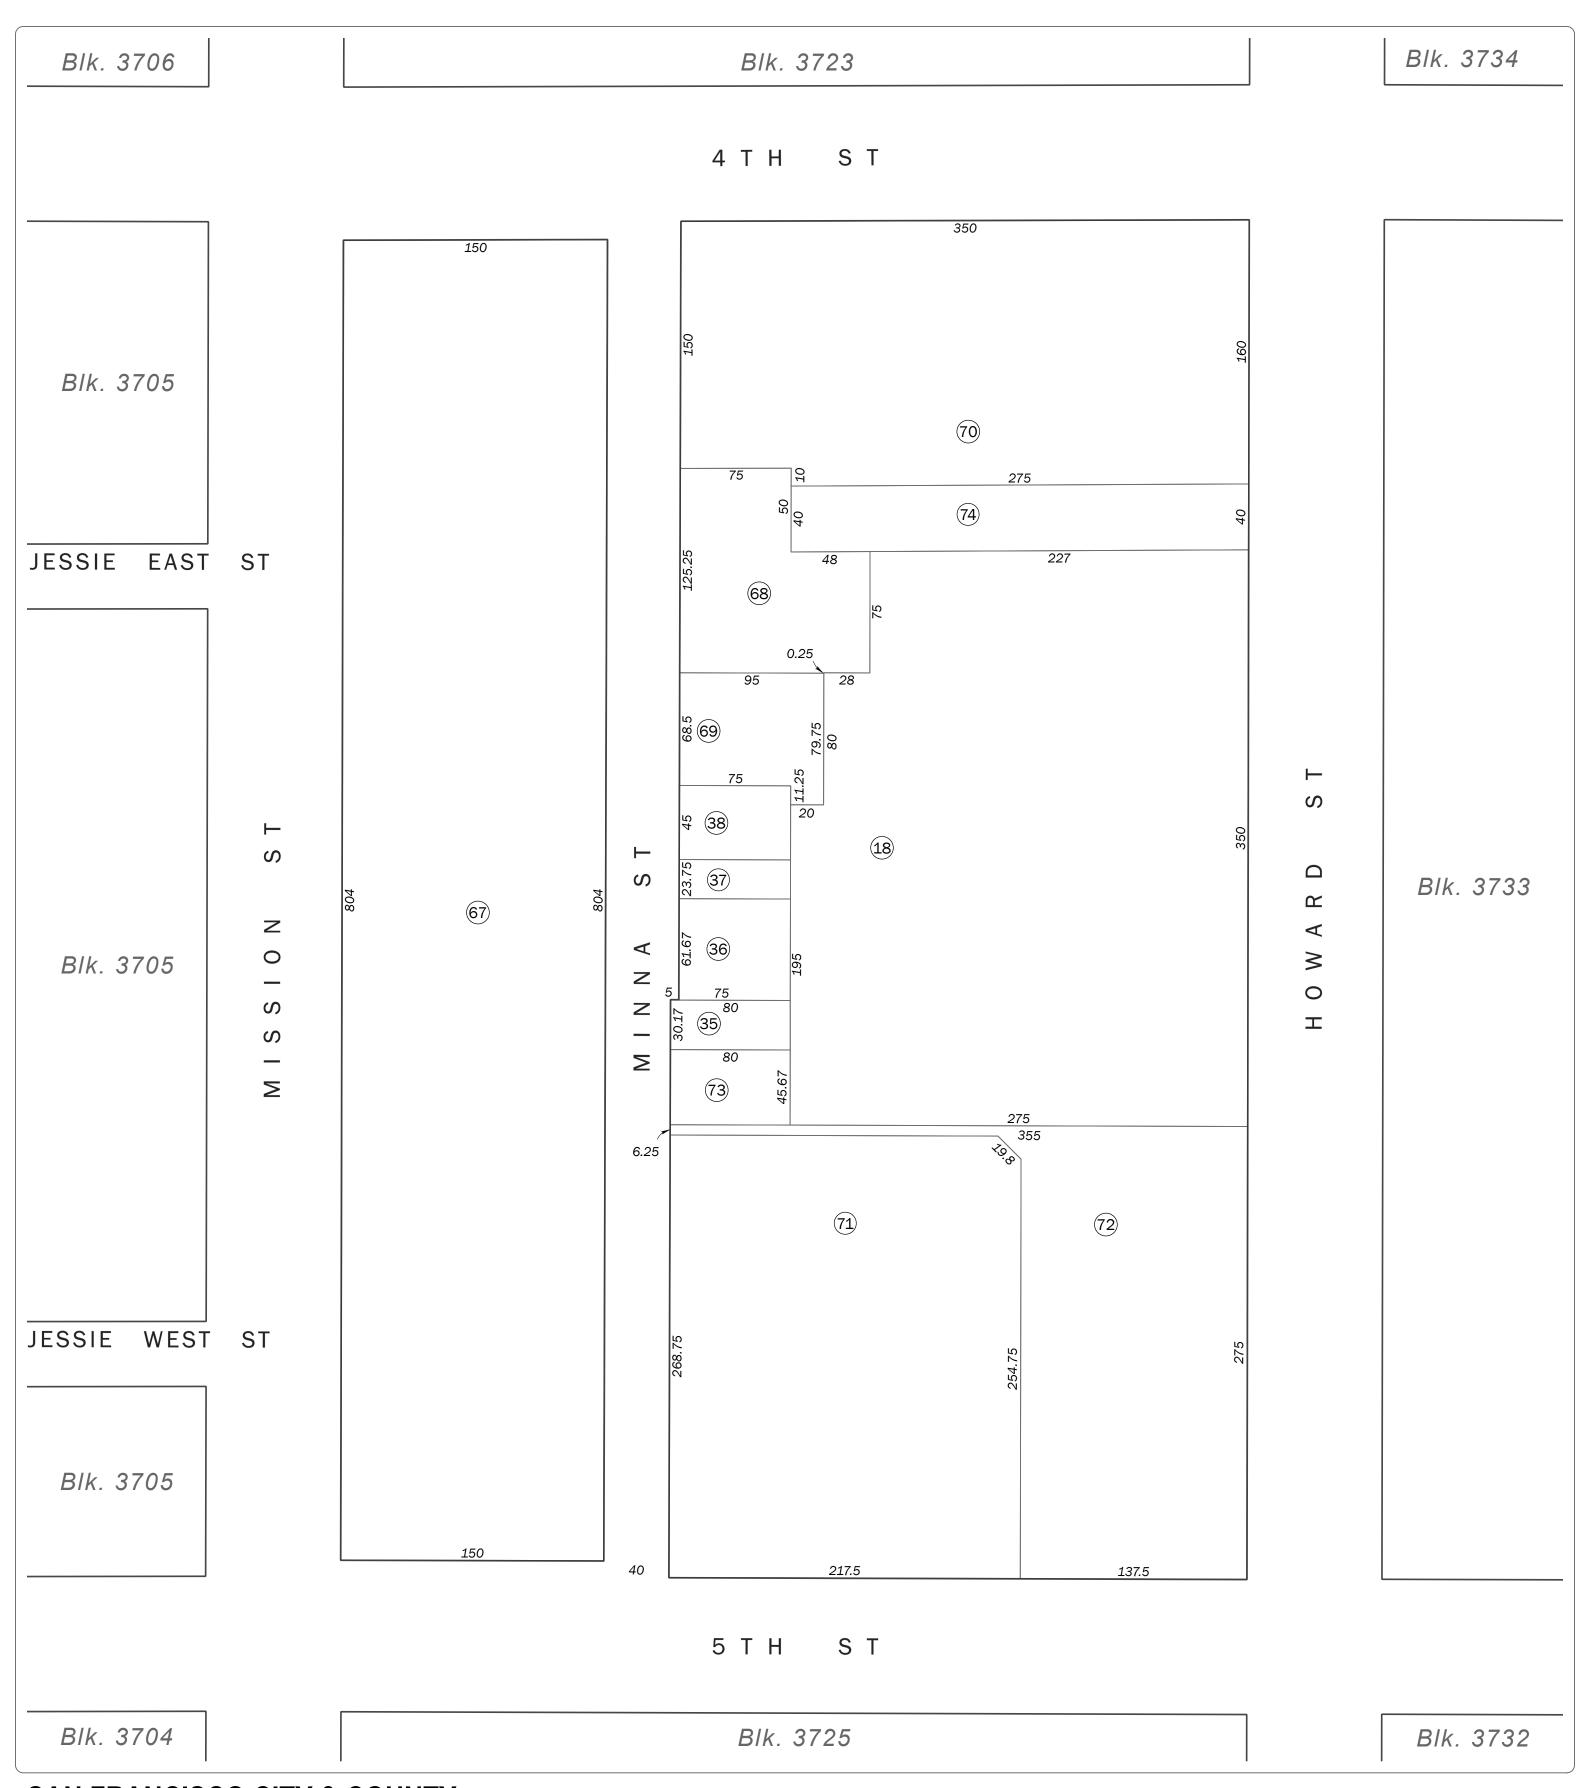

SAN FRANCISCO CITY & COUNTY ASSESSOR'S BLOCK MAP

DISCLAIMER: THIS MAP WAS PREPARED FOR ASSESSMENT PURPOSES ONLY. ASSESSOR'S PARCELS MAY NOT COMPLY WITH LOCAL LOT-SPLIT OR BUILDING SITE ORDINANCES.

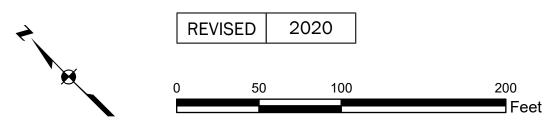

SHEET 2 OF 2

Revision History

			Г
From Lot	Change	To Lot	Year
19-21	into	18	1941
10	into	9	1943
15	into	8	1943
17, 40-42	into	16	1943
23, 24	into	22	1943
26-28	into	25	1943
3-46	into	2	1943
45	into	44	1943
53	into	52	1943
54B	into	54	1943
61	into	49	1943
63	into	47	1943
54A	into	54	1944
33	into	32	1952
49-52, 54-60	into	63	1959
22, 25, 29-34	into	66	1965
7, 8	into	65	1965
1, 2, 4, 47, 63, 64	into	67	1970
16, 39	into	68, 69	1973
5, 6, 9, 11-14, 44, 43	into	70	1981
66	into	71-73	2006
Street	into	74	2020

SAN FRANCISCO CITY & COUNTY ASSESSOR'S BLOCK MAP