

SHEET 1 OF 2

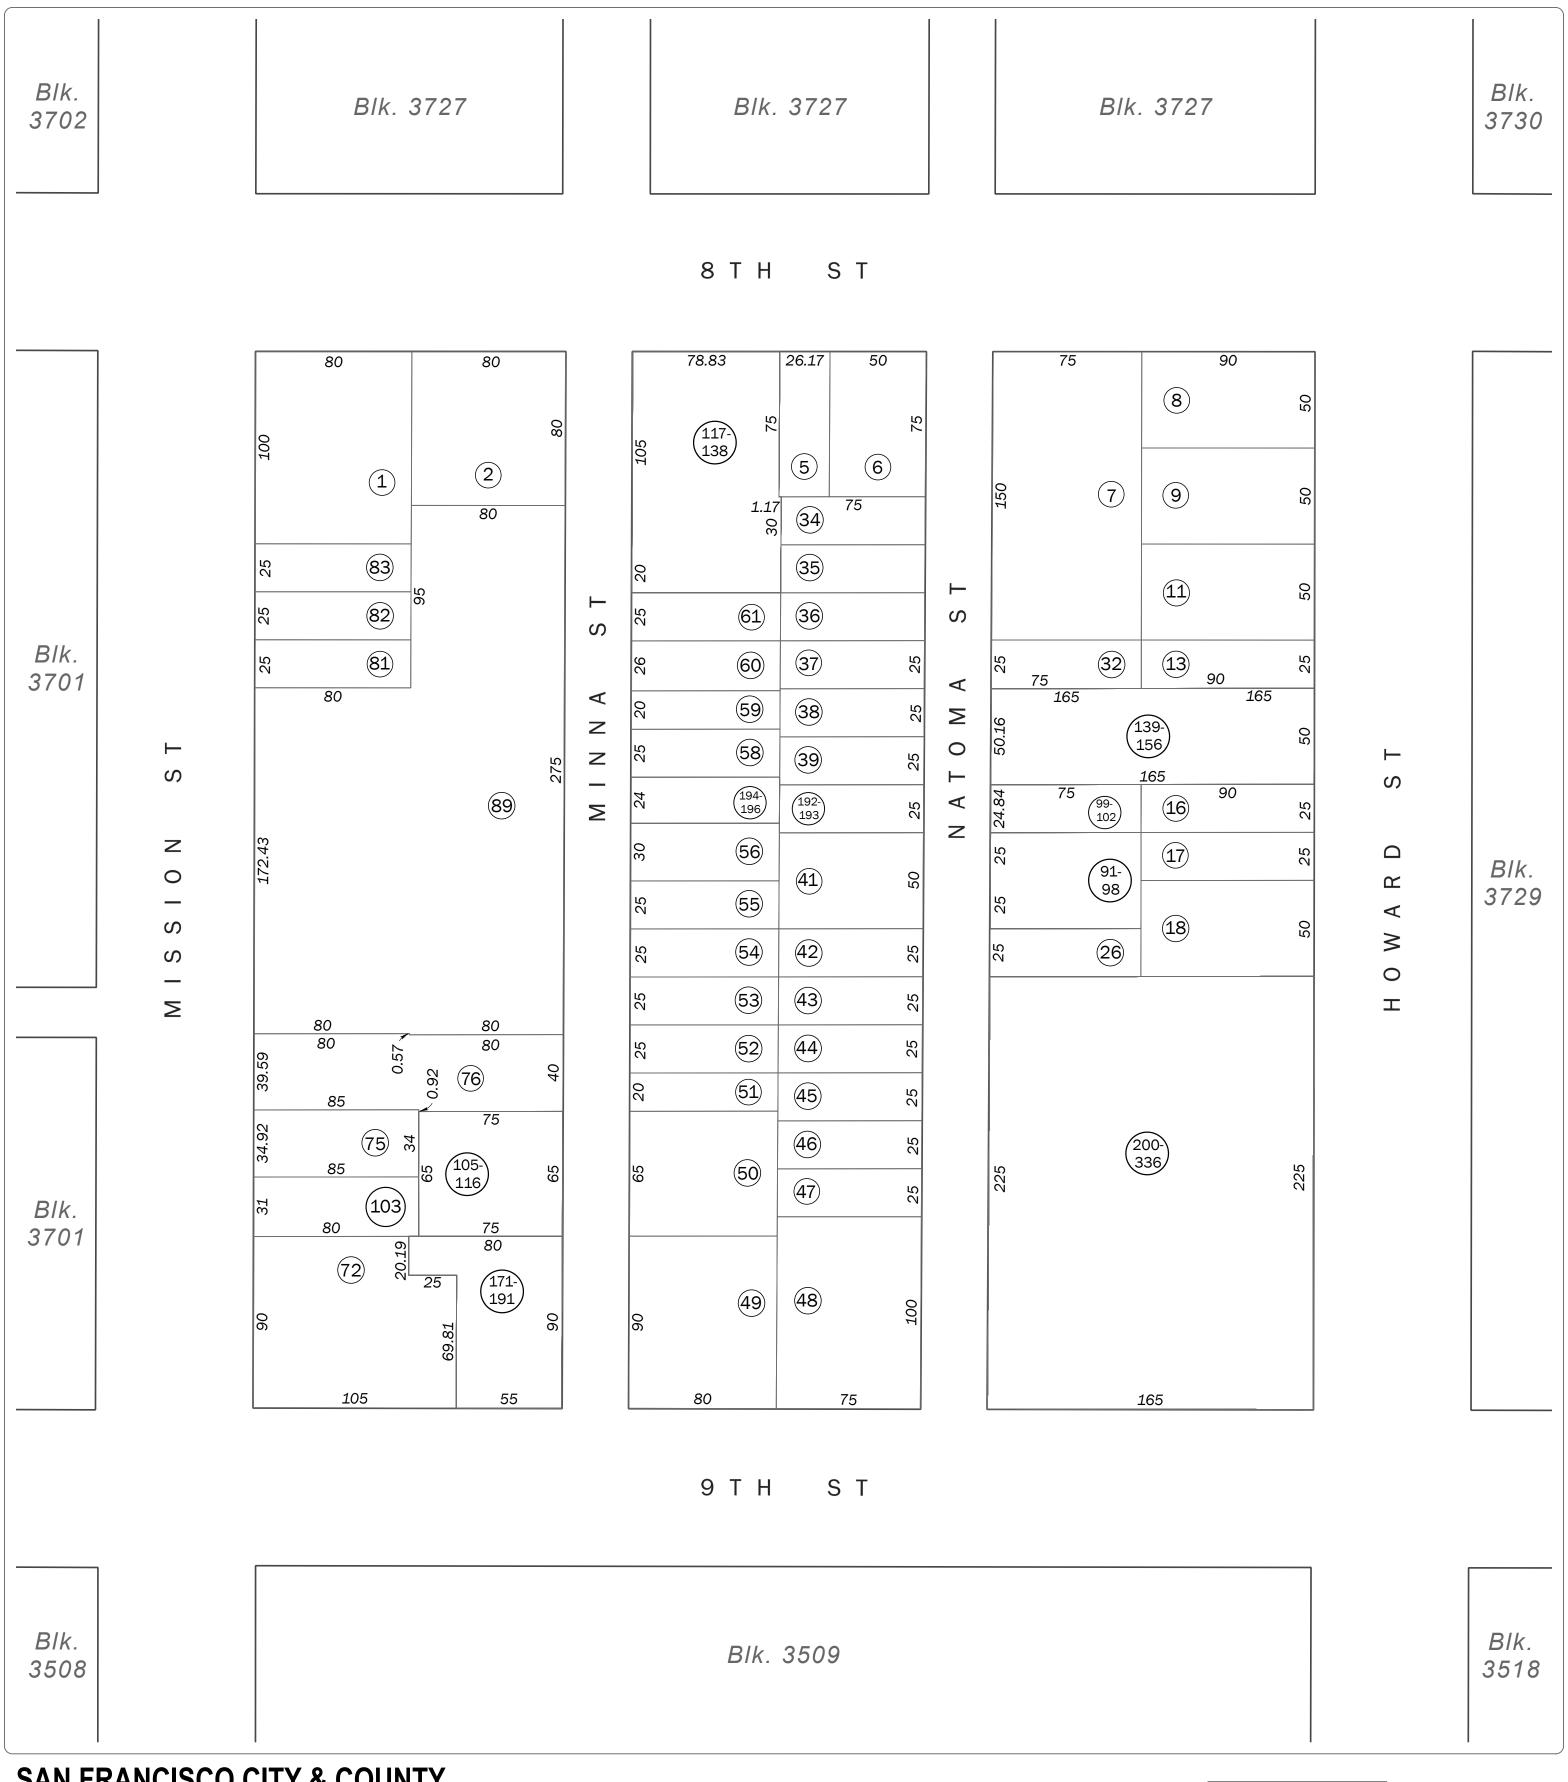

SAN FRANCISCO CITY & COUNTY ASSESSOR'S BLOCK MAP

DISCLAIMER: THIS MAP WAS PREPARED FOR ASSESSMENT PURPOSES ONLY. ASSESSOR'S PARCELS MAY NOT COMPLY WITH LOCAL LOT-SPLIT OR BUILDING SITE ORDINANCES.

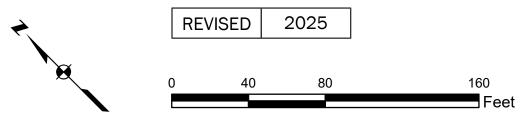

SHEET 2 OF 2

Revision History

Change	To Lot	Year
into	7	1942
into	9	1943
into	11	1943
into	65	1943
into	69	1943
into	78	1943
into	64	1943
into	86	1943
into	20	1946
into	14	1950
into	67	1950
into	1	1950
into	72	1954
into	86-87	1957
into	88	1958
into	89	1969
into	90	1996
into	91-98	1996
into	99-102	1997
into	103-104	1999
into	105-116	2000
into	117-138	2000
into	139-156	2008
into	171-172	2012
into	192-193	2013
into	194-196	2017
into	197	2022
into	198-201	2022
into	202-330	2023
into	331-336	2025
	into into into into into into into into	into 7 into 9 into 11 into 65 into 69 into 78 into 64 into 86 into 20 into 14 into 67 into 1 into 72 into 86-87 into 88 into 90 into 91-98 into 99-102 into 103-104 into 105-116 into 117-138 into 139-156 into 191-193 into 194-196 into 198-201 into 198-201 into 202-330

SAN FRANCISCO CITY & COUNTY ASSESSOR'S BLOCK MAP