
2023

160

**REVISED** 

SHEET 1 OF 2

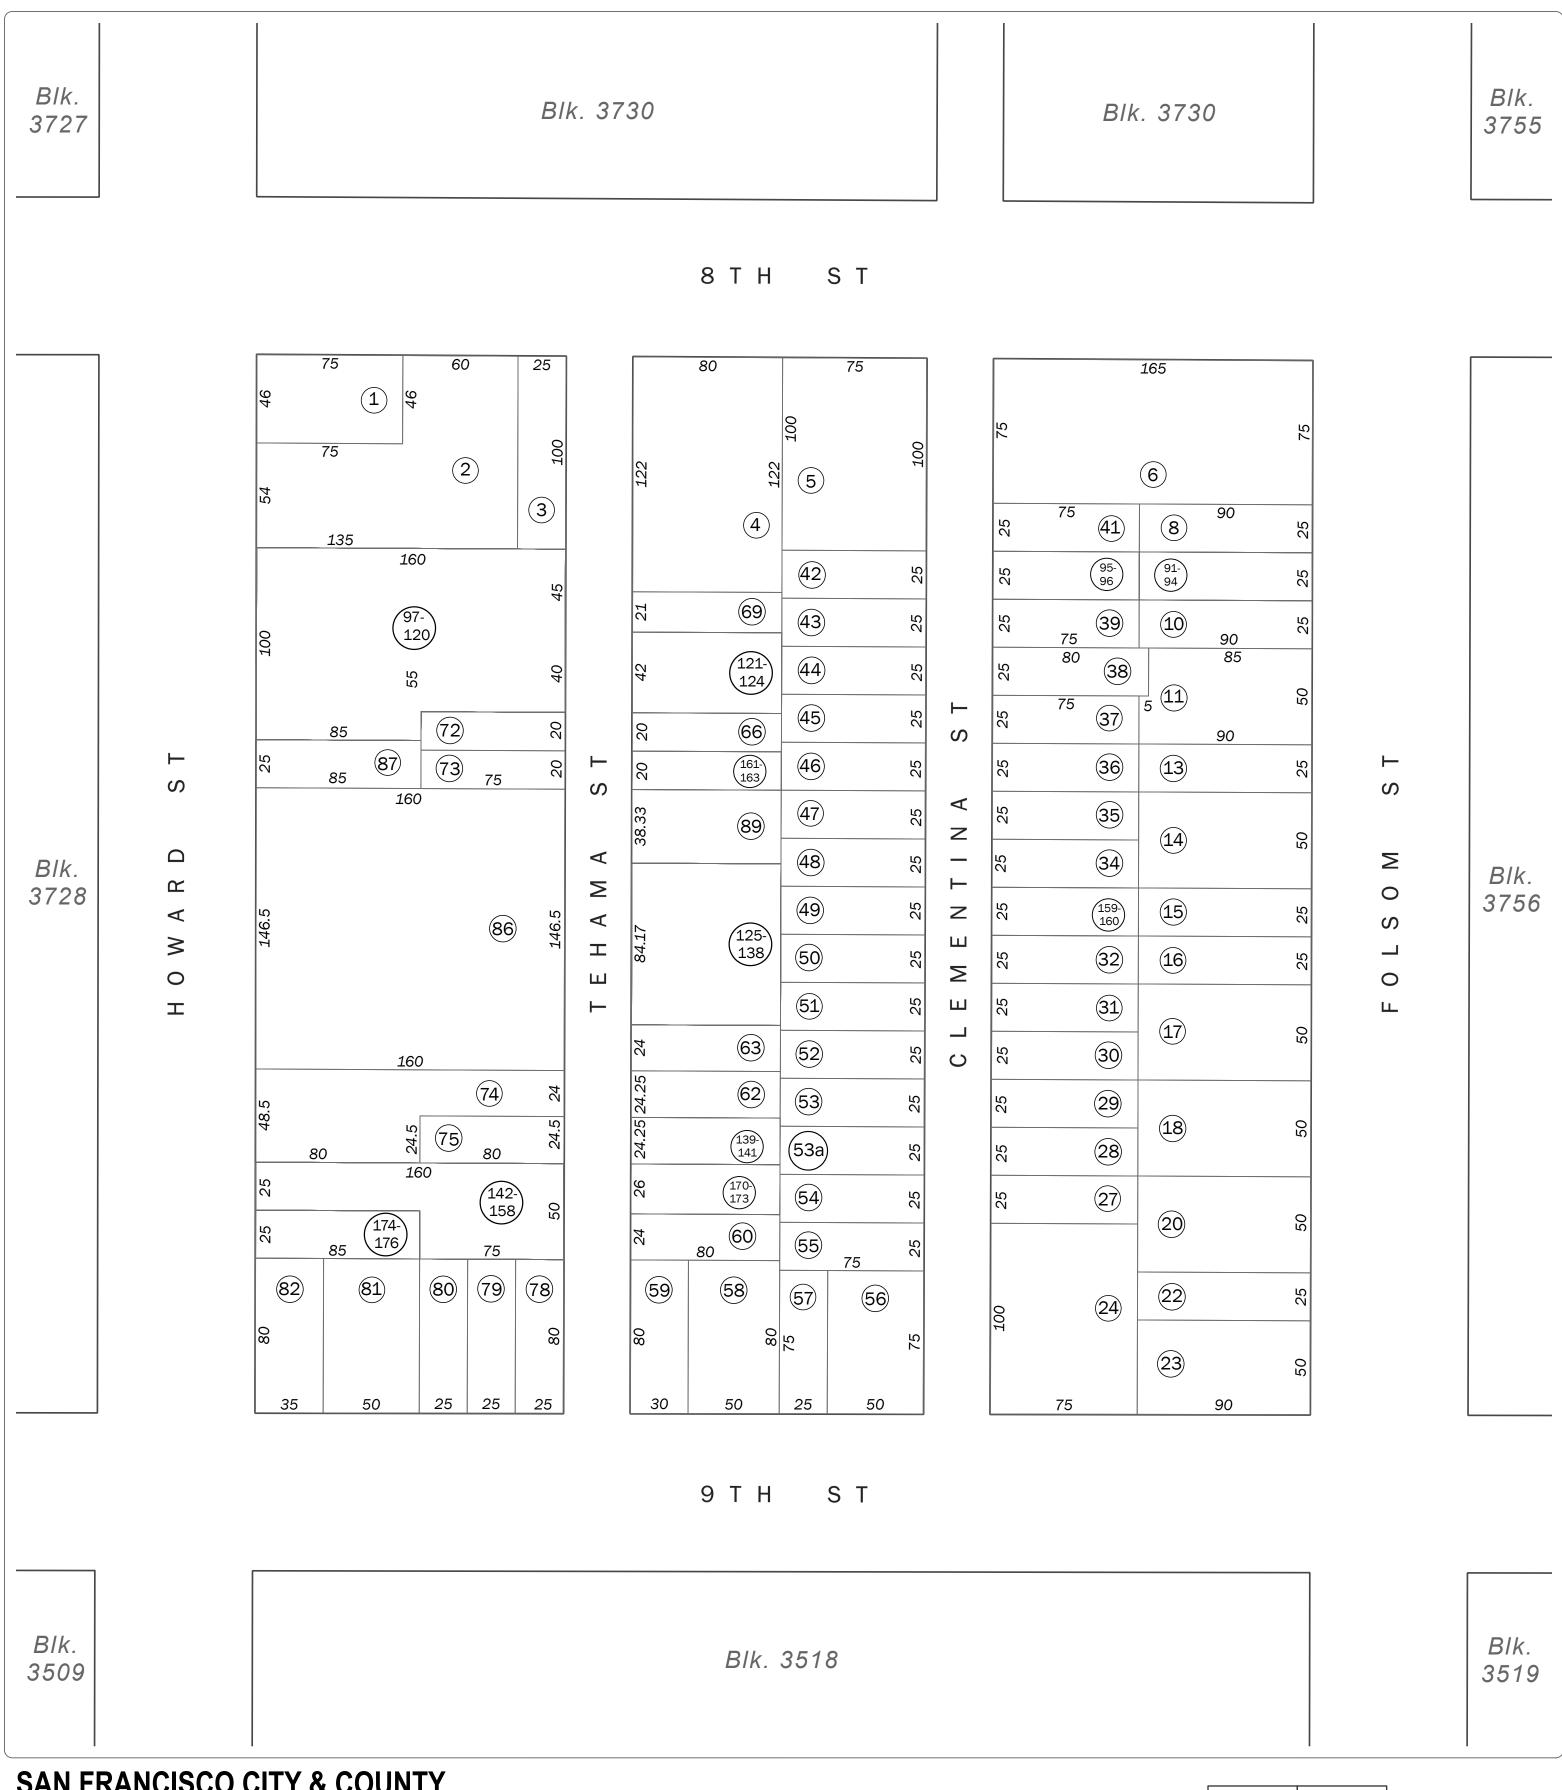

## SAN FRANCISCO CITY & COUNTY ASSESSOR'S BLOCK MAP

DISCLAIMER: THIS MAP WAS PREPARED FOR ASSESSMENT PURPOSES ONLY. ASSESSOR'S PARCELS MAY NOT COMPLY WITH LOCAL LOT-SPLIT OR BUILDING SITE ORDINANCES.

SHEET 2 OF 2

## Revision History

Change	To Lot	Year
into	24	1941
into	11	1943
into	18	1943
into	20	1943
into	67	1943
into	6	1943
into	76	1943
into	74	1943
into	18	1949
into	89-90	1973
into	91-94	1996
into	95-96	1999
into	121-124	2001
into	97-120	2002
into	125-138	2002
into	139-141	2007
into	161-163	2007
into	142-158	2007
into	159-160	2008
into	170-173	2013
into	164-169	2014
into	174-176	2023
	into into into into into into into into	into         24           into         11           into         20           into         67           into         6           into         76           into         18           into         89-90           into         91-94           into         95-96           into         121-124           into         97-120           into         139-141           into         161-163           into         142-158           into         159-160           into         170-173           into         164-169

## SAN FRANCISCO CITY & COUNTY ASSESSOR'S BLOCK MAP