

SHEET 1 OF 2

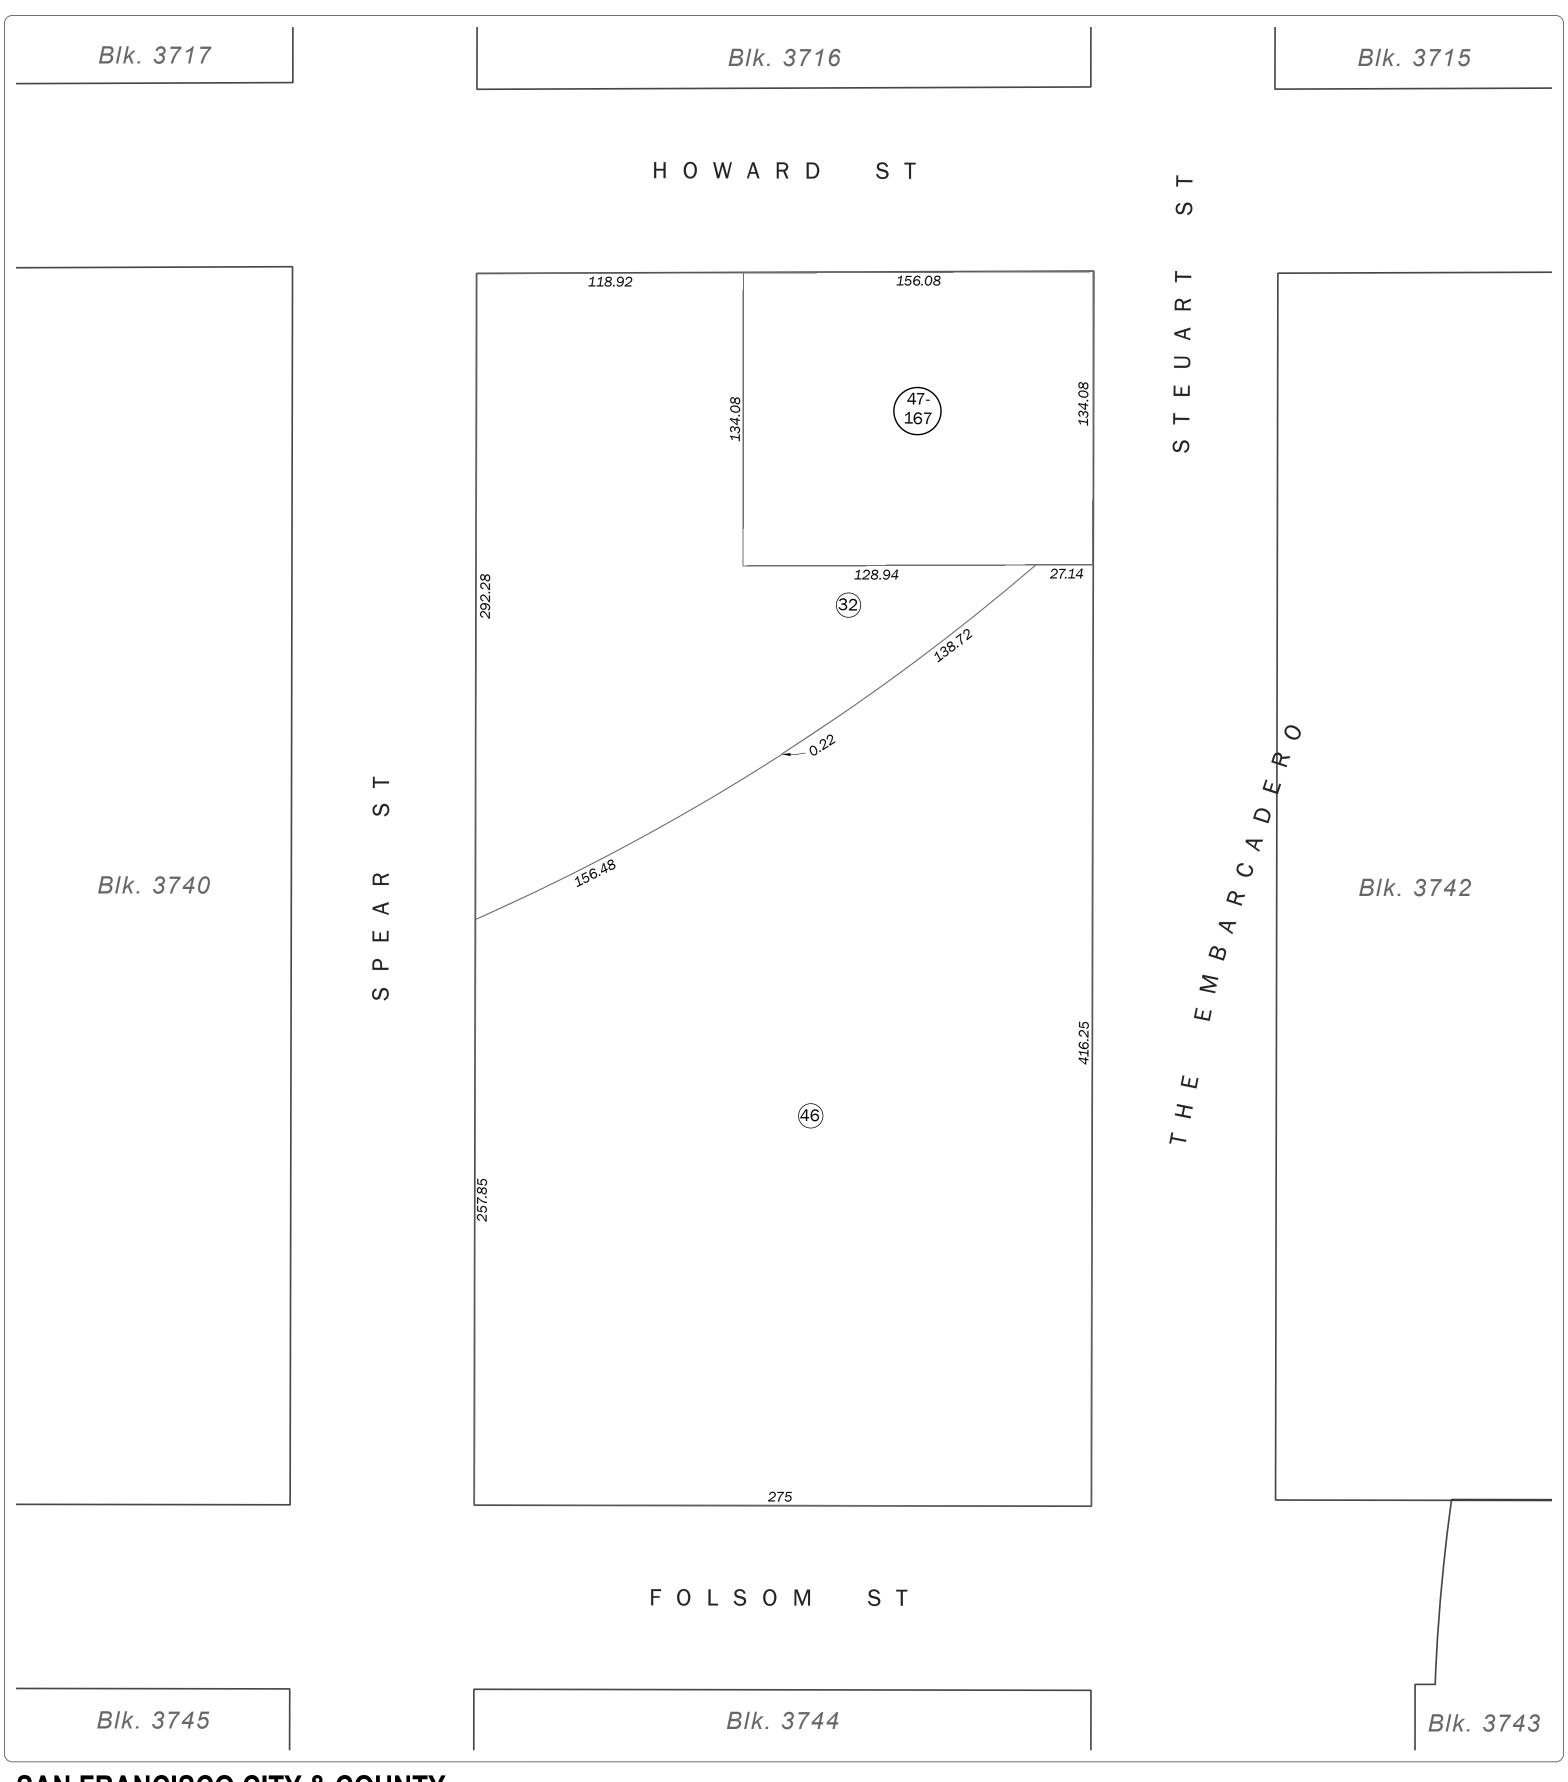

## SAN FRANCISCO CITY & COUNTY ASSESSOR'S BLOCK MAP

DISCLAIMER: THIS MAP WAS PREPARED FOR ASSESSMENT PURPOSES ONLY. ASSESSOR'S PARCELS MAY NOT COMPLY WITH LOCAL LOT-SPLIT OR BUILDING SITE ORDINANCES.

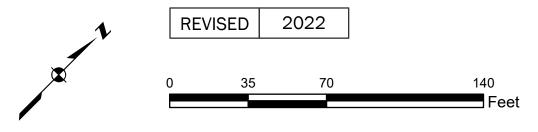

SHEET 2 OF 2

## Revision History

From Lot	Change	To Lot	Year
6A	into	7	1938
13-15	into	12	1943
2-6	into	1	1943
20	into	19	1943
12	into	22	1957
8	into	21	1957
7, 16, 22	into	23	1958
23	into	24-26	1960
9, 10, 11A	into	27-29	1970
1, 16, 19, 26	into	30, 31	1982
24	into	33, Ptn 32	1984
30	into	32	1984
11, 21, 25, 27-29, Ptn of 33	into	34	1999
33-34	into	35	1999
31, 35	into	45-46	2017
45	into	47-167	2022