

SHEET 1 OF 2

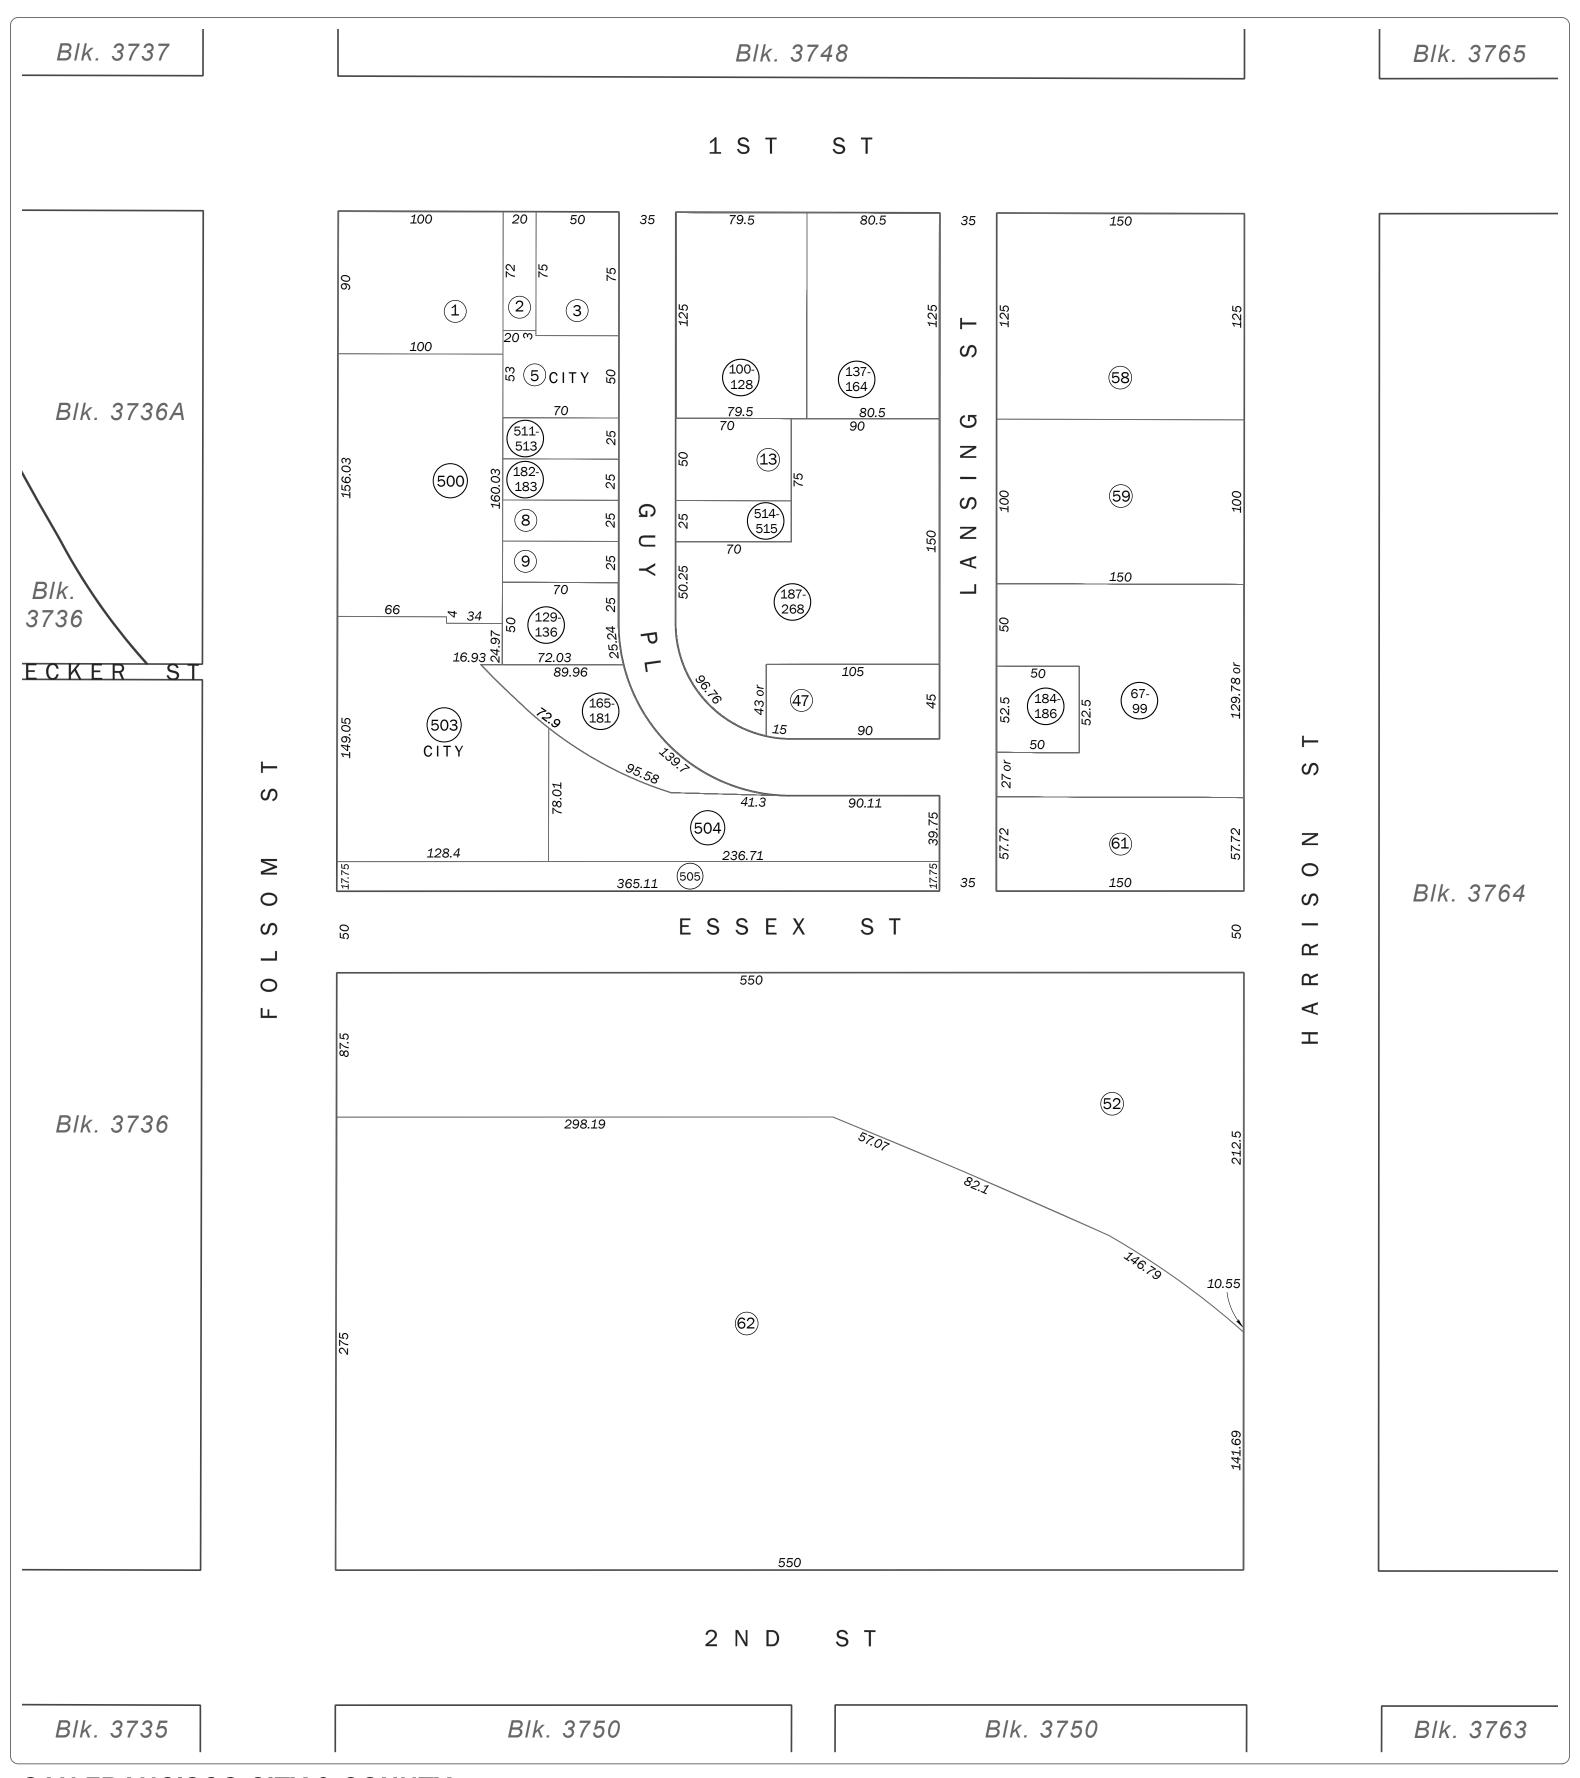

## SAN FRANCISCO CITY & COUNTY ASSESSOR'S BLOCK MAP

DISCLAIMER: THIS MAP WAS PREPARED FOR ASSESSMENT PURPOSES ONLY. ASSESSOR'S PARCELS MAY NOT COMPLY WITH LOCAL LOT-SPLIT OR BUILDING SITE ORDINANCES.

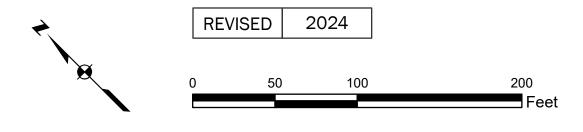

SHEET 2 OF 2

## Revision History

Change	To I of	<b>*</b> -
Change	To Lot	Year
into	18	1936
into	31	1936
into	31	1938
into	16	1943
into	1A	1943
into	10	1943
into	25	1944
into	11	1952
into	16	1956
into	10	1956
into	27	1956
into	51, 52	1957
into	53, 54	1958
into	55, 56	1960
into	57, GUY PLACE	1968
into	58, 59	1969
into	60, 61	1969
into	63, 64	1983
into	65-66	1996
into	129-136	1997
into	100-128	1997
into	137-164	1998
into	182-183	2001
into	184-186	2003
into	165-181	2003
into	187-268	2006
into	500-502	2012
into	503-505	2014
into	511-513	2017
into	514-515	2024
	into into into into into into into into	into         31           into         16           into         1A           into         10           into         25           into         11           into         16           into         10           into         27           into         51, 52           into         53, 54           into         55, 56           into         57, GUY PLACE           into         60, 61           into         63, 64           into         65-66           into         129-136           into         100-128           into         137-164           into         182-183           into         184-186           into         165-181           into         500-502           into         503-505           into         511-513

## SAN FRANCISCO CITY & COUNTY ASSESSOR'S BLOCK MAP