

SHEET 1 OF 2

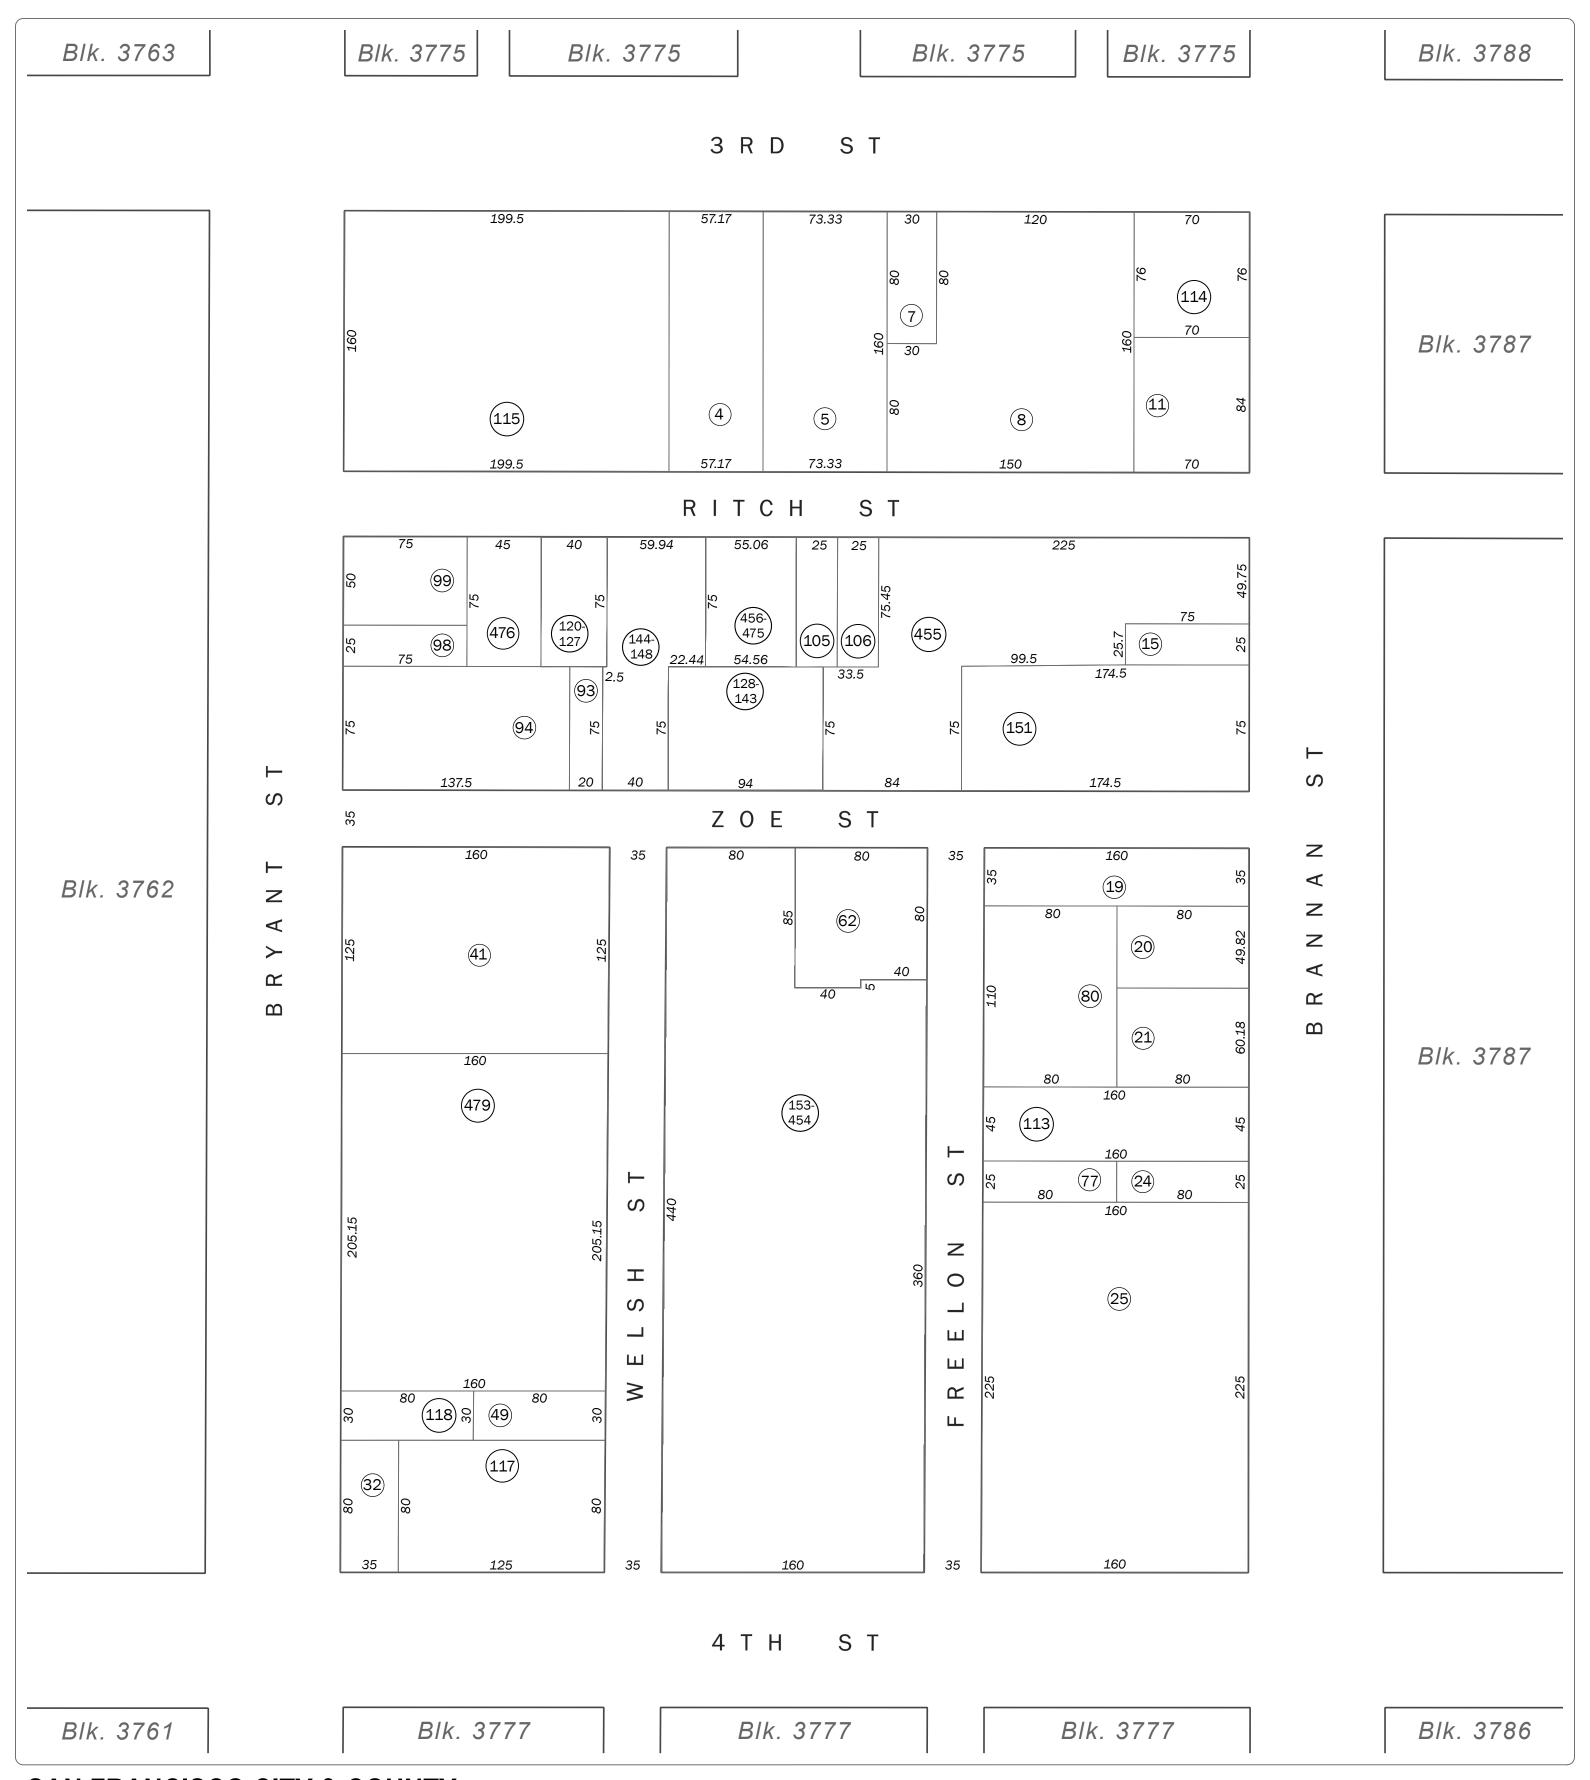

## SAN FRANCISCO CITY & COUNTY ASSESSOR'S BLOCK MAP

DISCLAIMER: THIS MAP WAS PREPARED FOR ASSESSMENT PURPOSES ONLY. ASSESSOR'S PARCELS MAY NOT COMPLY WITH LOCAL LOT-SPLIT OR BUILDING SITE ORDINANCES.

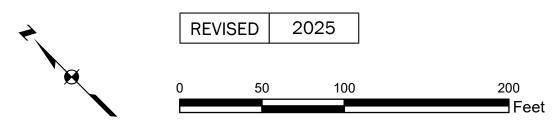

SHEET 2 OF 2

## Revision History

From Lot	Change	To Lot	Year
53-69	into	52	1917
75-76	into	25	1932
103-104	into	92	1943
12	into	11	1943
14-112	into	13	1943
17-18, 84	into	16	1943
22	into	21	1943
25A	into	26	1943
25A, 72-74	into	26	1943
29	into	28	1943
3	into	2	1943
35-37, 46-48	into	34	1943
45	into	44	1943
51, 70-71	into	50	1943
6	into	5	1943
81-83	into	80	1943
86-87, 107-110	into	85	1943
95-97	into	94	1943
9A	into	9	1943
13-111	into	85	1946
26	into	25	1947
23, 78-79	into	113	1961
9, 10	into	114	1968
1, 2	into	115	1972
31, 33	into	116	1974
116	into	117-118	1977
27-28, 30, 50, 52, 57-63	into	119	1980
102	into	120-127	1997
92A	into	144-148	1999
16, 85	into	149-152	2002
119	into	153-454	2007
149, 150, 152	into	455	2008
92	into	456-475	2014
100, 101	into	476	2022
34, 38-40, 42-44, 477 & 478	into	479	2025
Gap of Unknown Ownership Par I, II	into	477-478	2025

## SAN FRANCISCO CITY & COUNTY ASSESSOR'S BLOCK MAP

DISCLAIMER: THIS MAP WAS PREPARED FOR ASSESSMENT PURPOSES ONLY. ASSESSOR'S PARCELS MAY NOT COMPLY WITH LOCAL LOT-SPLIT OR BUILDING SITE ORDINANCES.