

SHEET 1 OF 2

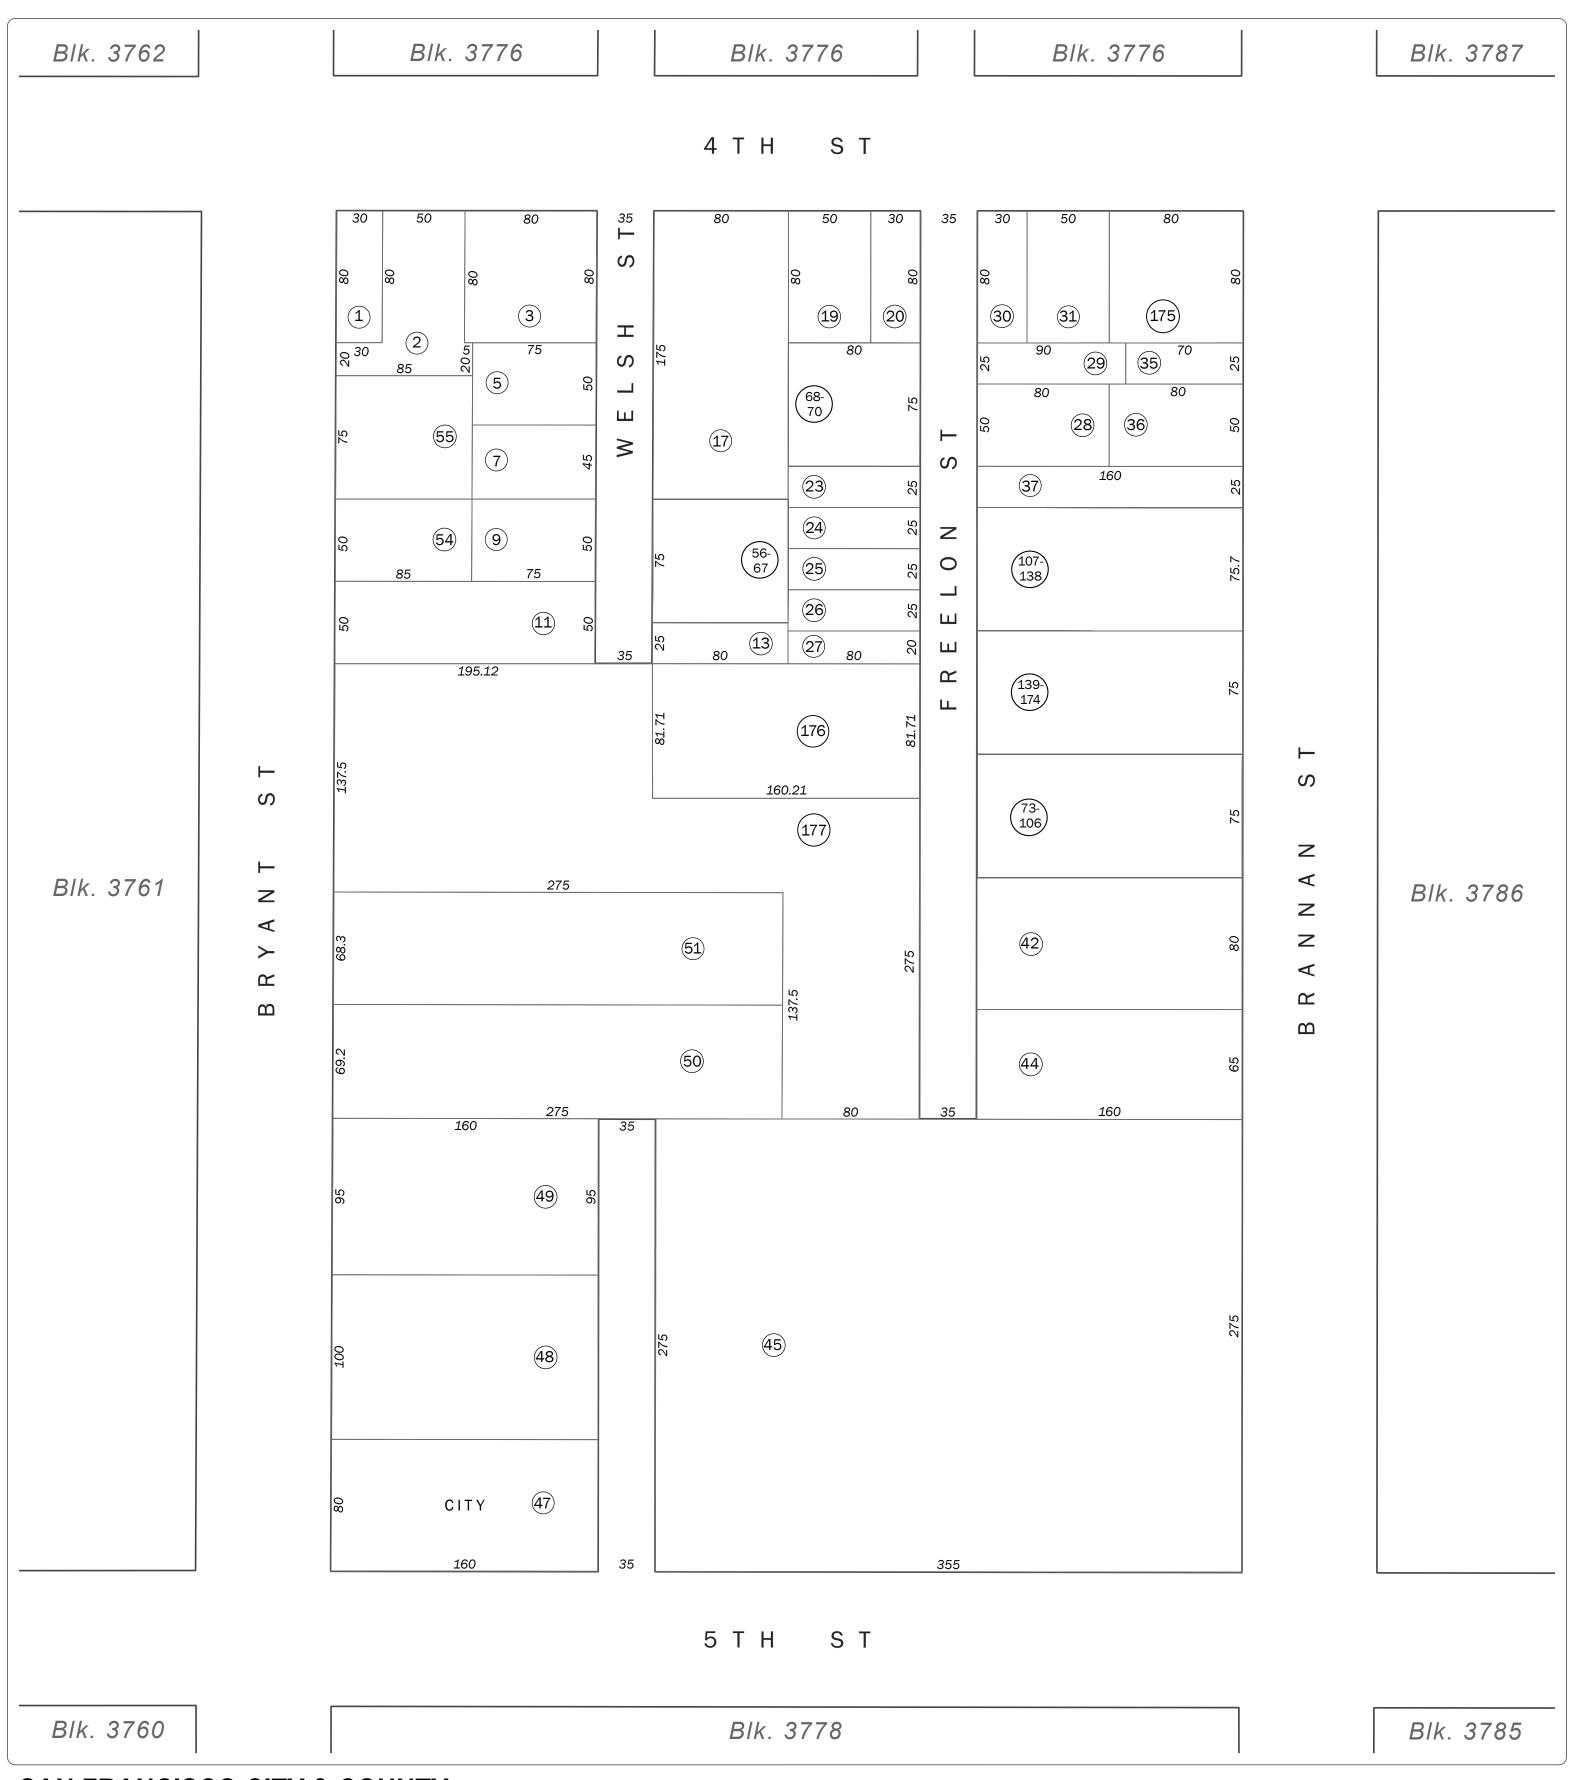

SAN FRANCISCO CITY & COUNTY ASSESSOR'S BLOCK MAP

DISCLAIMER: THIS MAP WAS PREPARED FOR ASSESSMENT PURPOSES ONLY. ASSESSOR'S PARCELS MAY NOT COMPLY WITH LOCAL LOT-SPLIT OR BUILDING SITE ORDINANCES.

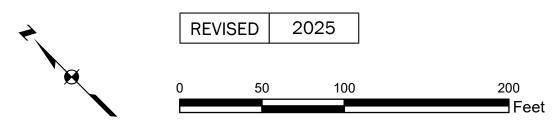

SHEET 2 OF 2

Revision History

From Lot	Change	To Lot	Year
12	into	11	1943
15-16	into	14	1943
18	into	17	1943
21A, 22	into	21	1943
39-40	into	38	1943
4	into	3	1943
43	into	42	1943
46	into	45	1943
56	into	55	1943
57	into	2	1943
6	into	5	1943
8	into	7	1943
10	into	9	1952
53	into	11	1956
14	into	56-67	1998
21	into	68-70	1999
38	into	71-72	2002
41	into	73-106	2007
71	into	107-138	2010
72	into	139-174	2010
32-34	into	175	2023
52	into	176, 177	2025

SAN FRANCISCO CITY & COUNTY ASSESSOR'S BLOCK MAP