

SHEET 1 OF 2

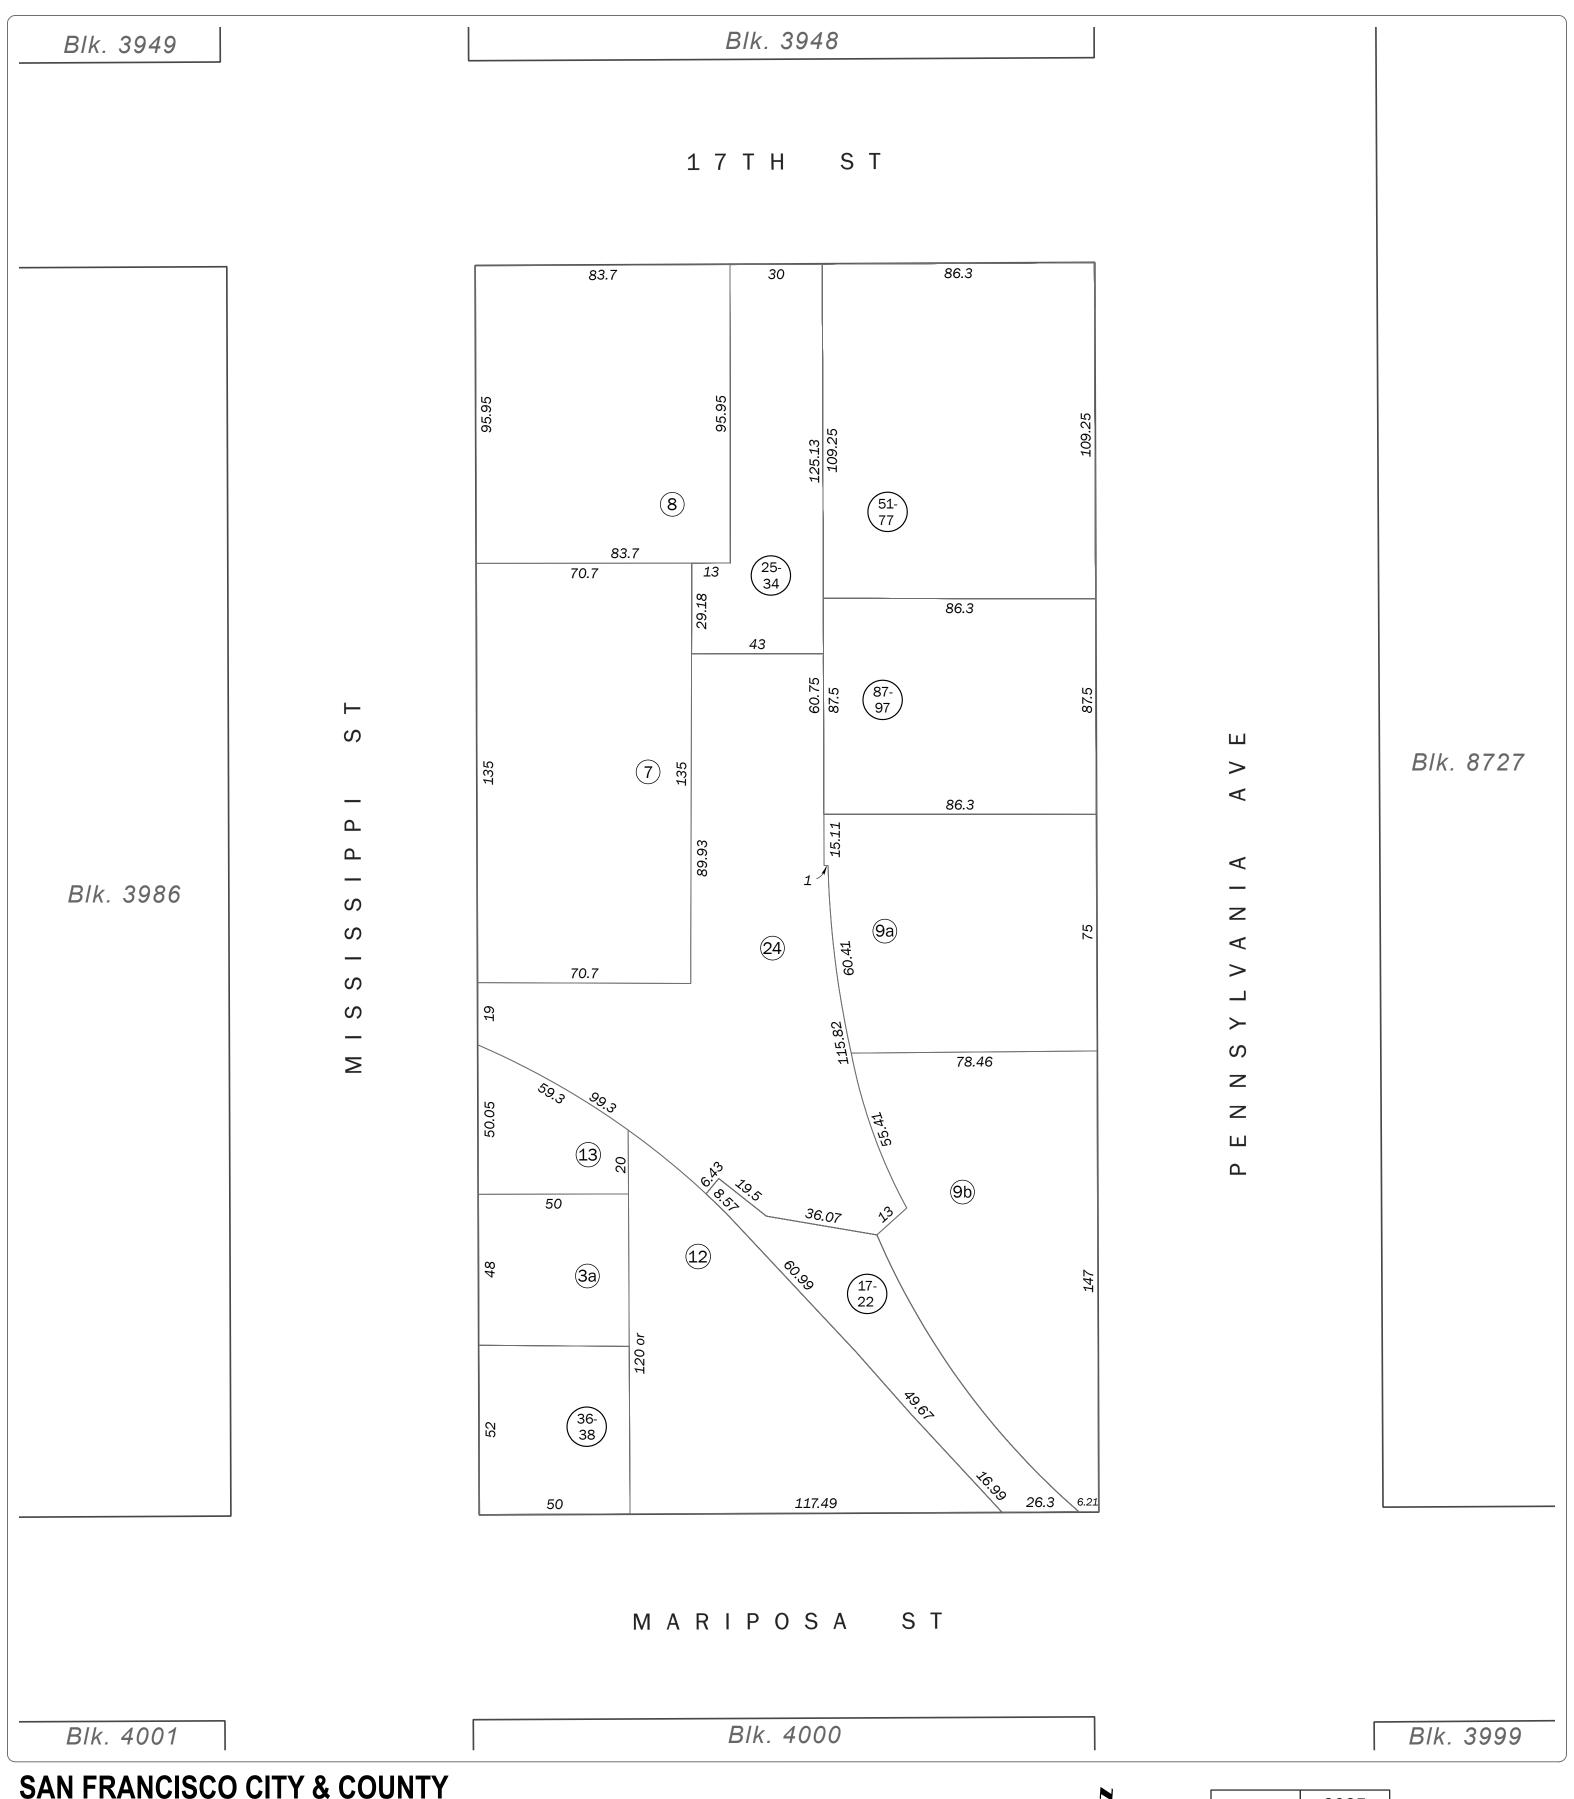

SAN FRANCISCO CITY & COUNTY ASSESSOR'S BLOCK MAP

DISCLAIMER: THIS MAP WAS PREPARED FOR ASSESSMENT PURPOSES ONLY. ASSESSOR'S PARCELS MAY NOT COMPLY WITH LOCAL LOT-SPLIT OR BUILDING SITE ORDINANCES.

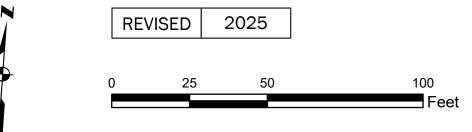

SHEET 2 OF 2

Revision History

From Lot	Change	To Lot	Year
5	into	Private	1992
5	into	14-16	1996
14-15	into	23-24	2002
23	into	25-34	2003
3	into	36-38	2010
9, 10	into	901-902	2016
901	into	51-77	2016
902	into	87-97	2025

SAN FRANCISCO CITY & COUNTY ASSESSOR'S BLOCK MAP