

SHEET 1 OF 2

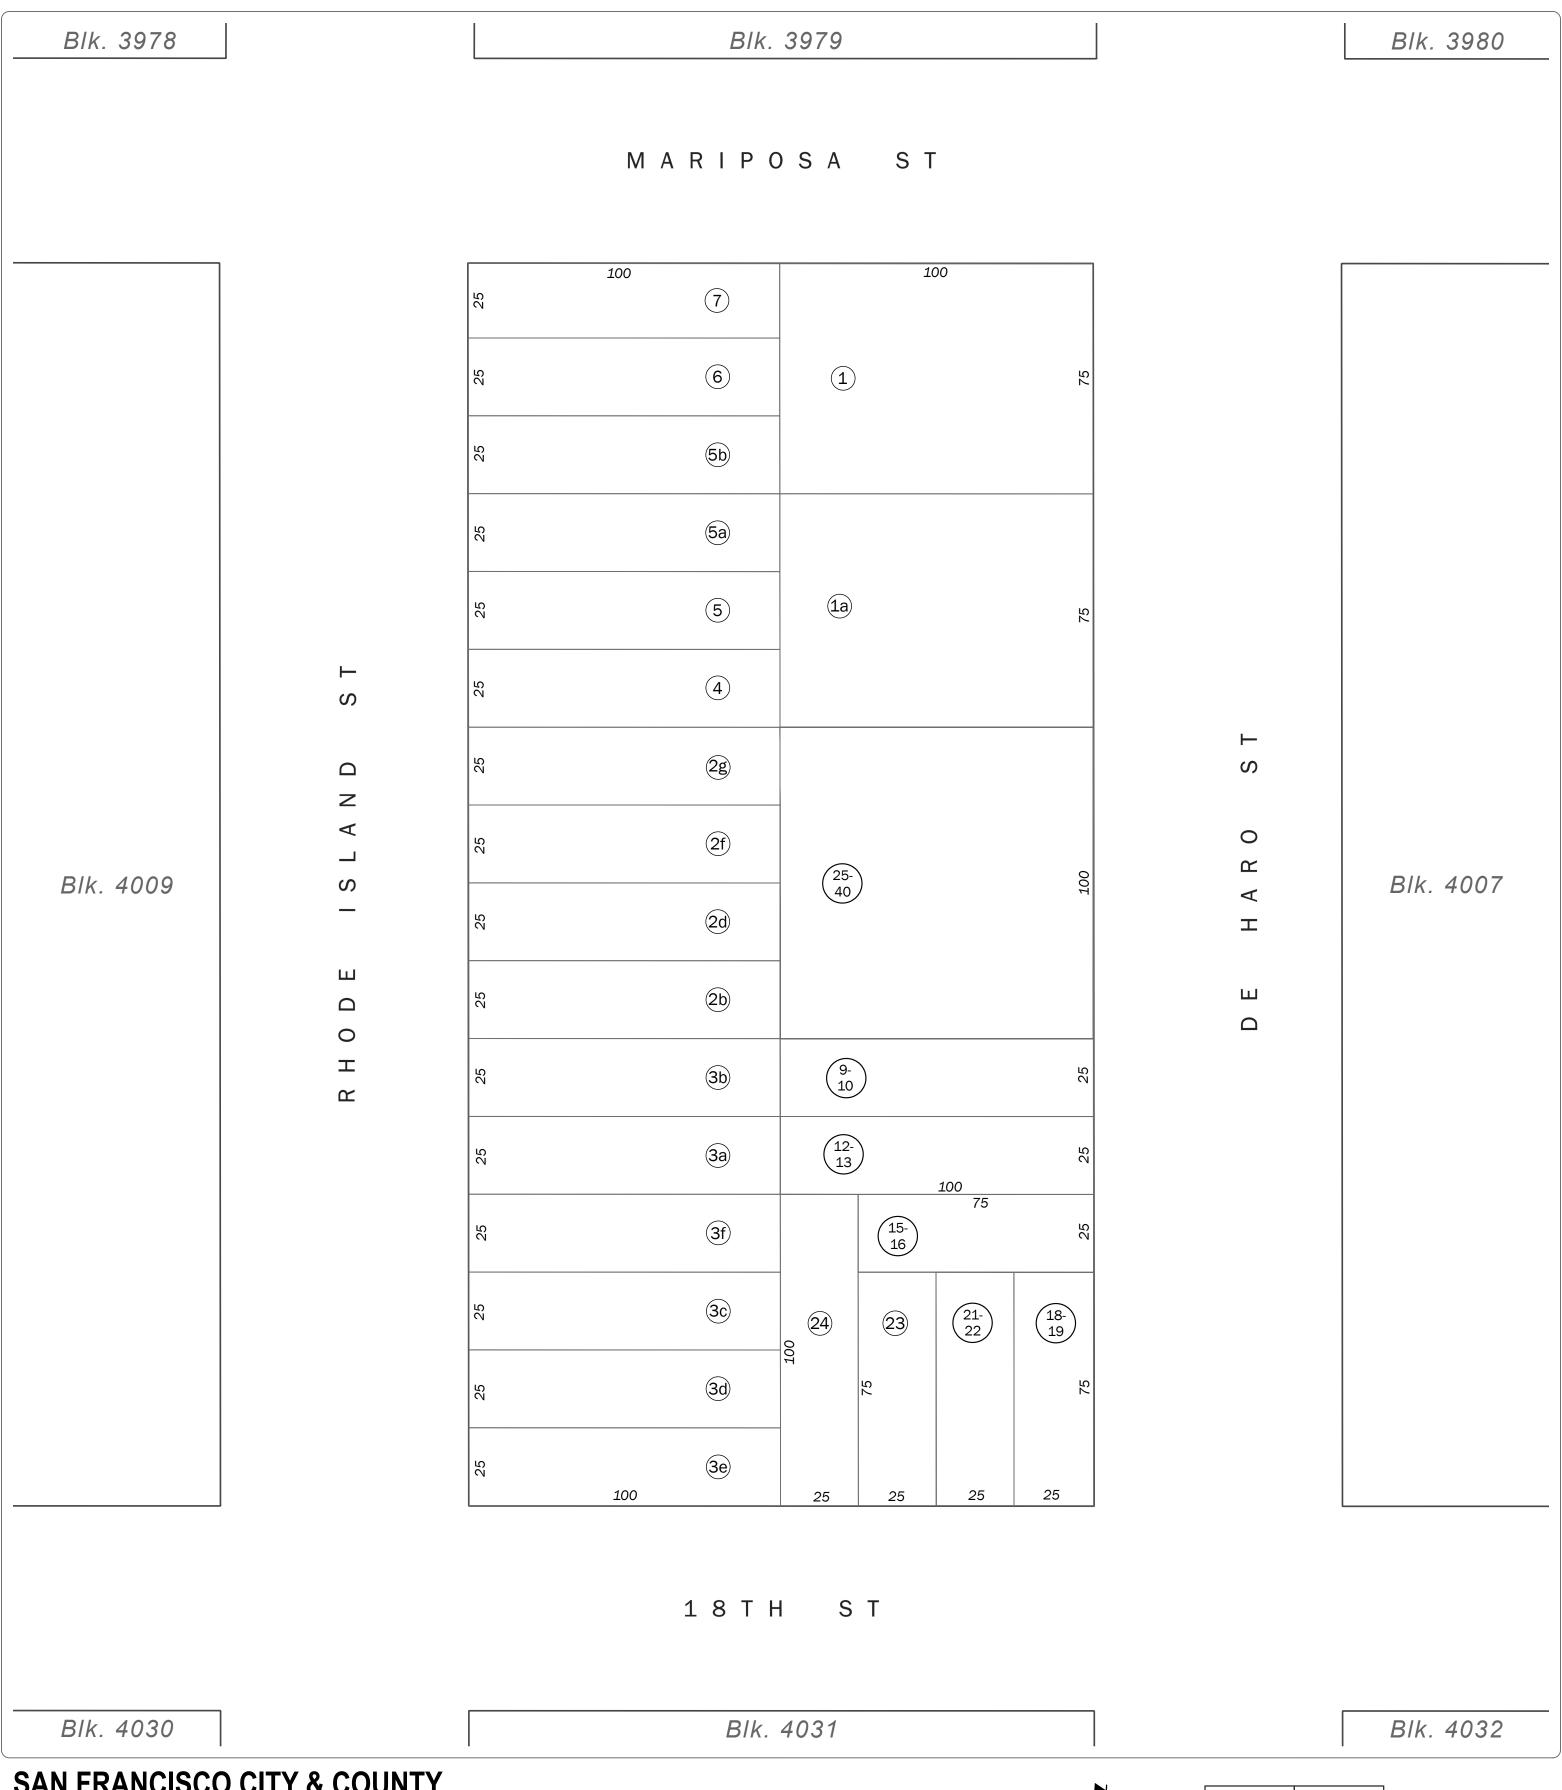

SAN FRANCISCO CITY & COUNTY ASSESSOR'S BLOCK MAP

DISCLAIMER: THIS MAP WAS PREPARED FOR ASSESSMENT PURPOSES ONLY. ASSESSOR'S PARCELS MAY NOT COMPLY WITH LOCAL LOT-SPLIT OR BUILDING SITE ORDINANCES.

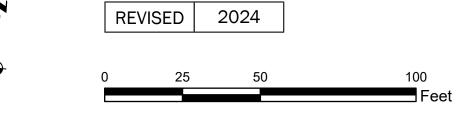

SHEET 2 OF 2

Revision History

From Lot	Change	To Lot	Year
2A, 2C, 2E	into	2	1952
3	into	8, 11, 14, 17, 20, 23,	2019
		24	
20	into	21, 22	2020
2	into	25-40	2021
17	into	18-19	2022
8	into	9-10	2023
11	into	12-13	2024
14	into	15-16	2024