

SHEET 1 OF 2

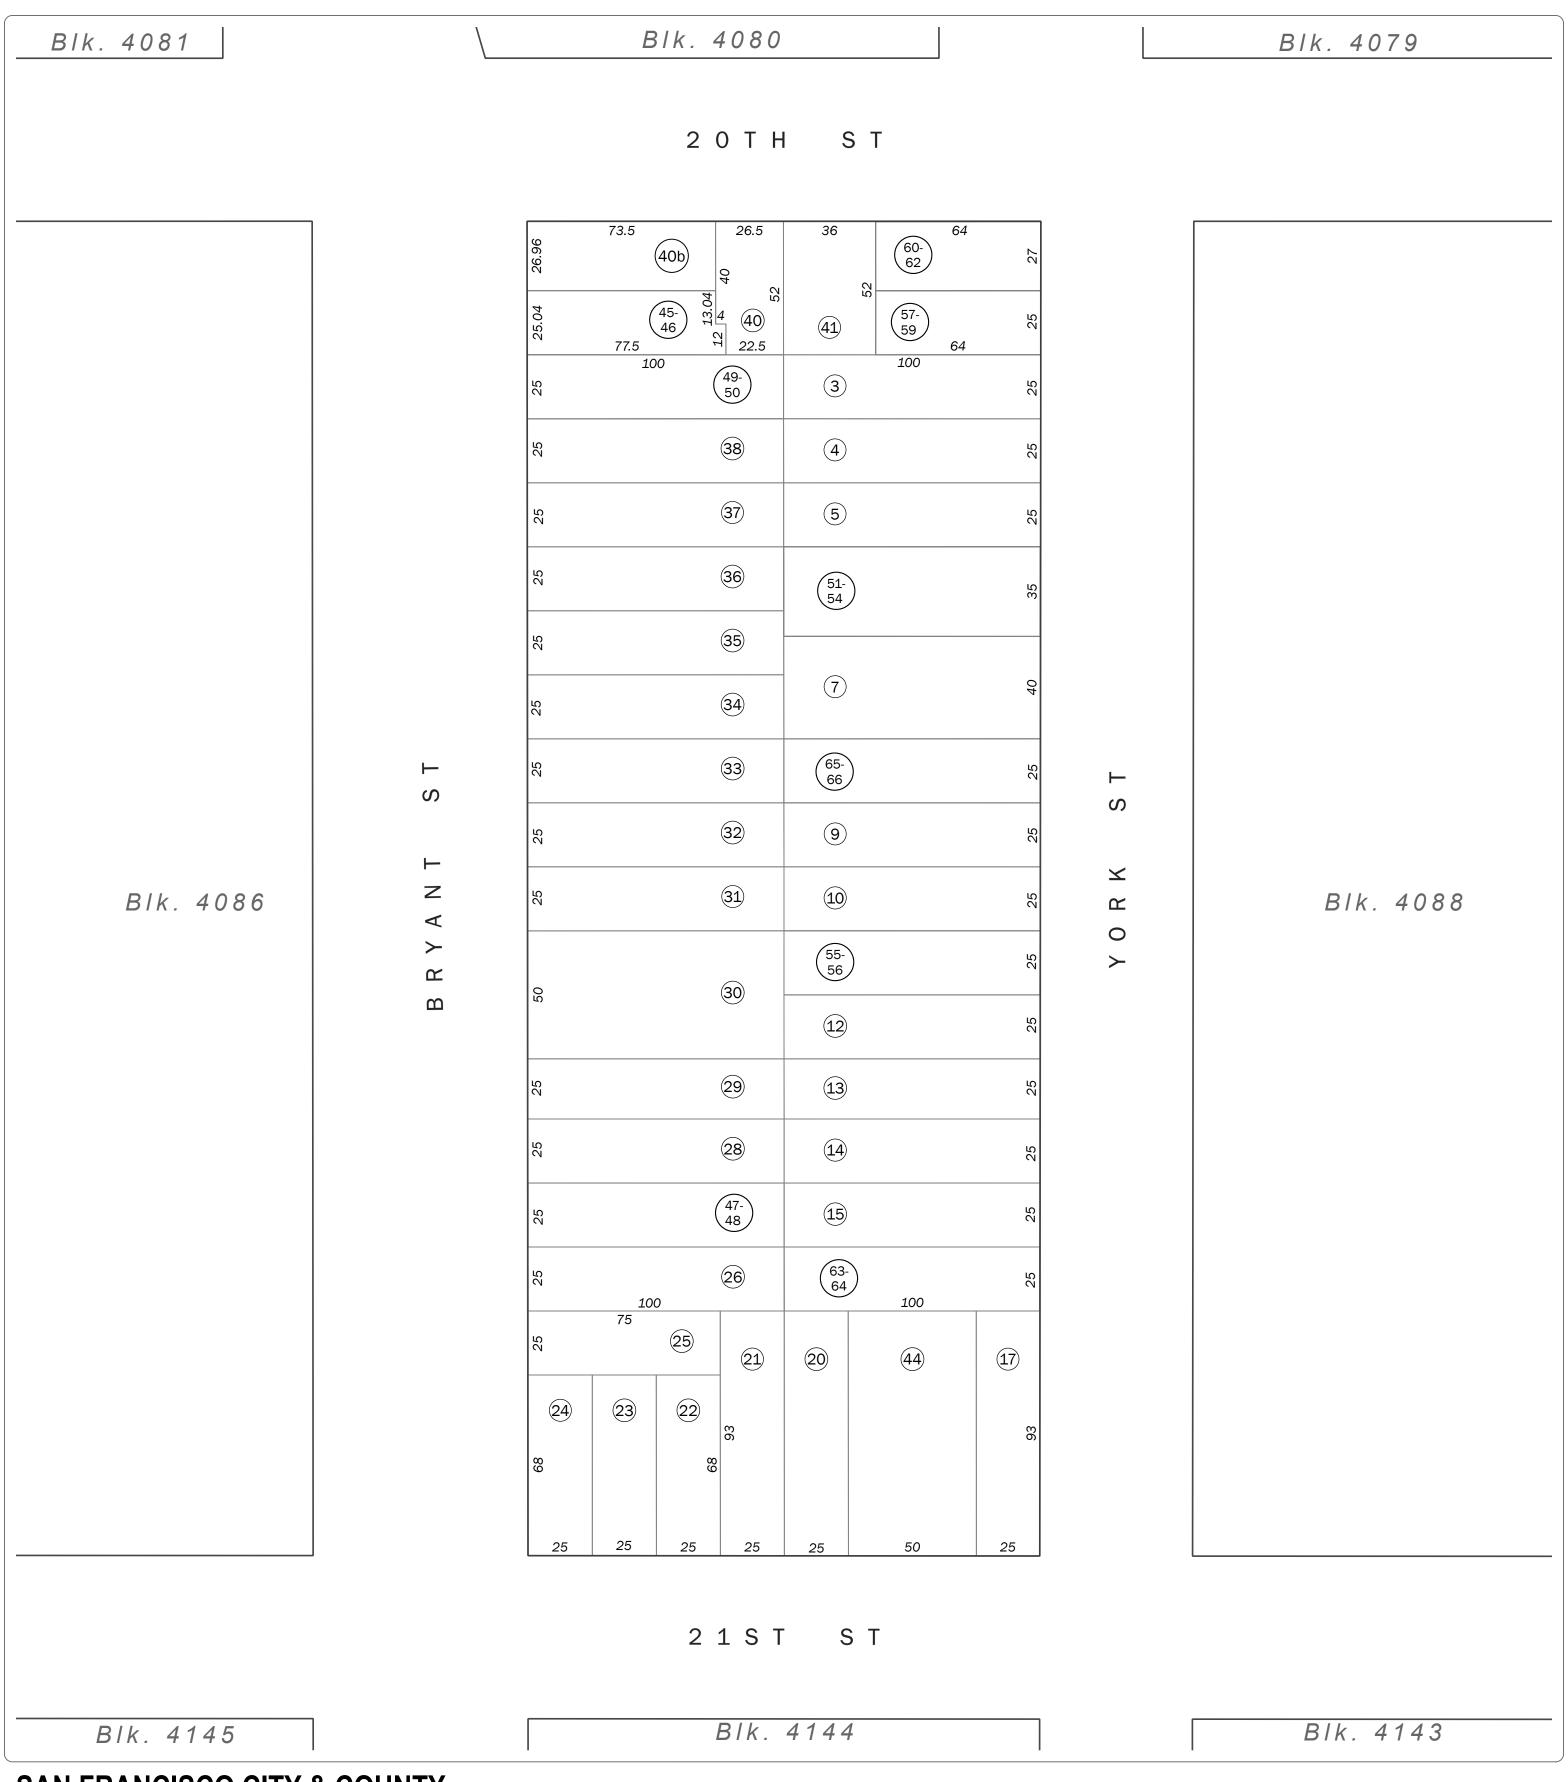

SAN FRANCISCO CITY & COUNTY ASSESSOR'S BLOCK MAP

DISCLAIMER: THIS MAP WAS PREPARED FOR ASSESSMENT PURPOSES ONLY. ASSESSOR'S PARCELS MAY NOT COMPLY WITH LOCAL LOT-SPLIT OR BUILDING SITE ORDINANCES.

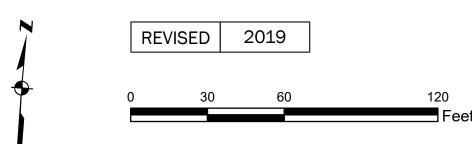

SHEET 2 OF 2

Revision History

From Lot	Change	To Lot	Year
1, 2	into	41-43	1963
18, 19	into	44	1972
40A	into	45-46	2005
6	into	51-54	2009
11	into	55-56	2010
39	into	49-50	2010
27	into	47-48	2014
43	into	57-59	2014
42	into	60-62	2015
16	into	63-64	2018
8	into	65-66	2019