

SHEET 1 OF 2

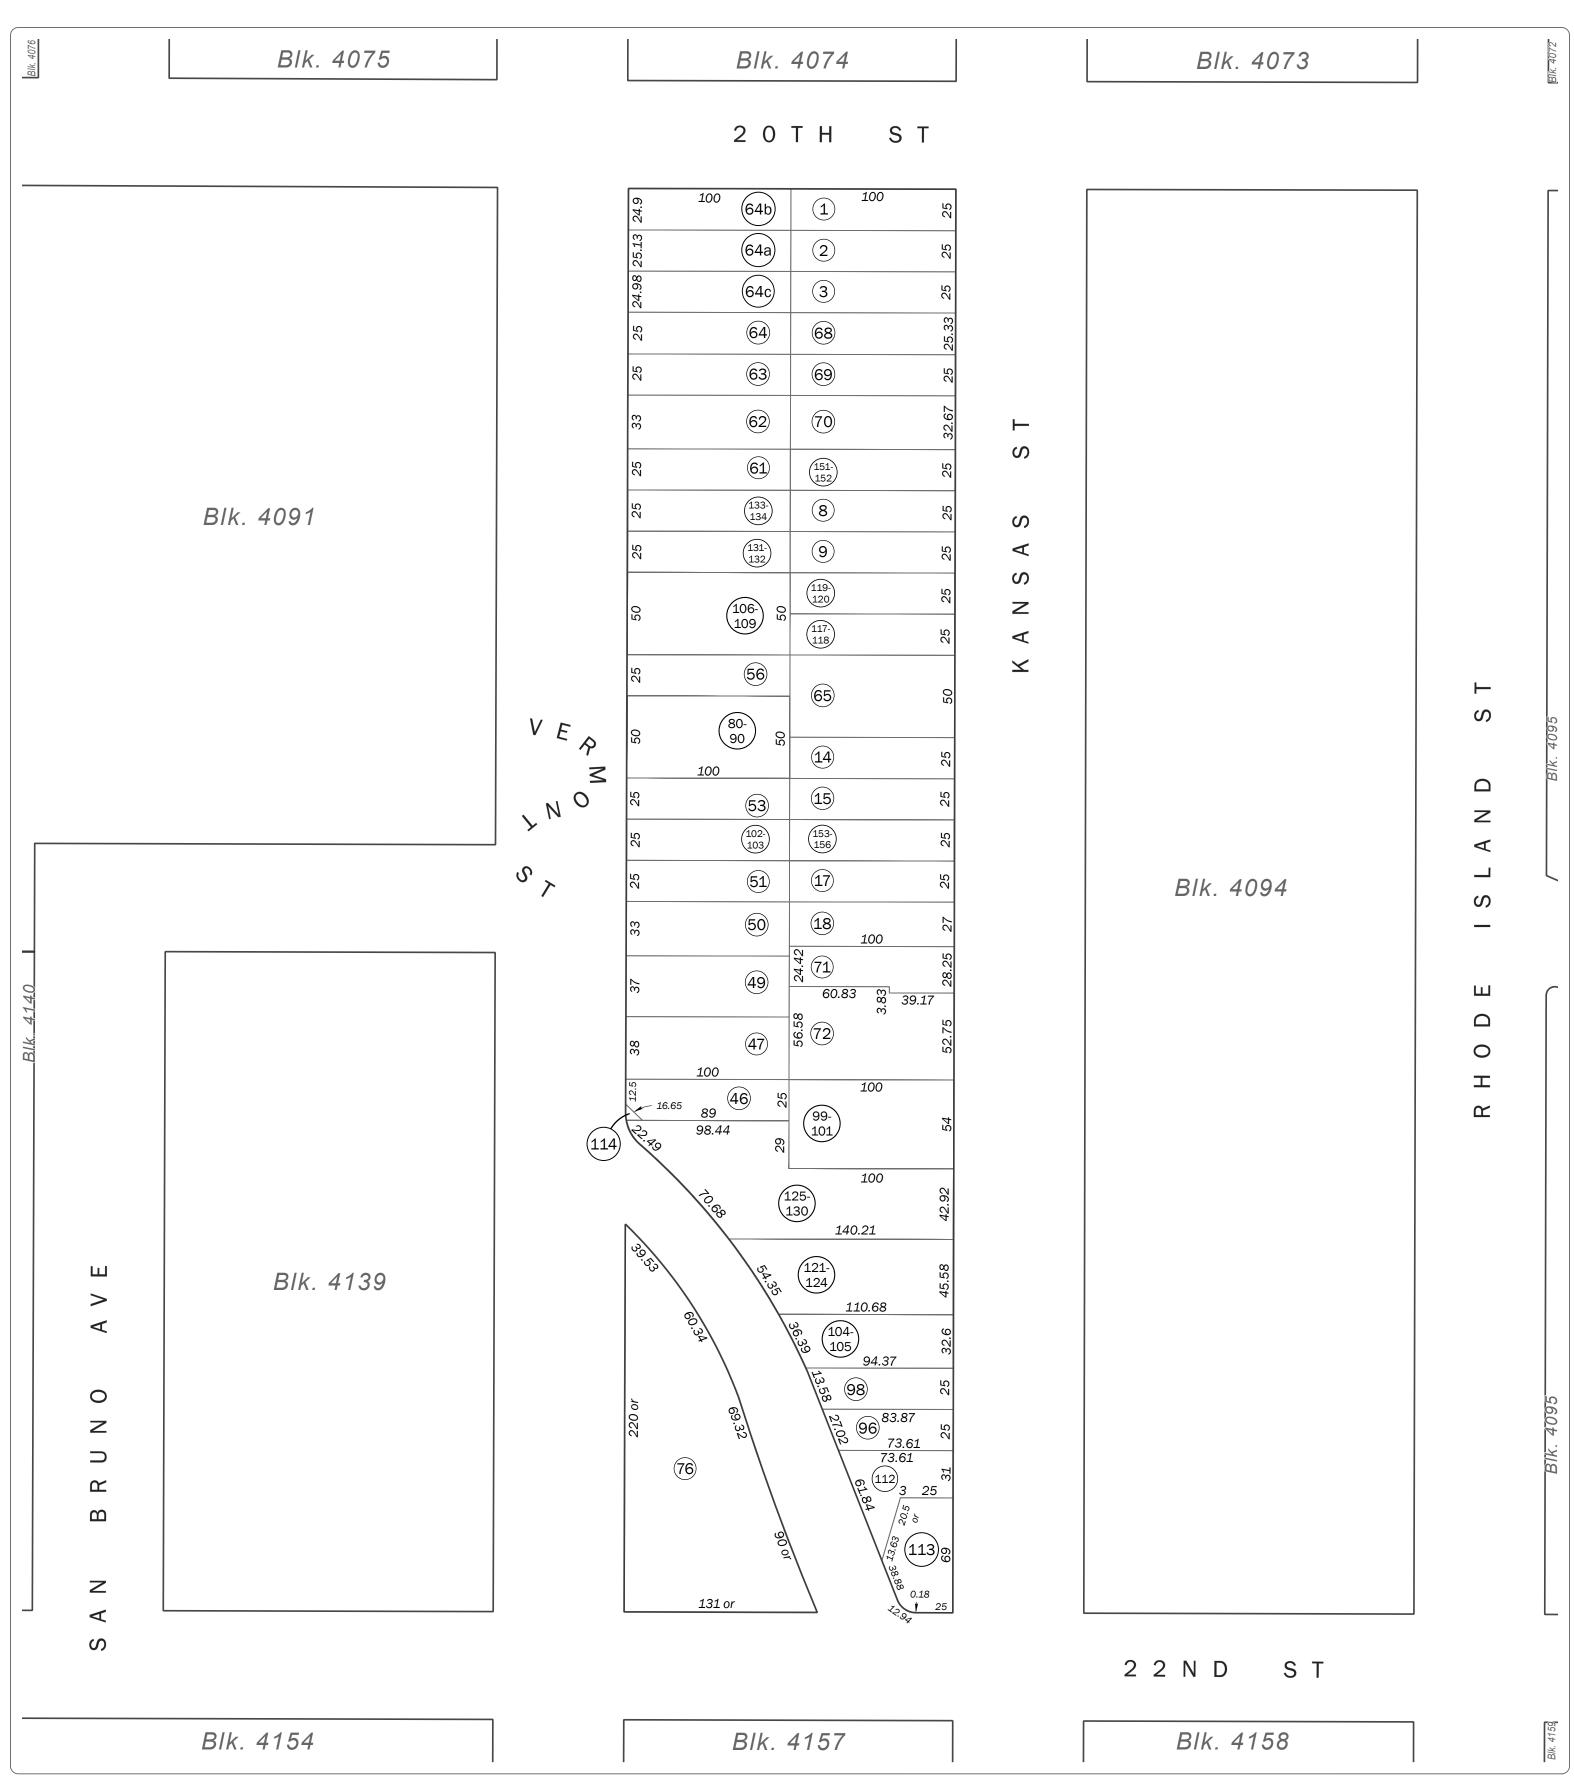

SAN FRANCISCO CITY & COUNTY ASSESSOR'S BLOCK MAP

DISCLAIMER: THIS MAP WAS PREPARED FOR ASSESSMENT PURPOSES ONLY. ASSESSOR'S PARCELS MAY NOT COMPLY WITH LOCAL LOT-SPLIT OR BUILDING SITE ORDINANCES.

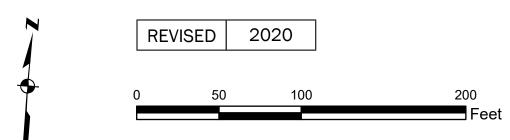

SHEET 2 OF 2

Revision History

Fuere Lat	Cla a va ava	Ta Lat	\/
From Lot	Change	To Lot	Year
48	into	47, 49	1939
28A	into	26A	1951
26A, 32-44, 45A, 46A	into	31	1956
12, 13	into	65	1957
45	into	66, 67	1957
19-21	into	71, 72	1958
4-6	into	68-70	1958
30, 31	into	73, 74	1963
74	into	75, 76	1964
54, 55	into	77	1965
73	into	78, 79	1974
77	into	80-90	1977
22, 23	into	91	1978
26, 27, 29, 75	into	92-97	1981
28, 93	into	98	1982
91	into	99-101	1986
95	into	104-105	1990
97	into	110, 111	1991
57, 58	into	106-109	1992
52	into	102-103	1993
24, 25, 66, 67, 92, 94	into	114, 115, 116	2003
10	into	119-120	2005
11	into	117-118	2005
115	into	125-130	2005
116	into	121-124	2005
60	into	133-134	2008
59	into	131-132	2010
7	into	151-152	2016
16	into	153-156	2020
		<u> </u>	<u> </u>

SAN FRANCISCO CITY & COUNTY ASSESSOR'S BLOCK MAP