

Block 4117

SHEET 1 OF 2

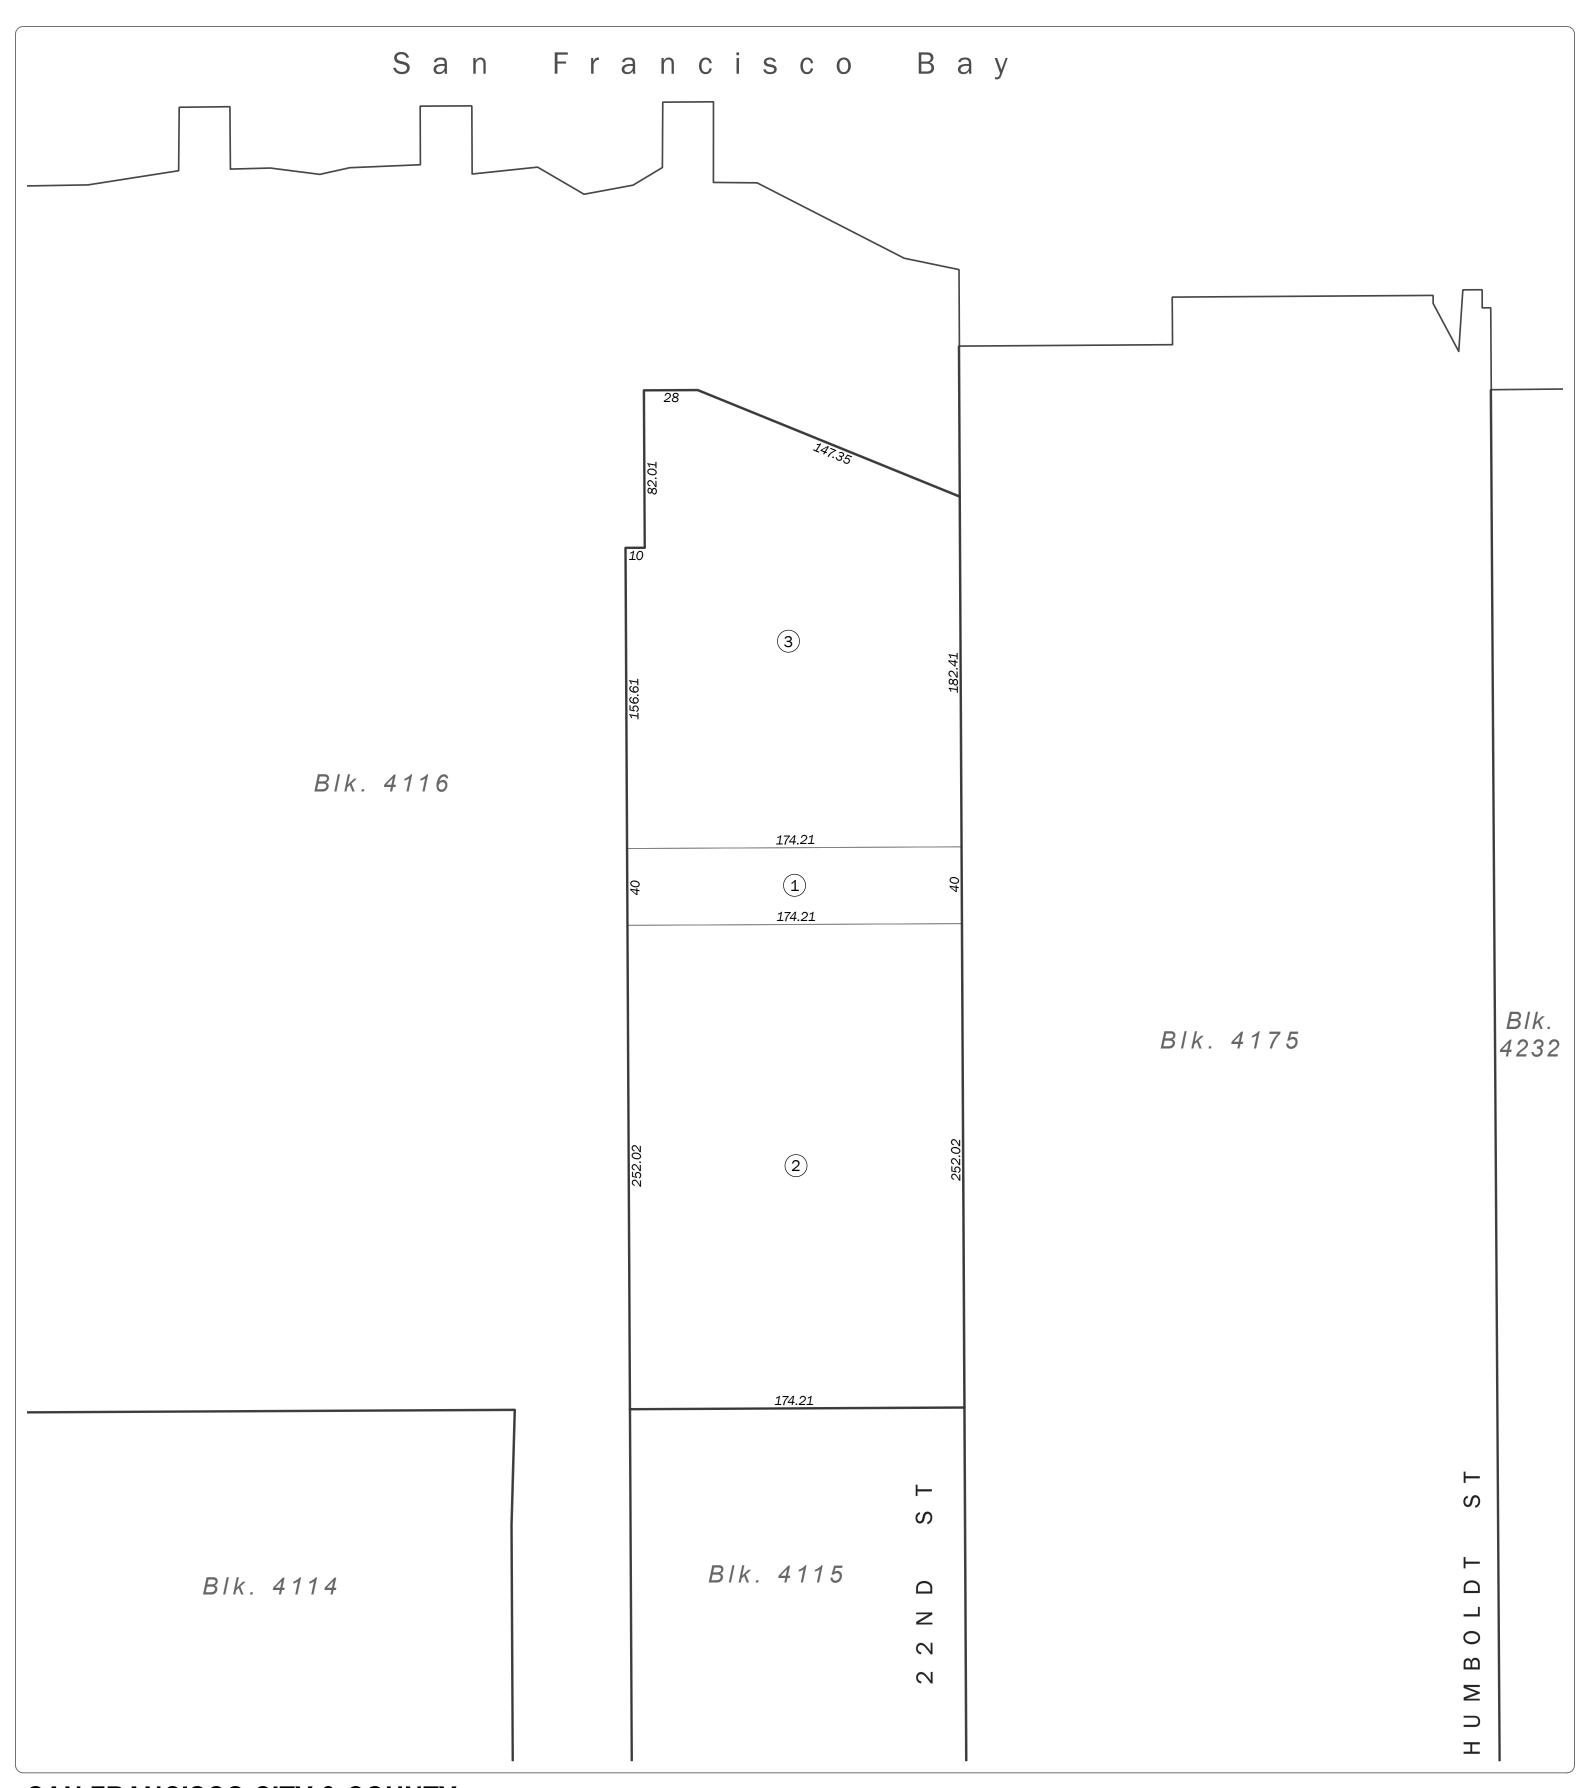

SAN FRANCISCO CITY & COUNTY ASSESSOR'S BLOCK MAP

DISCLAIMER: THIS MAP WAS PREPARED FOR ASSESSMENT PURPOSES ONLY. ASSESSOR'S PARCELS MAY NOT COMPLY WITH LOCAL LOT-SPLIT OR BUILDING SITE ORDINANCES.

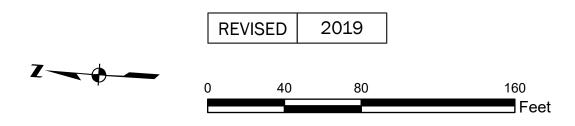

Volume 27

Block 4117

SHEET 2 OF 2

Revision History

From Lot	Change	To Lot	Year
3941/20, 22-25, 33-40	into	3941/41-42,	2019
		4052/2-12, 4110/9-13,	
		4111/5-10, 4112/1-3,	
		4113/1-3, 4114/1-7,	
		4115/1-4, 4116/1-9,	
		4117/1-3	

SAN FRANCISCO CITY & COUNTY ASSESSOR'S BLOCK MAP

DISCLAIMER: THIS MAP WAS PREPARED FOR ASSESSMENT PURPOSES ONLY. ASSESSOR'S PARCELS MAY NOT COMPLY WITH LOCAL LOT-SPLIT OR BUILDING SITE ORDINANCES.