

SHEET 1 OF 2

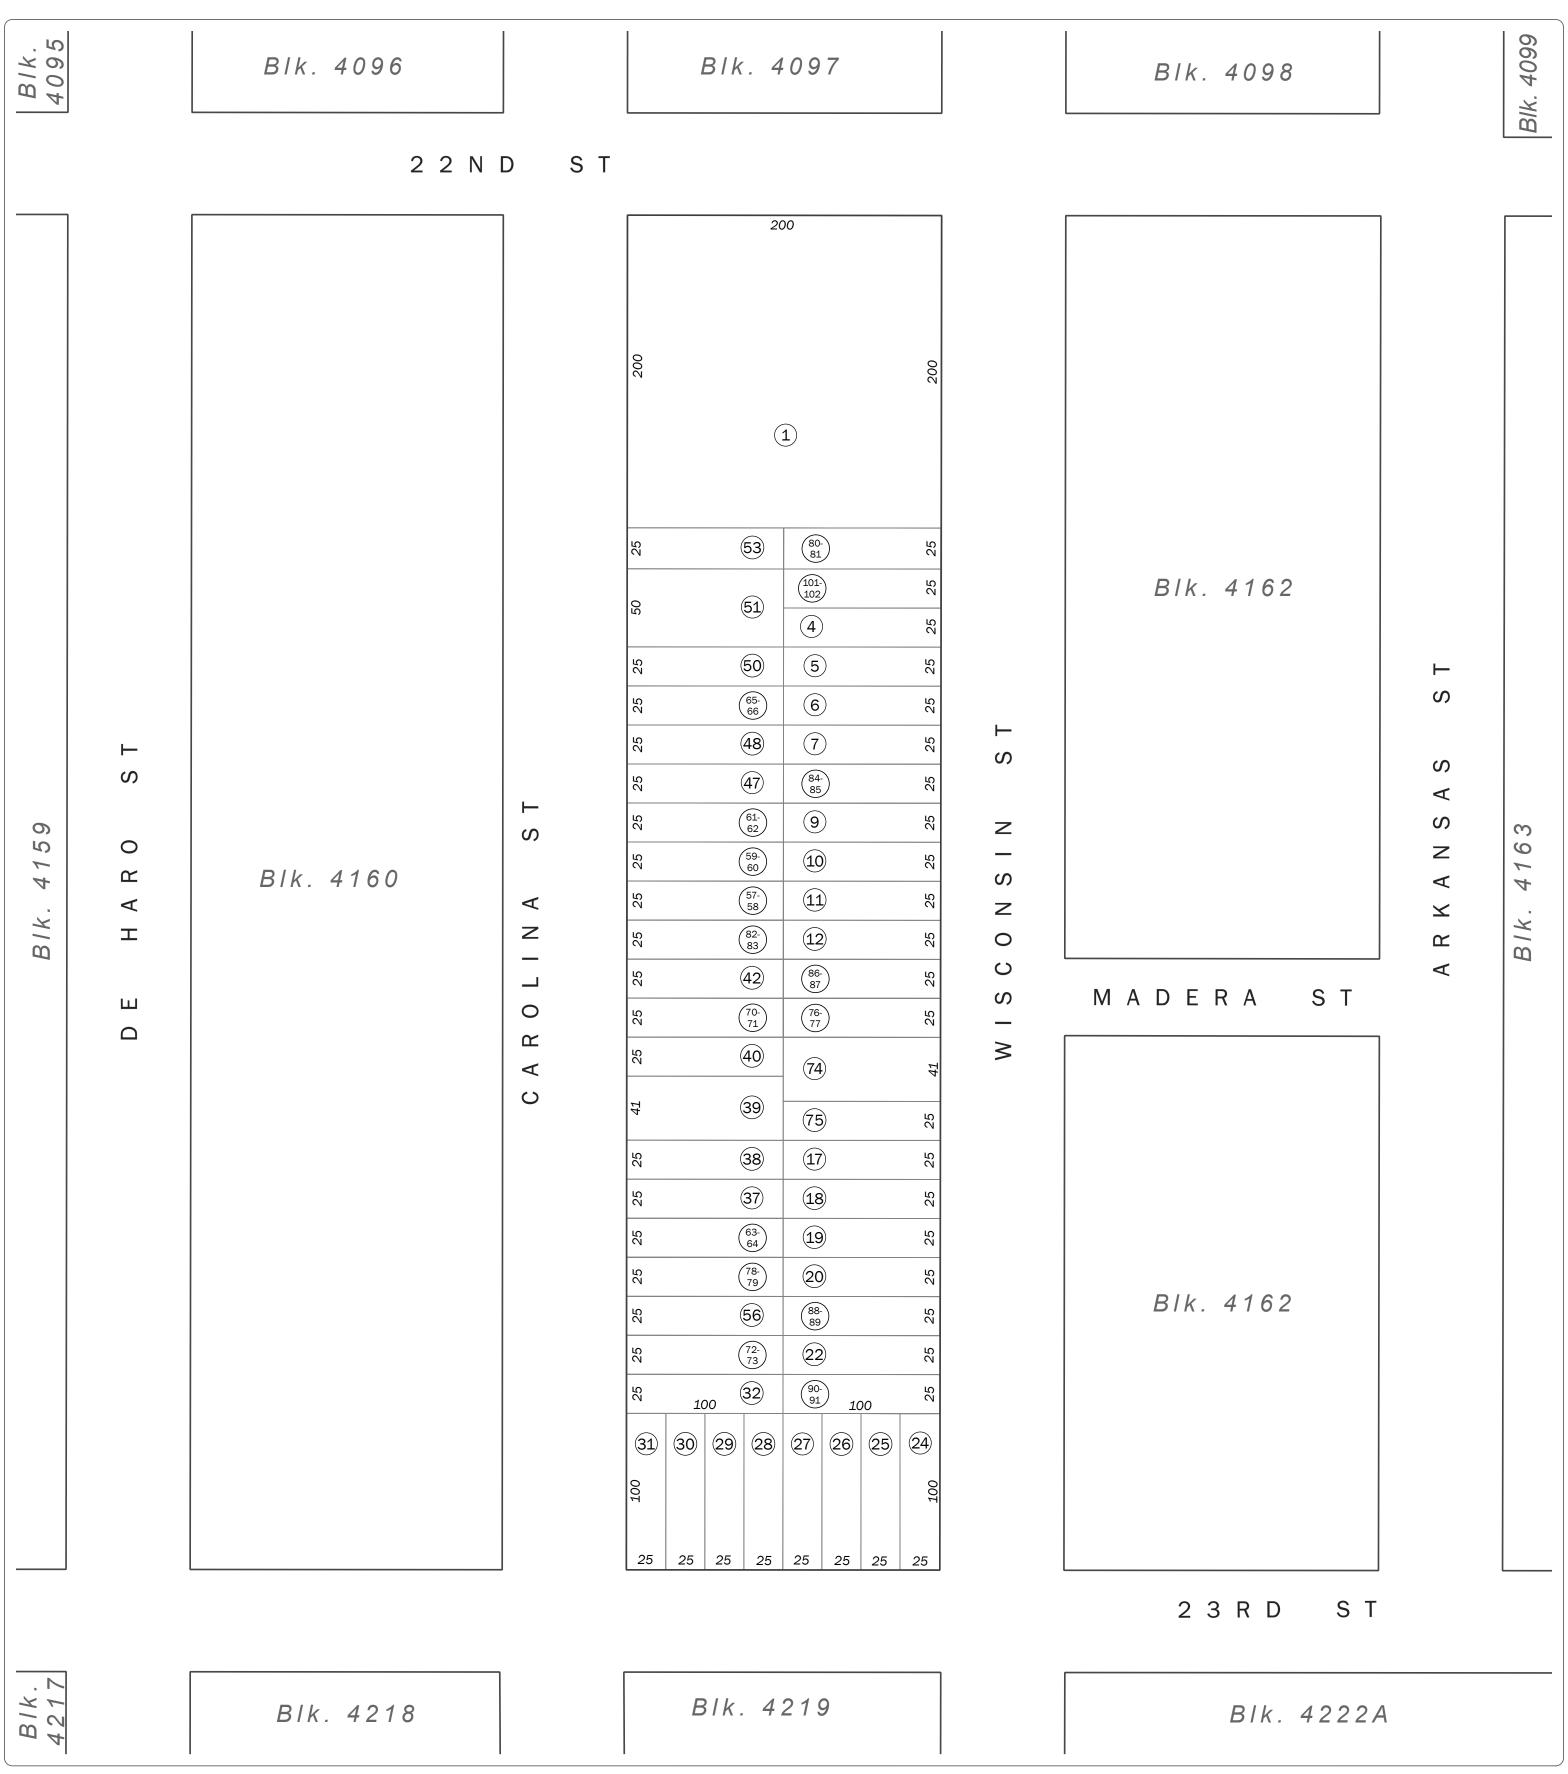

SAN FRANCISCO CITY & COUNTY ASSESSOR'S BLOCK MAP

DISCLAIMER: THIS MAP WAS PREPARED FOR ASSESSMENT PURPOSES ONLY. ASSESSOR'S PARCELS MAY NOT COMPLY WITH LOCAL LOT-SPLIT OR BUILDING SITE ORDINANCES.

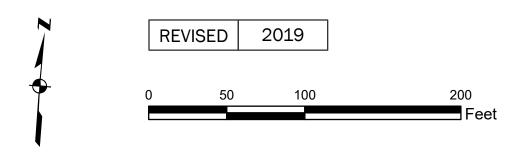

SHEET 2 OF 2

Revision History

From Lot	Change	To Lot	Year
52	into	51	1952
54	into	55, 56	1960
45	into	59-60	1979
44	into	57-58	1980
46	into	61-62	1980
49	into	65-66	1981
15, 16	into	74, 75	1982
55	into	72-73	1982
14	into	76-77	1989
35	into	78-79	1989
2	into	80-81	1994
41	into	70-71	1996
43	into	82-83	1998
8	into	84-85	2003
13	into	86-87	2006
21	into	88-89	2007
23	into	90-91	2010
3	into	101-102	2019

SAN FRANCISCO CITY & COUNTY ASSESSOR'S BLOCK MAP