

SHEET 1 OF 2

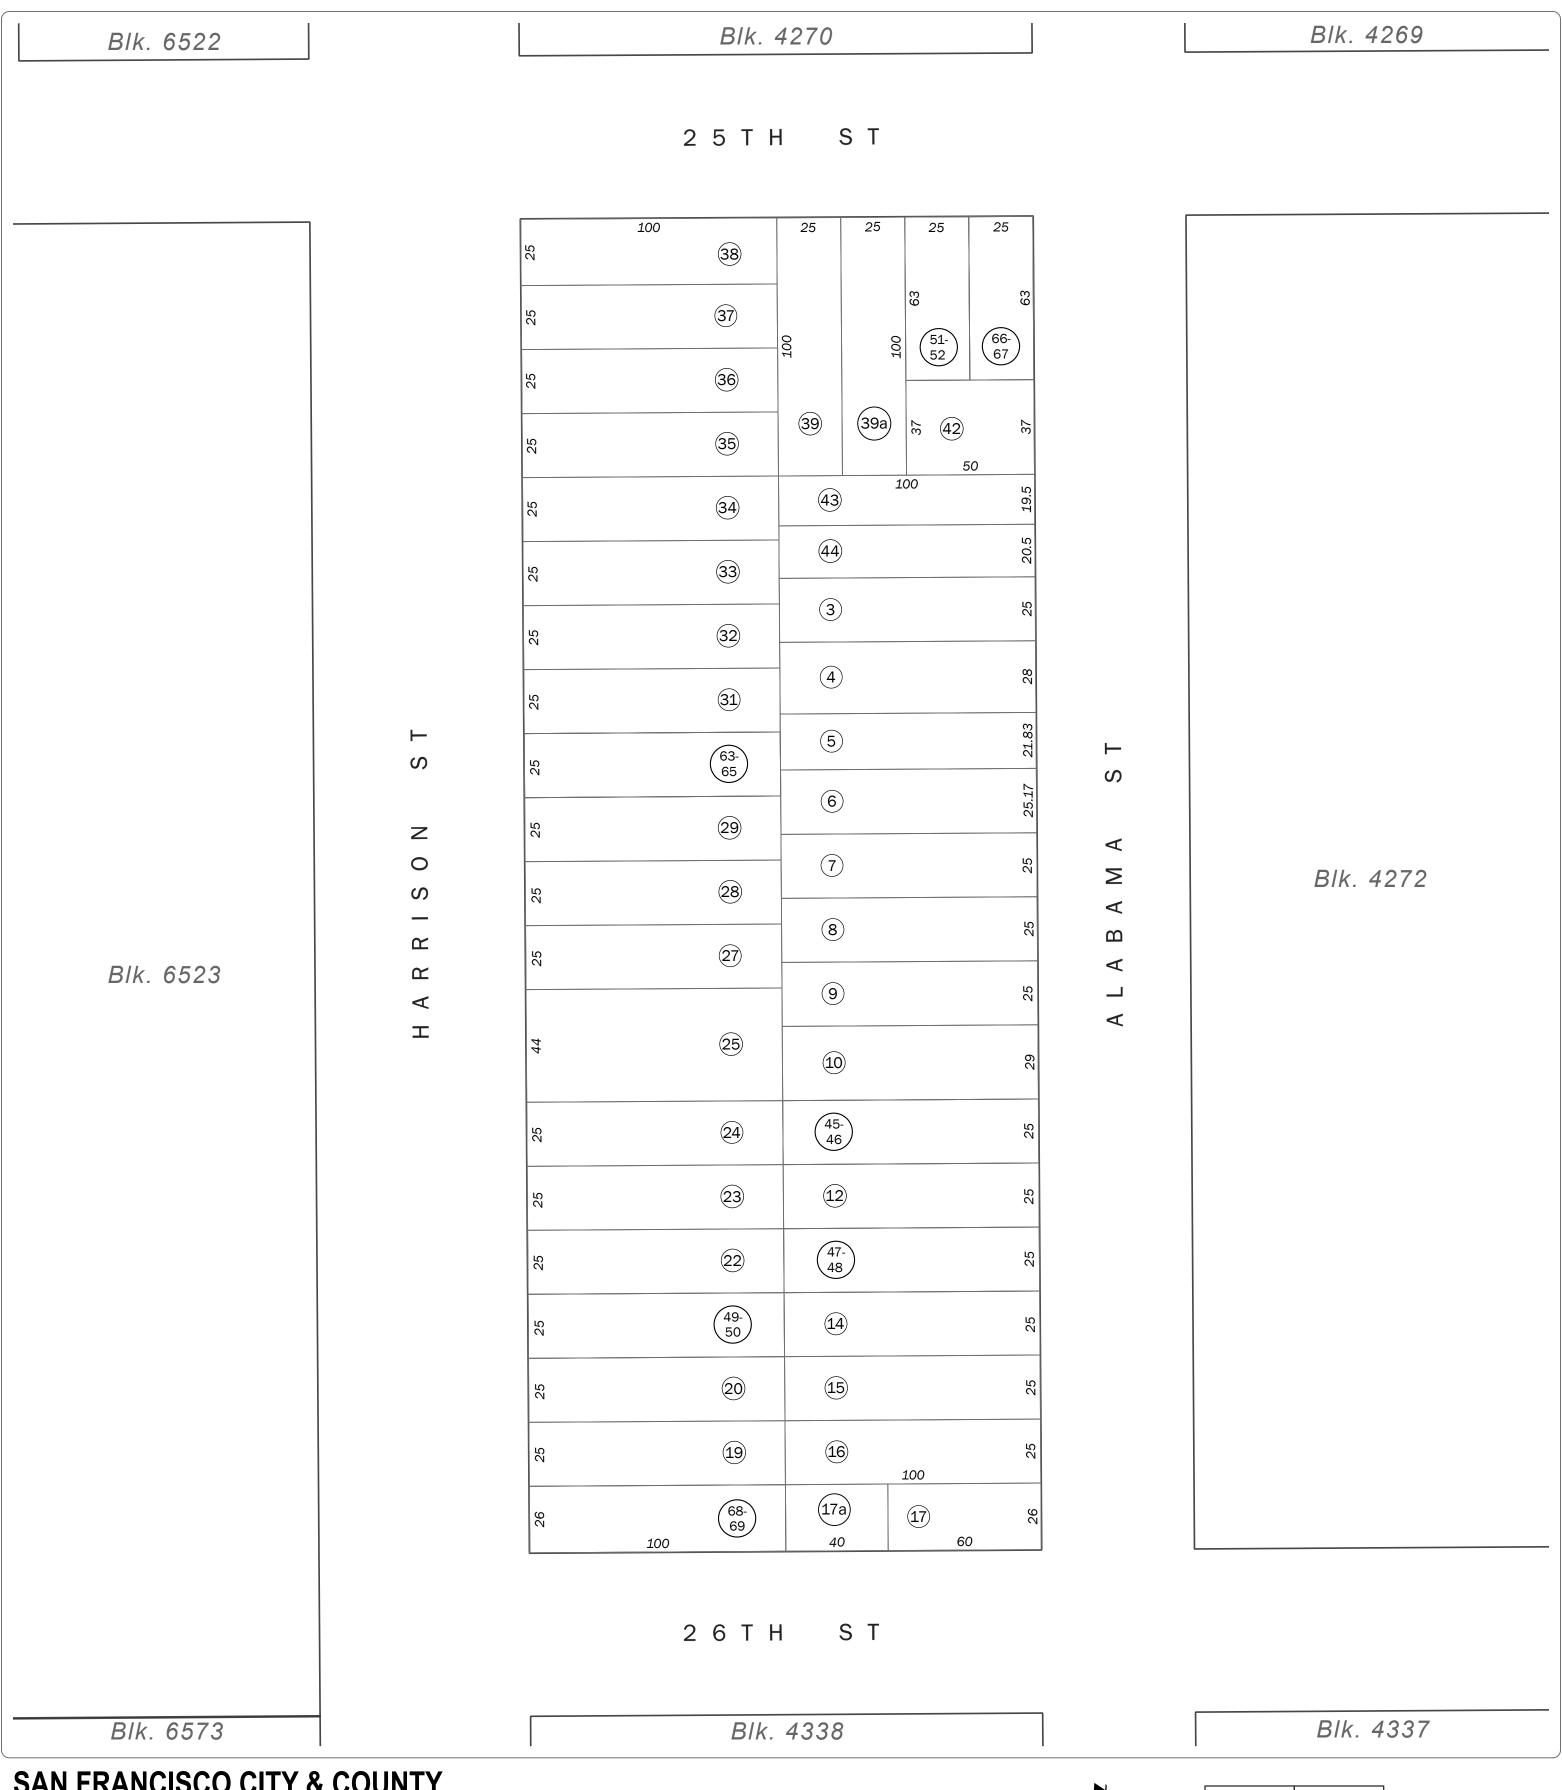

SAN FRANCISCO CITY & COUNTY ASSESSOR'S BLOCK MAP

DISCLAIMER: THIS MAP WAS PREPARED FOR ASSESSMENT PURPOSES ONLY. ASSESSOR'S PARCELS MAY NOT COMPLY WITH LOCAL LOT-SPLIT OR BUILDING SITE ORDINANCES.

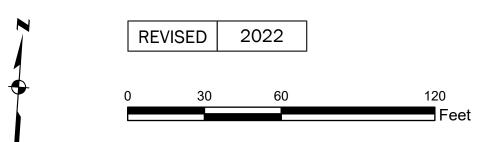

SHEET 2 OF 2

Revision History

From Lot	Change	To Lot	Year
26	into	25	1952
1	into	40-42	1985
2	into	43, 44	1992
11	into	45-46	2003
13	into	47-48	2009
21	into	49-50	2011
40	into	51-52	2014
30	into	63-65	2017
41	into	66-67	2021
18	into	68-69	2022

SAN FRANCISCO CITY & COUNTY ASSESSOR'S BLOCK MAP