

SHEET 1 OF 2

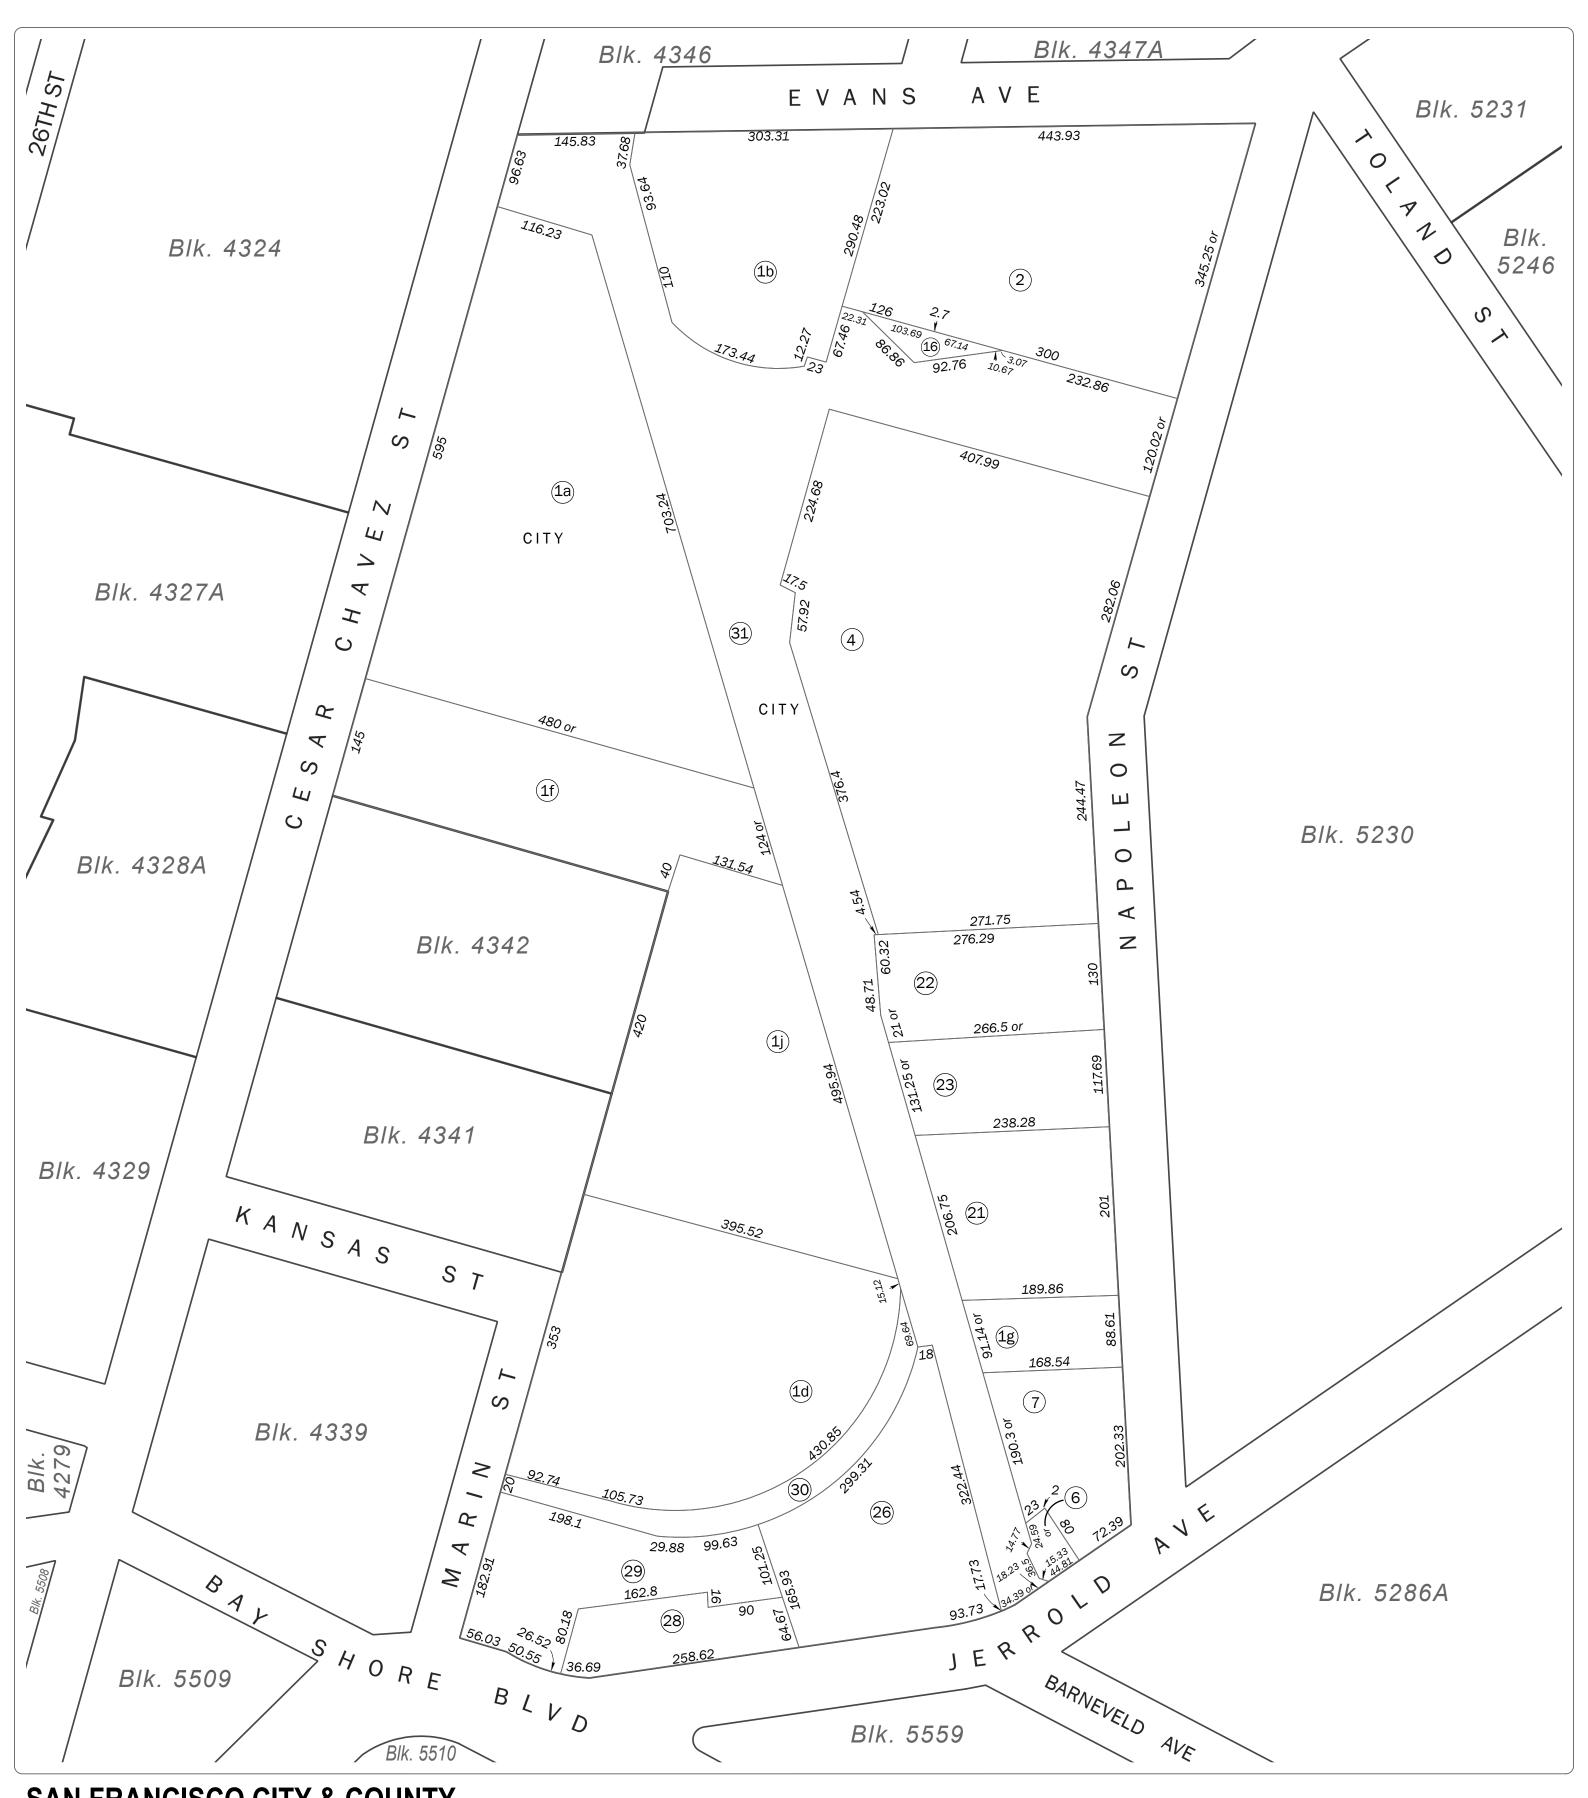

SAN FRANCISCO CITY & COUNTY ASSESSOR'S BLOCK MAP

DISCLAIMER: THIS MAP WAS PREPARED FOR ASSESSMENT PURPOSES ONLY. ASSESSOR'S PARCELS MAY NOT COMPLY WITH LOCAL LOT-SPLIT OR BUILDING SITE ORDINANCES.

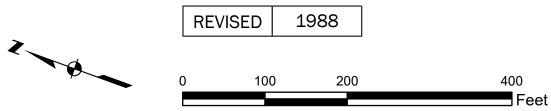

SHEET 2 OF 2

Revision History

| From Lot | Change | To Lot | Year |
|-------------|--------|------------|------|
| 1K | into | 1D | 1943 |
| 1M | into | 1E | 1943 |
| 3, 5, 5A | into | 2 | 1943 |
| 8-15, 15A | into | 1A | 1943 |
| 1H | into | 1C | 1948 |
| De Haro St. | into | 1F | 1951 |
| 1E | into | 7 | 1955 |
| 1 | into | 16, 17 | 1959 |
| 1L, 17 | into | 18, 19 | 1961 |
| 1C | into | 20, 21 | 1965 |
| 1i, 20 | into | 22, 23 | 1970 |
| 19 | into | 24, 25 | 1981 |
| 24, 25 | into | 26, 28, 29 | 1982 |
| 18 | into | 30, 31 | 1988 |