

SHEET 1 OF 2

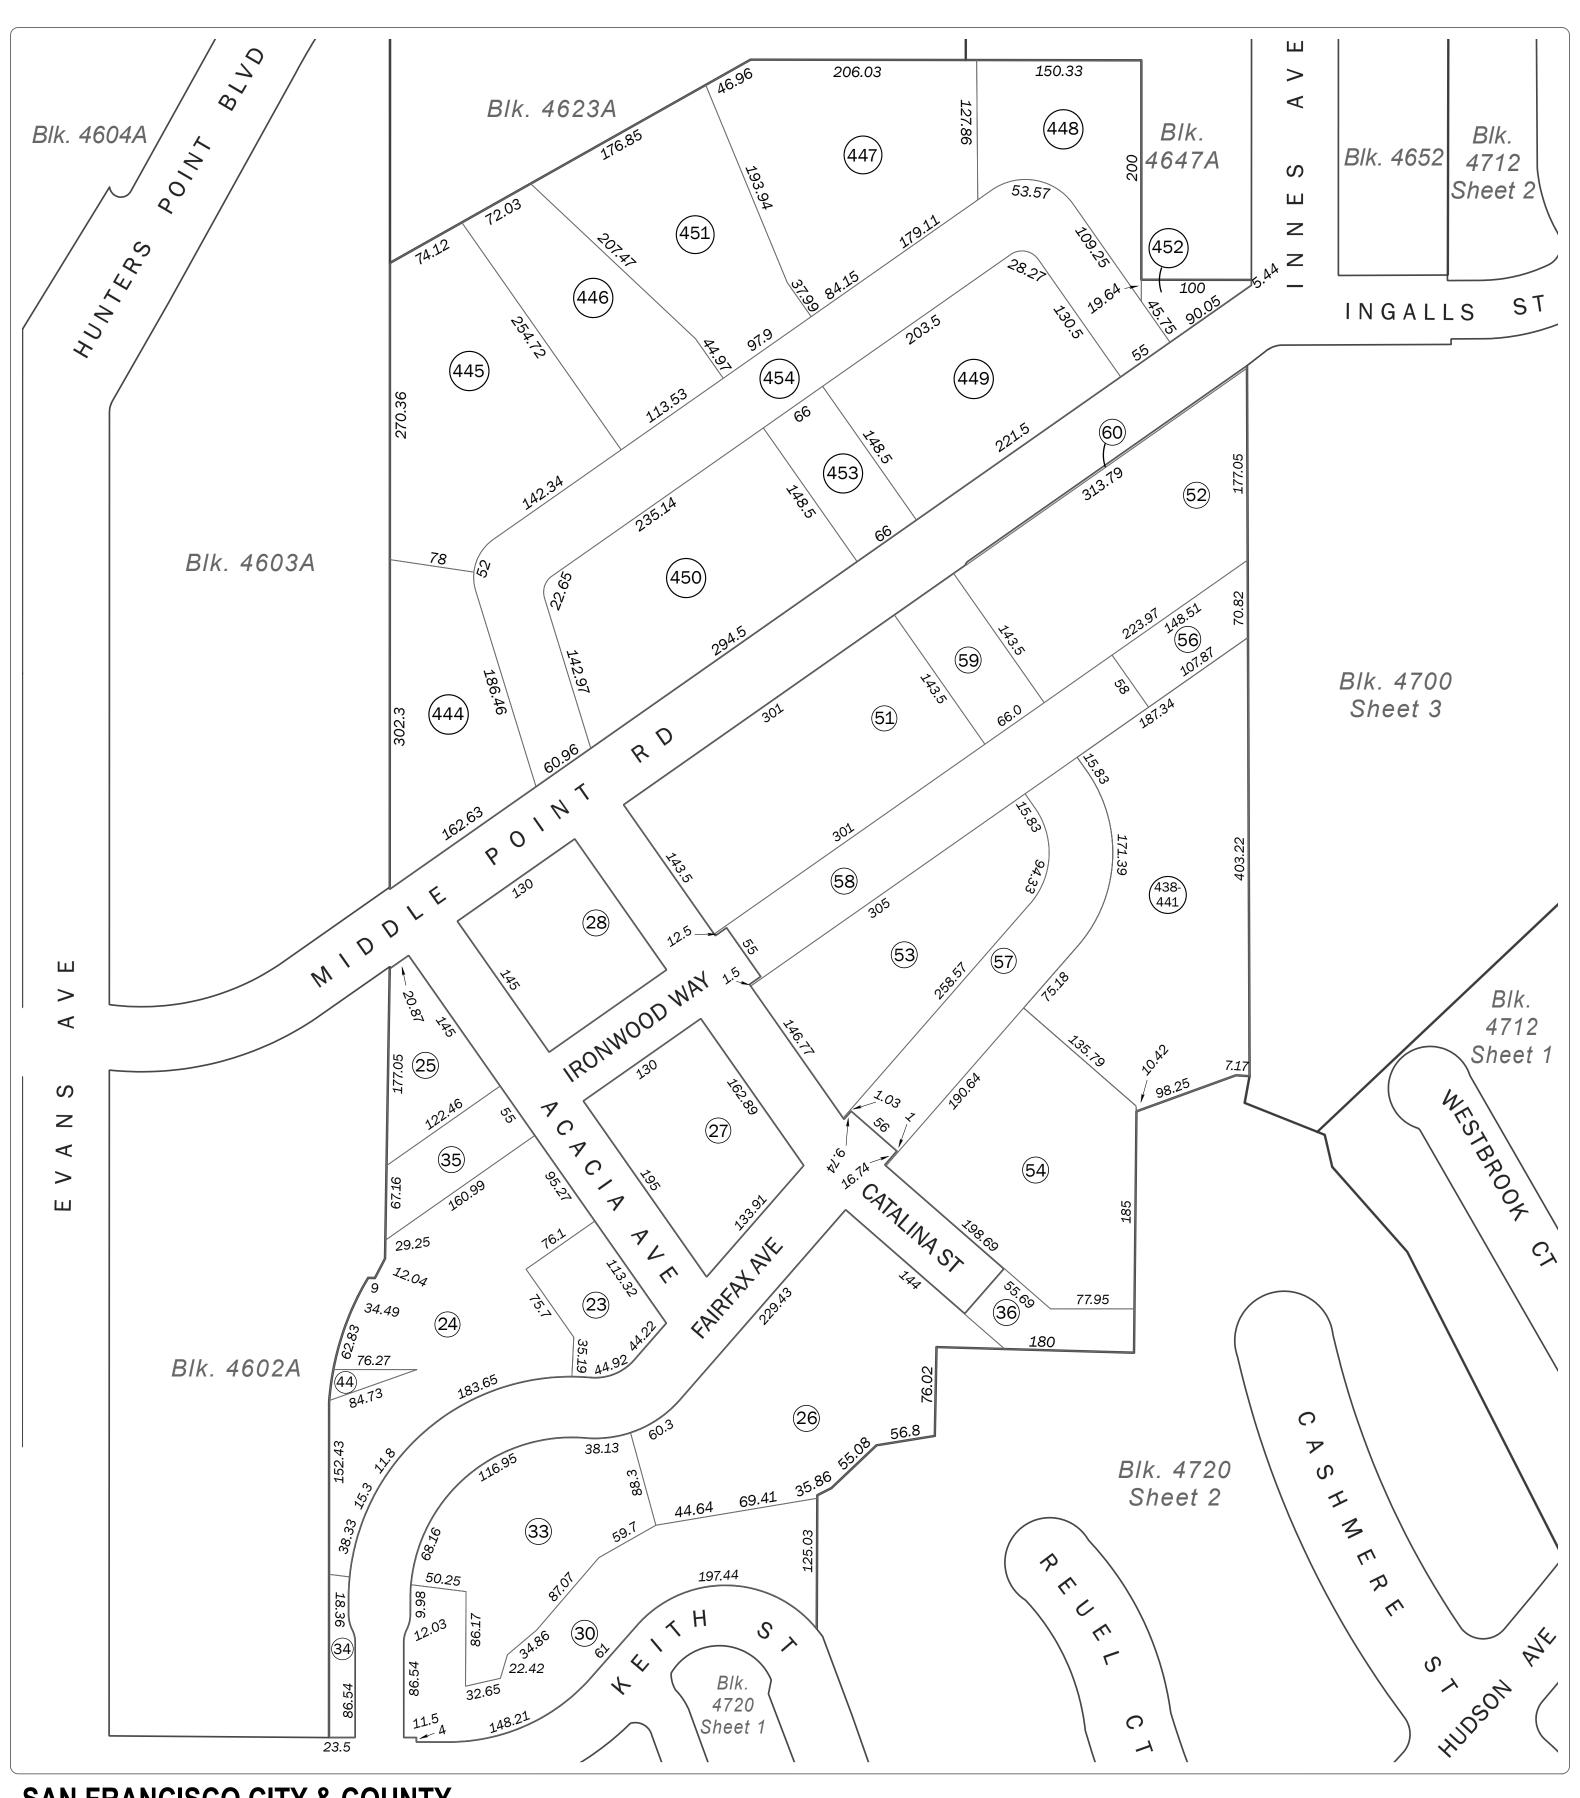

SAN FRANCISCO CITY & COUNTY ASSESSOR'S BLOCK MAP

DISCLAIMER: THIS MAP WAS PREPARED FOR ASSESSMENT PURPOSES ONLY. ASSESSOR'S PARCELS MAY NOT COMPLY WITH LOCAL LOT-SPLIT OR BUILDING SITE ORDINANCES.

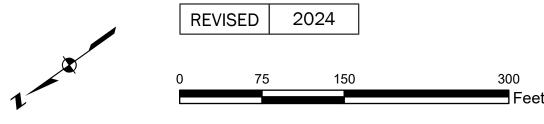

SHEET 2 OF 2

Revision History

From Lot	Change	To Lot	Year
17, 18	into	20	1960
1	into	3-5, Street	1962
5	into	6-8	1970
2	into	4720/4, 4720/10, 4720/13	1972
6	into	9	1972
7	into	4700/71, 4720/6	1972
8	into	4720/4-5, 4720/10-13,	1972
		Ptn. Street	
20	into	23, 24, 25, 26	1990
3-4, 9, 21-22, 4720/41	into	23-44	2011
street vacation-portion of West Point	into	22	2011
29, 34, 45	into	51-60	2019
Street	into	45	2019
55	into	438-441	2021
32, 442, 443	into	444-454	2022
Hare St, West Pt Rd, Wills St, Middle Pt Rd	into	442	2022
Ptn Ingalls St	into	443	2022
37-43	into	Street	2024

SAN FRANCISCO CITY & COUNTY ASSESSOR'S BLOCK MAP