

SHEET 1 OF 2

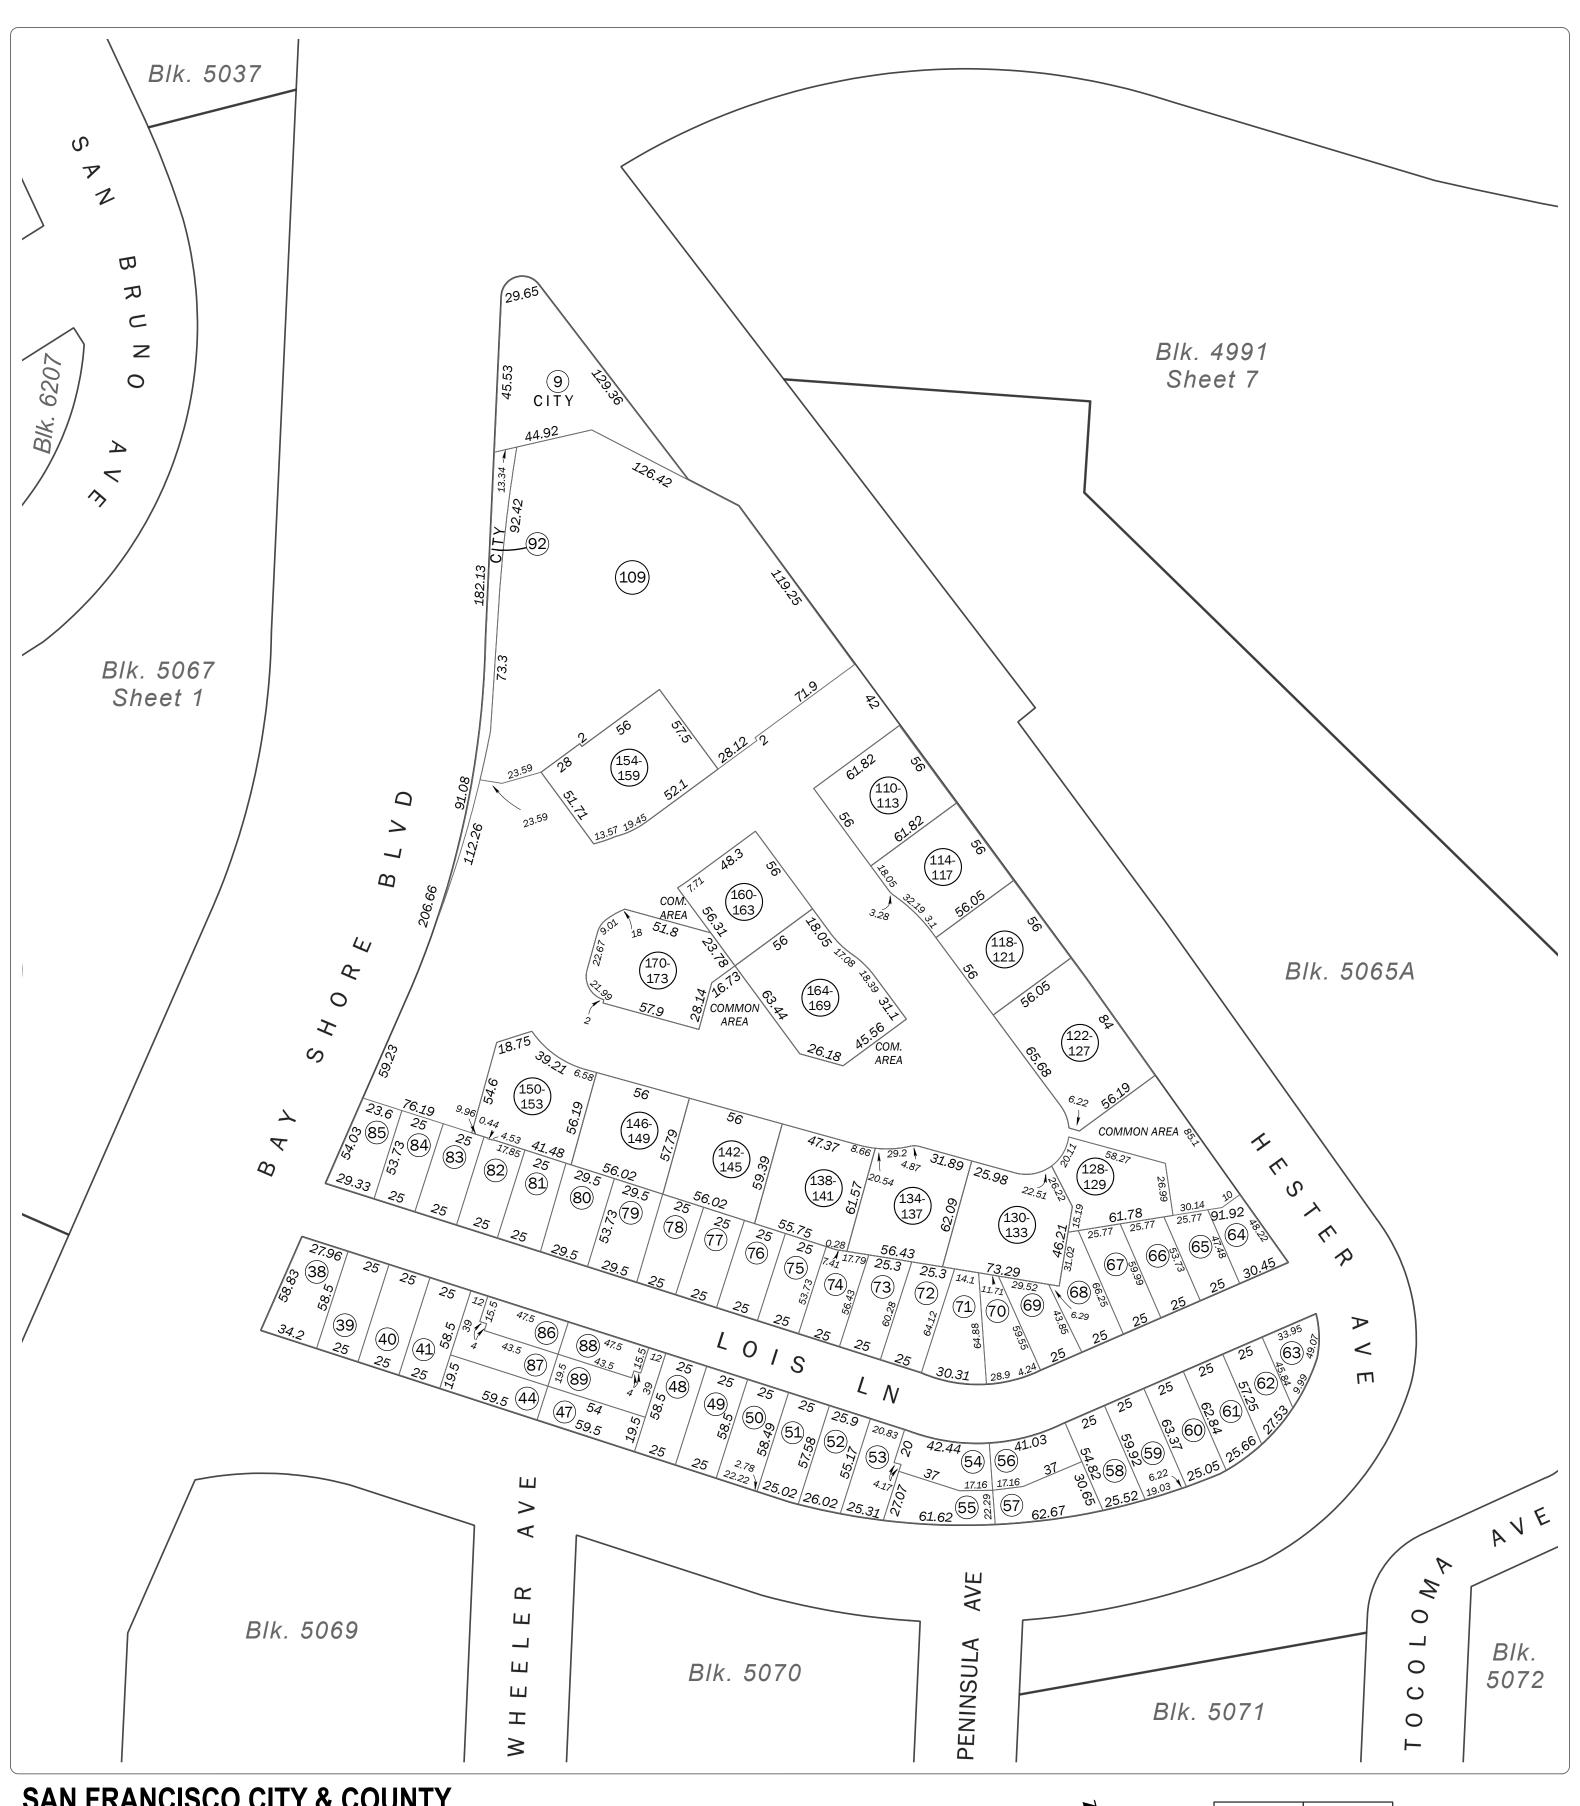

SAN FRANCISCO CITY & COUNTY ASSESSOR'S BLOCK MAP

DISCLAIMER: THIS MAP WAS PREPARED FOR ASSESSMENT PURPOSES ONLY. ASSESSOR'S PARCELS MAY NOT COMPLY WITH LOCAL LOT-SPLIT OR BUILDING SITE ORDINANCES.

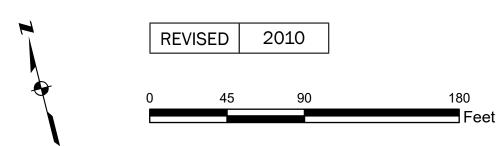

SHEET 2 OF 2

Revision History

From Lot	Change	To Lot	Year
16-34, 37	into	38-85	1997
3, 10-11, 35	into	36-37	1997
36	into	93, 92(City)	2003
93	into	94-109	2010
100	into	134-137	2012
101	into	138-141	2012
102	into	142-145	2012
103	into	146-149	2012
104	into	150-153	2012
105	into	154-159	2012
106	into	160-163	2012
107	into	164-169	2012
108	into	170-173	2012
94	into	110-113	2012
95	into	114-117	2012
96	into	118-121	2012
97	into	122-127	2012
98	into	128-129	2012
99	into	130-133	2012

SAN FRANCISCO CITY & COUNTY ASSESSOR'S BLOCK MAP