

SHEET 1 OF 2

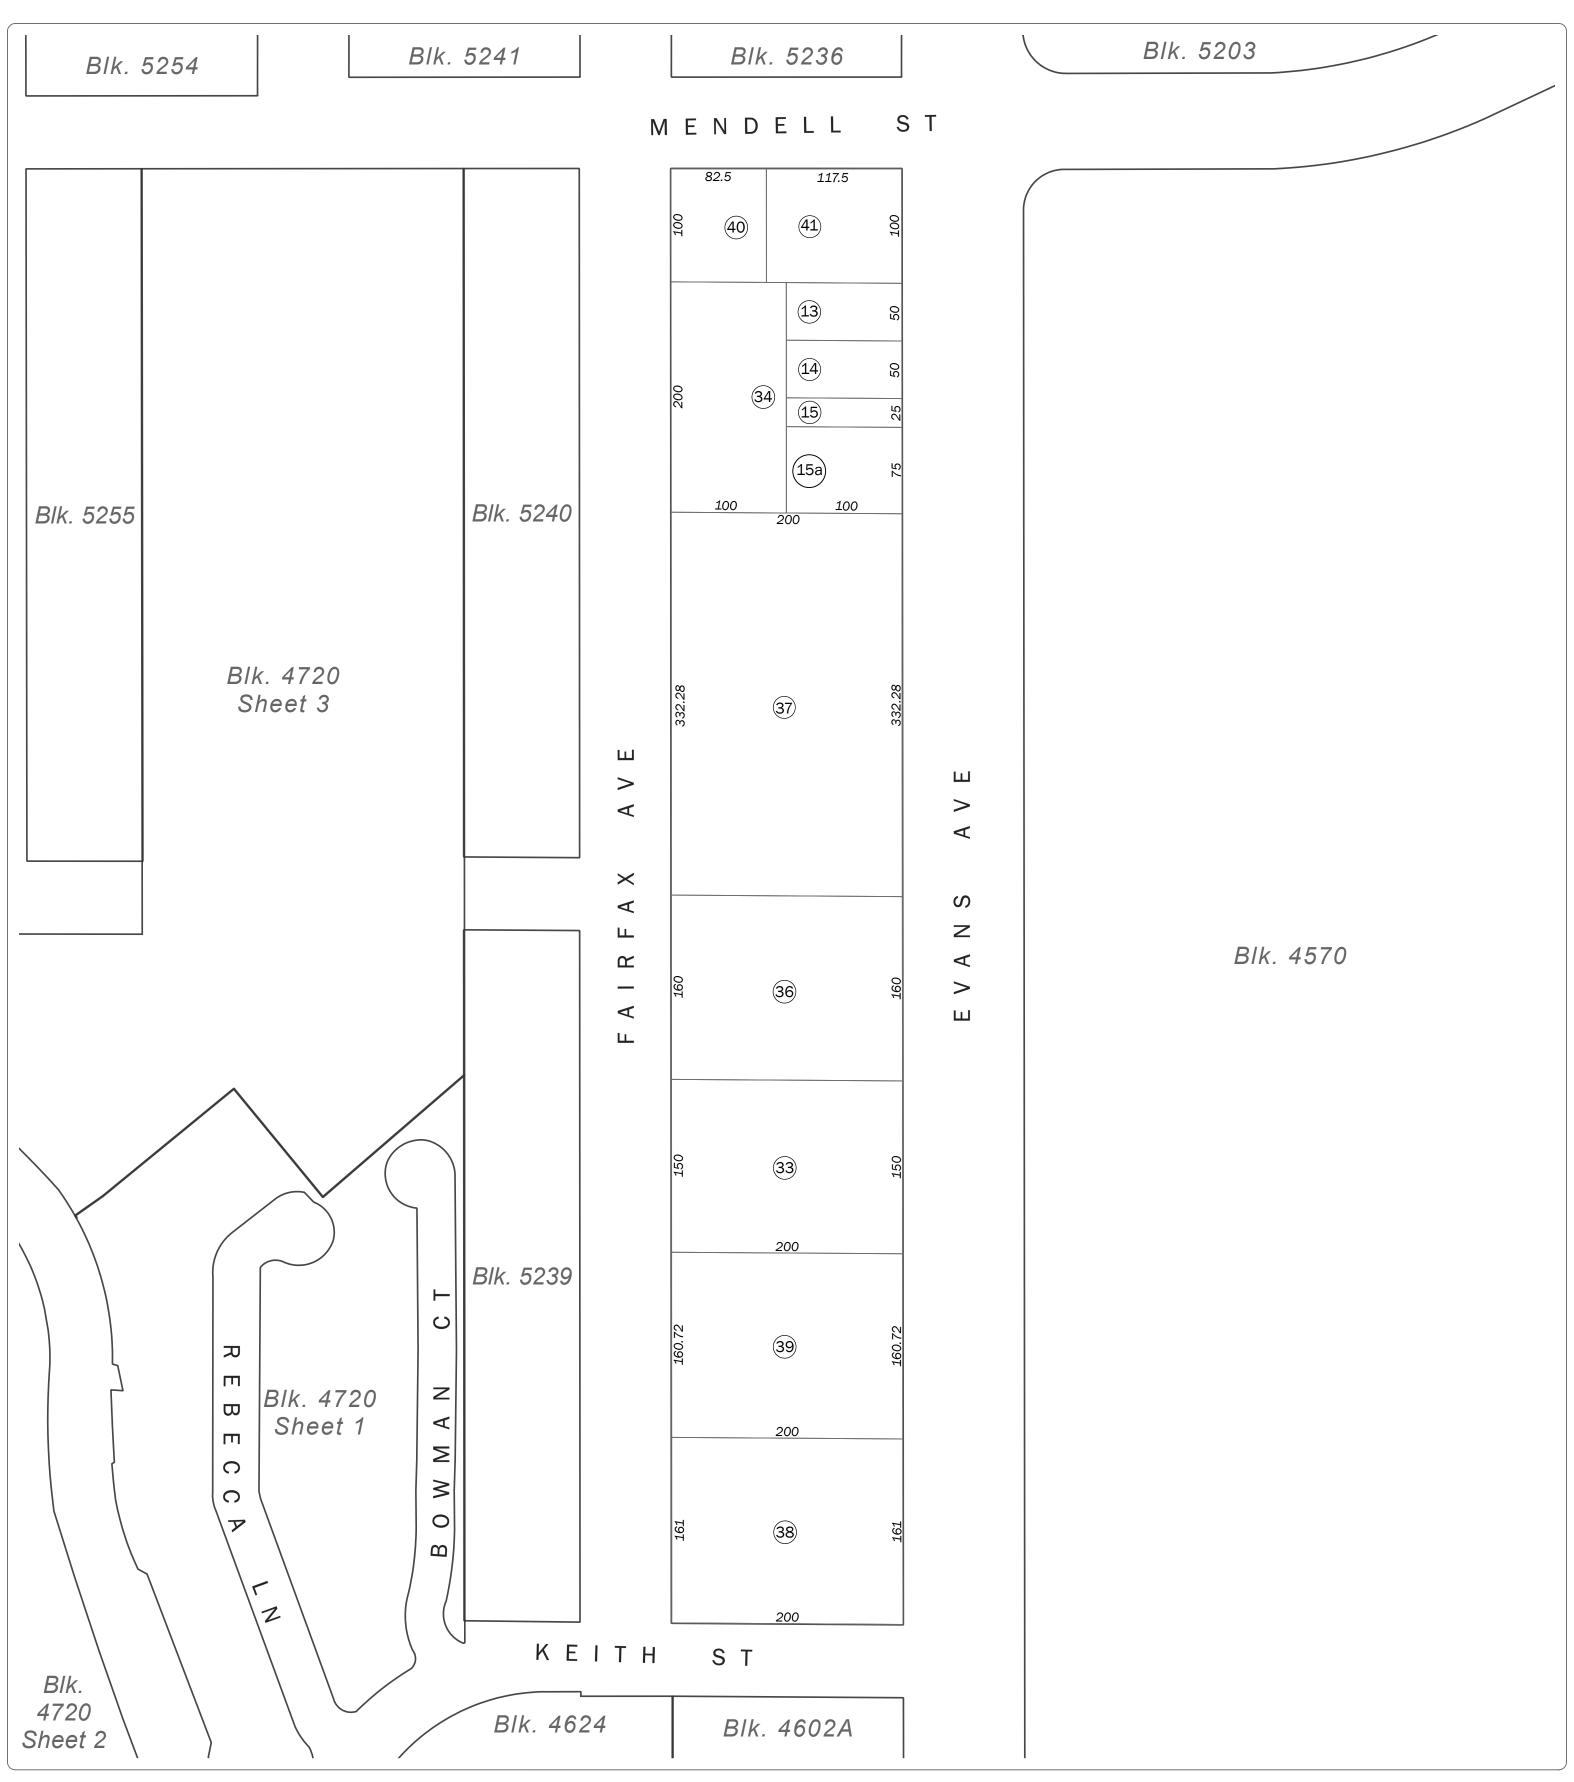

## SAN FRANCISCO CITY & COUNTY ASSESSOR'S BLOCK MAP

DISCLAIMER: THIS MAP WAS PREPARED FOR ASSESSMENT PURPOSES ONLY. ASSESSOR'S PARCELS MAY NOT COMPLY WITH LOCAL LOT-SPLIT OR BUILDING SITE ORDINANCES.

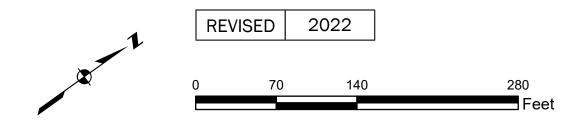

SHEET 2 OF 2

## Revision History

From Lot	Change	To Lot	Year
16	into	19-20	1958
1	into	21-22	1962
2	into	23-24	1966
9-11	into	25-26	1975
3-8B, 16A-25	into	27	1977
27	into	29-30	1979
29	into	31-33	1981
26-30	into	34-35	1983
31	into	36-37	1984
28, 32	into	38-39	1985
39	into	Private	1989
12, 35	into	40, 41	2022