
BLOCK RENUMBERED '1952' OLD O'NEILL & HALEY TRACT BLKS. 169 & 181 93, 94, 127, 128, 136, 137, 168 & 182


Block 5262

SHEET 1 OF 2

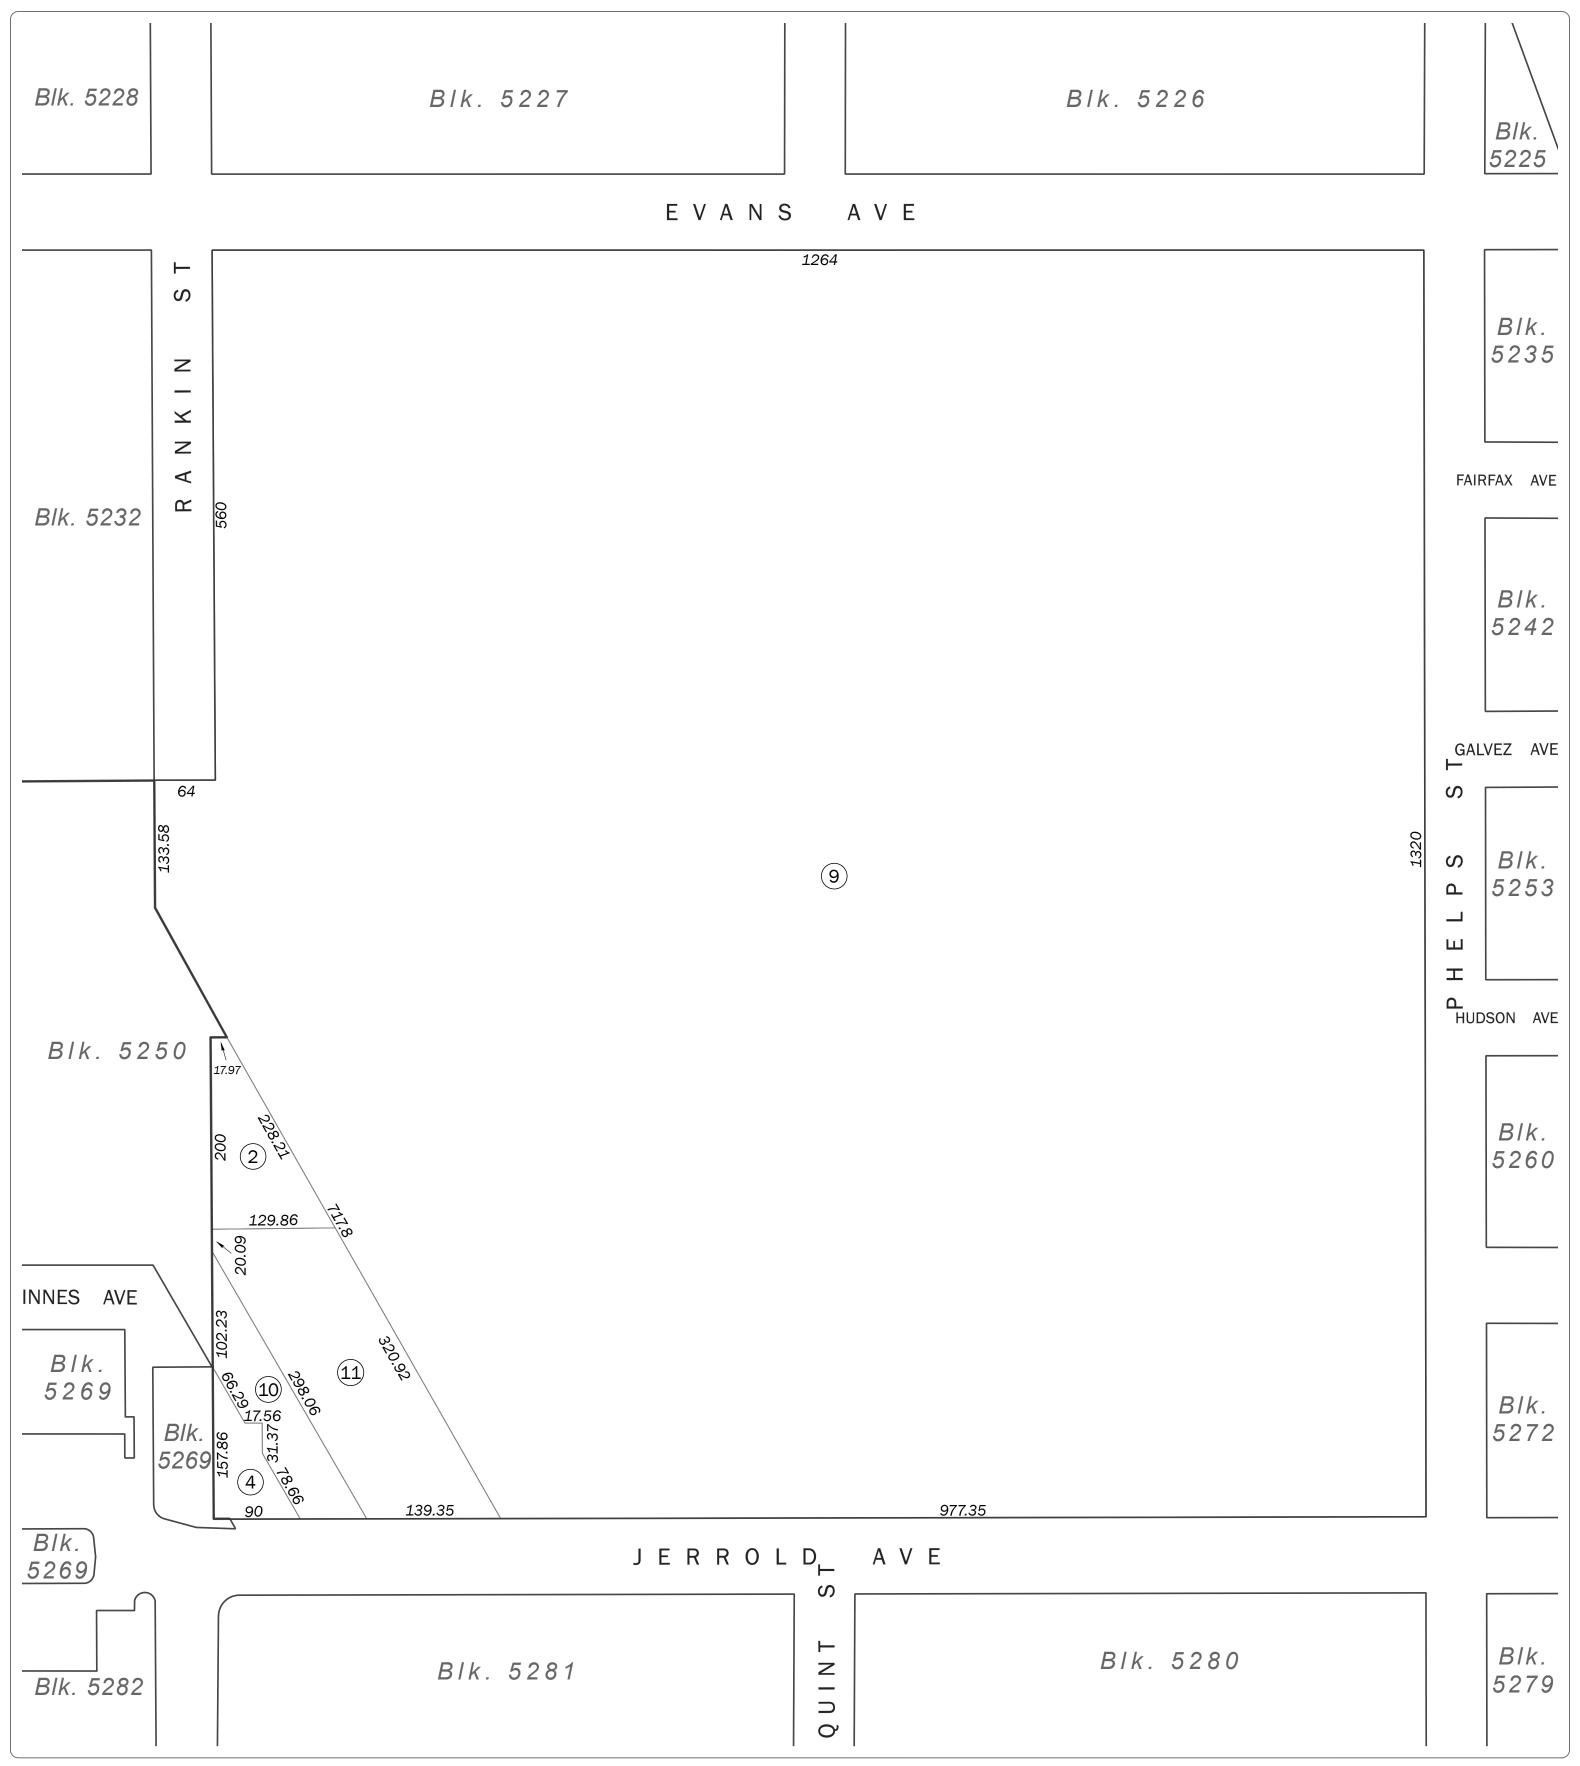

SAN FRANCISCO CITY & COUNTY ASSESSOR'S BLOCK MAP

DISCLAIMER: THIS MAP WAS PREPARED FOR ASSESSMENT PURPOSES ONLY. ASSESSOR'S PARCELS MAY NOT COMPLY WITH LOCAL LOT-SPLIT OR BUILDING SITE ORDINANCES.

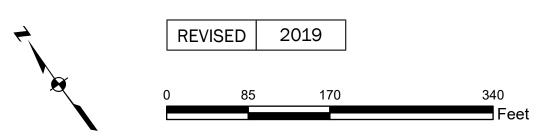

Volume 31

BLOCK RENUMBERED '1952' OLD O'NEILL & HALEY TRACT BLKS. 169 & 181 93, 94, 127, 128, 136, 137, 168 & 182

Block 5262

SHEET 2 OF 2

Revision History

From Lot	Change	To Lot	Year
1	into	5	1958
5	into	6	1966
6	into	8	1979
8	into	9	1982
3, 7	into	10-11	2019