

SHEET 1 OF 2

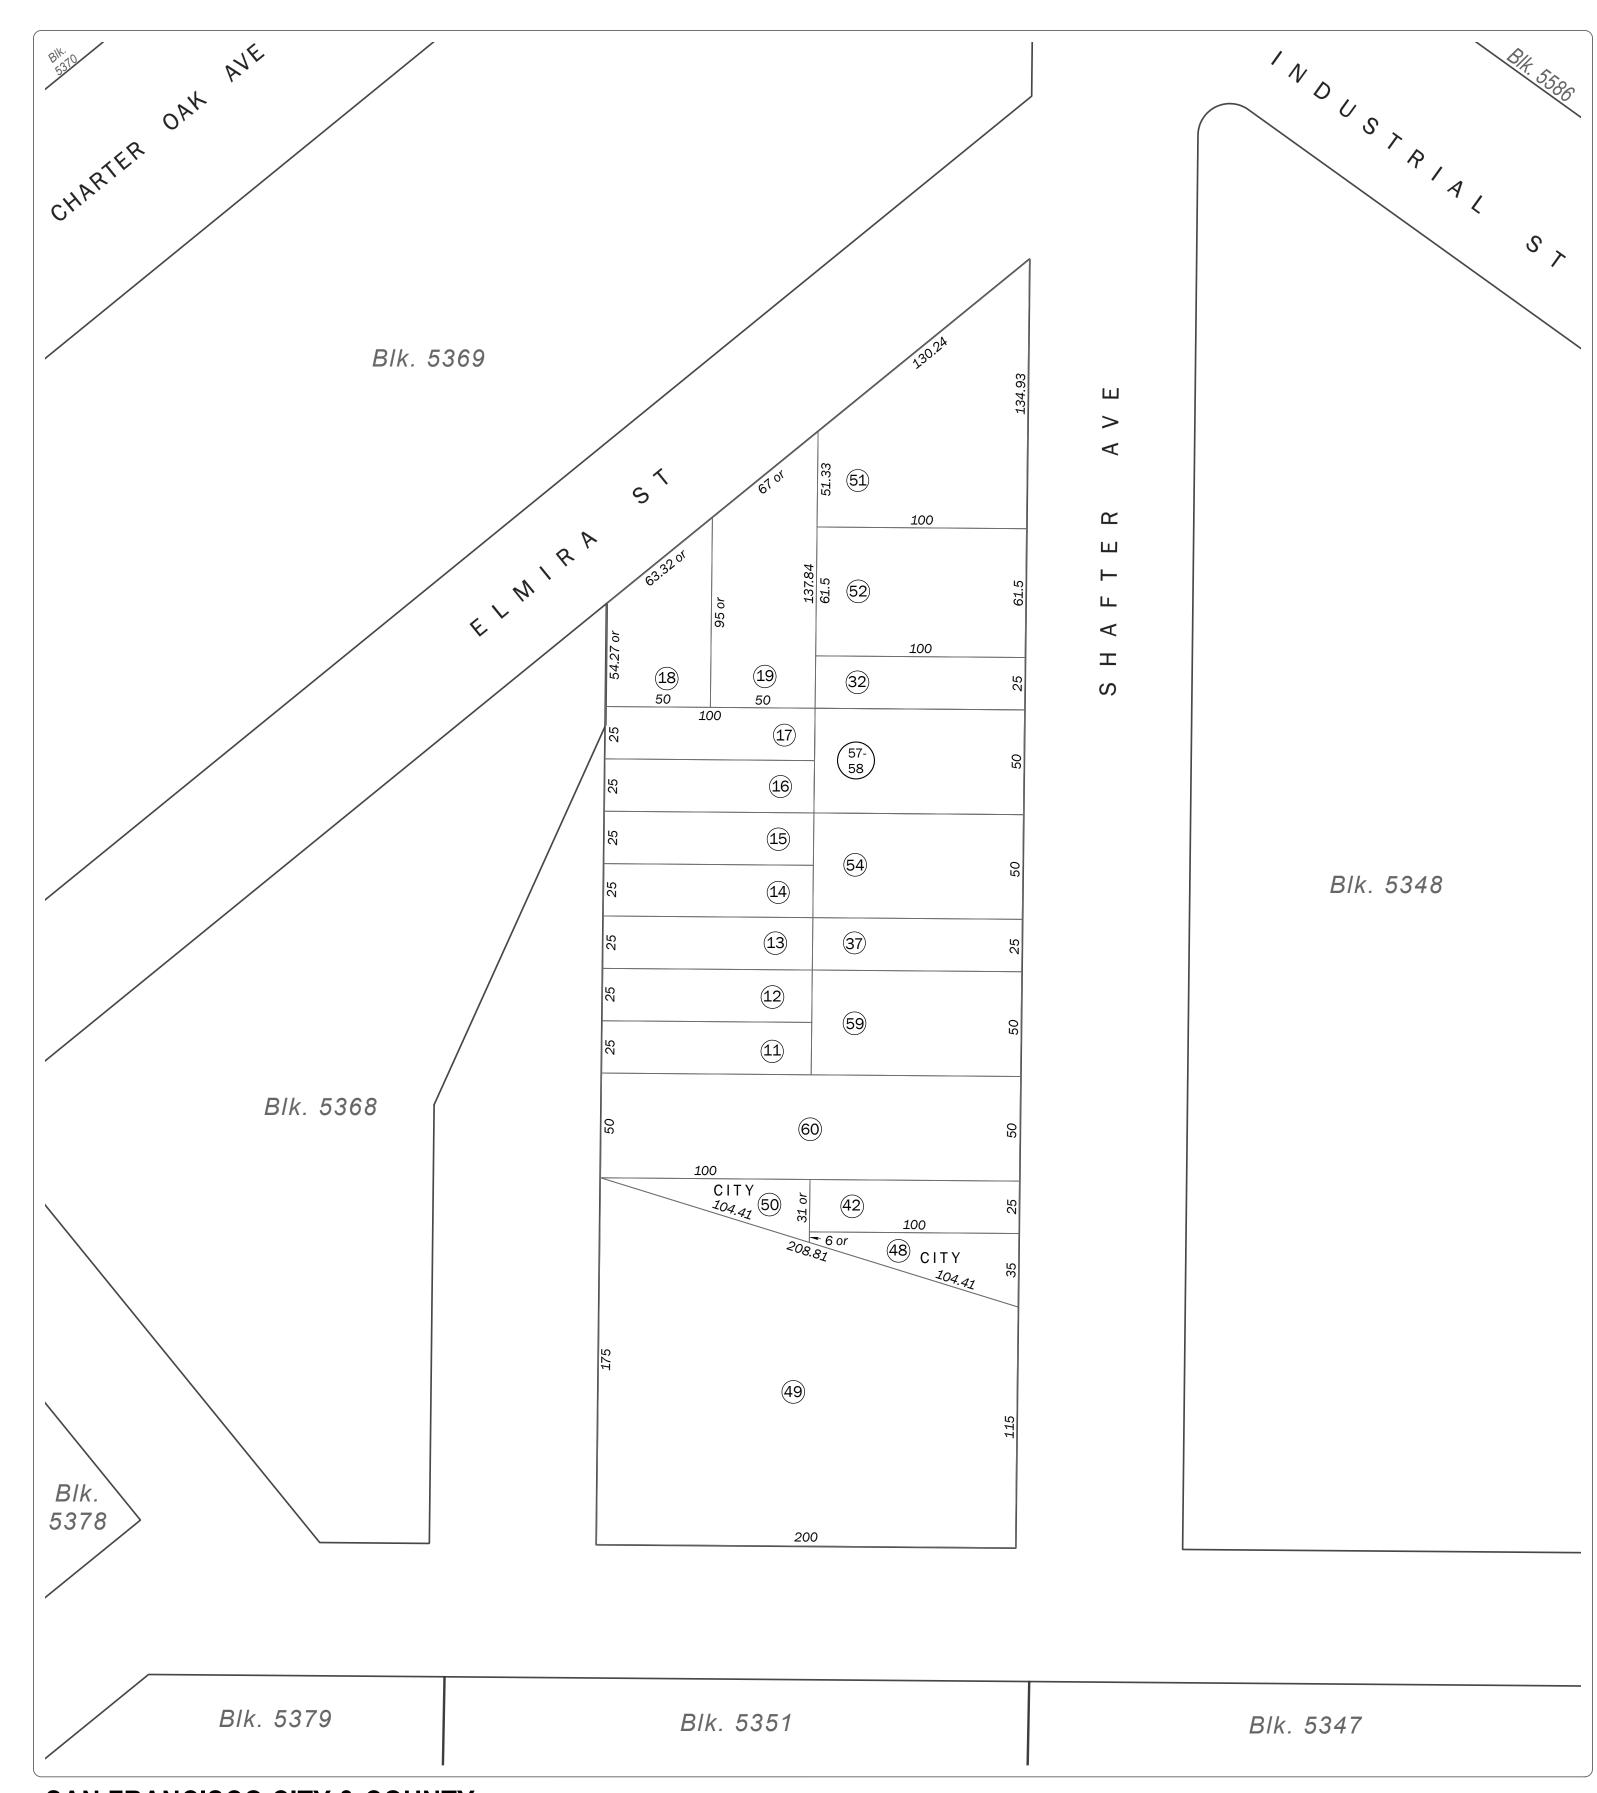

## SAN FRANCISCO CITY & COUNTY ASSESSOR'S BLOCK MAP

DISCLAIMER: THIS MAP WAS PREPARED FOR ASSESSMENT PURPOSES ONLY. ASSESSOR'S PARCELS MAY NOT COMPLY WITH LOCAL LOT-SPLIT OR BUILDING SITE ORDINANCES.

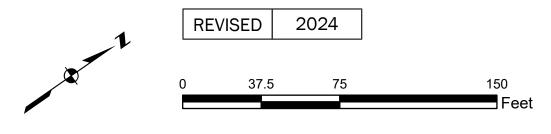

SHEET 2 OF 2

## Revision History

From Lot	Change	To Lot	Year
20-30	into	18	1944
31A	into	31	1955
1-8, 43-47	into	48, 49, 50	1963
31	into	51-52	1985
33, 34	into	53	1992
35, 36	into	54	1992
53	into	57-58	2002
38, 39	into	59	2019
9, 10, 40, 41	into	60	2024