

SHEET 1 OF 2

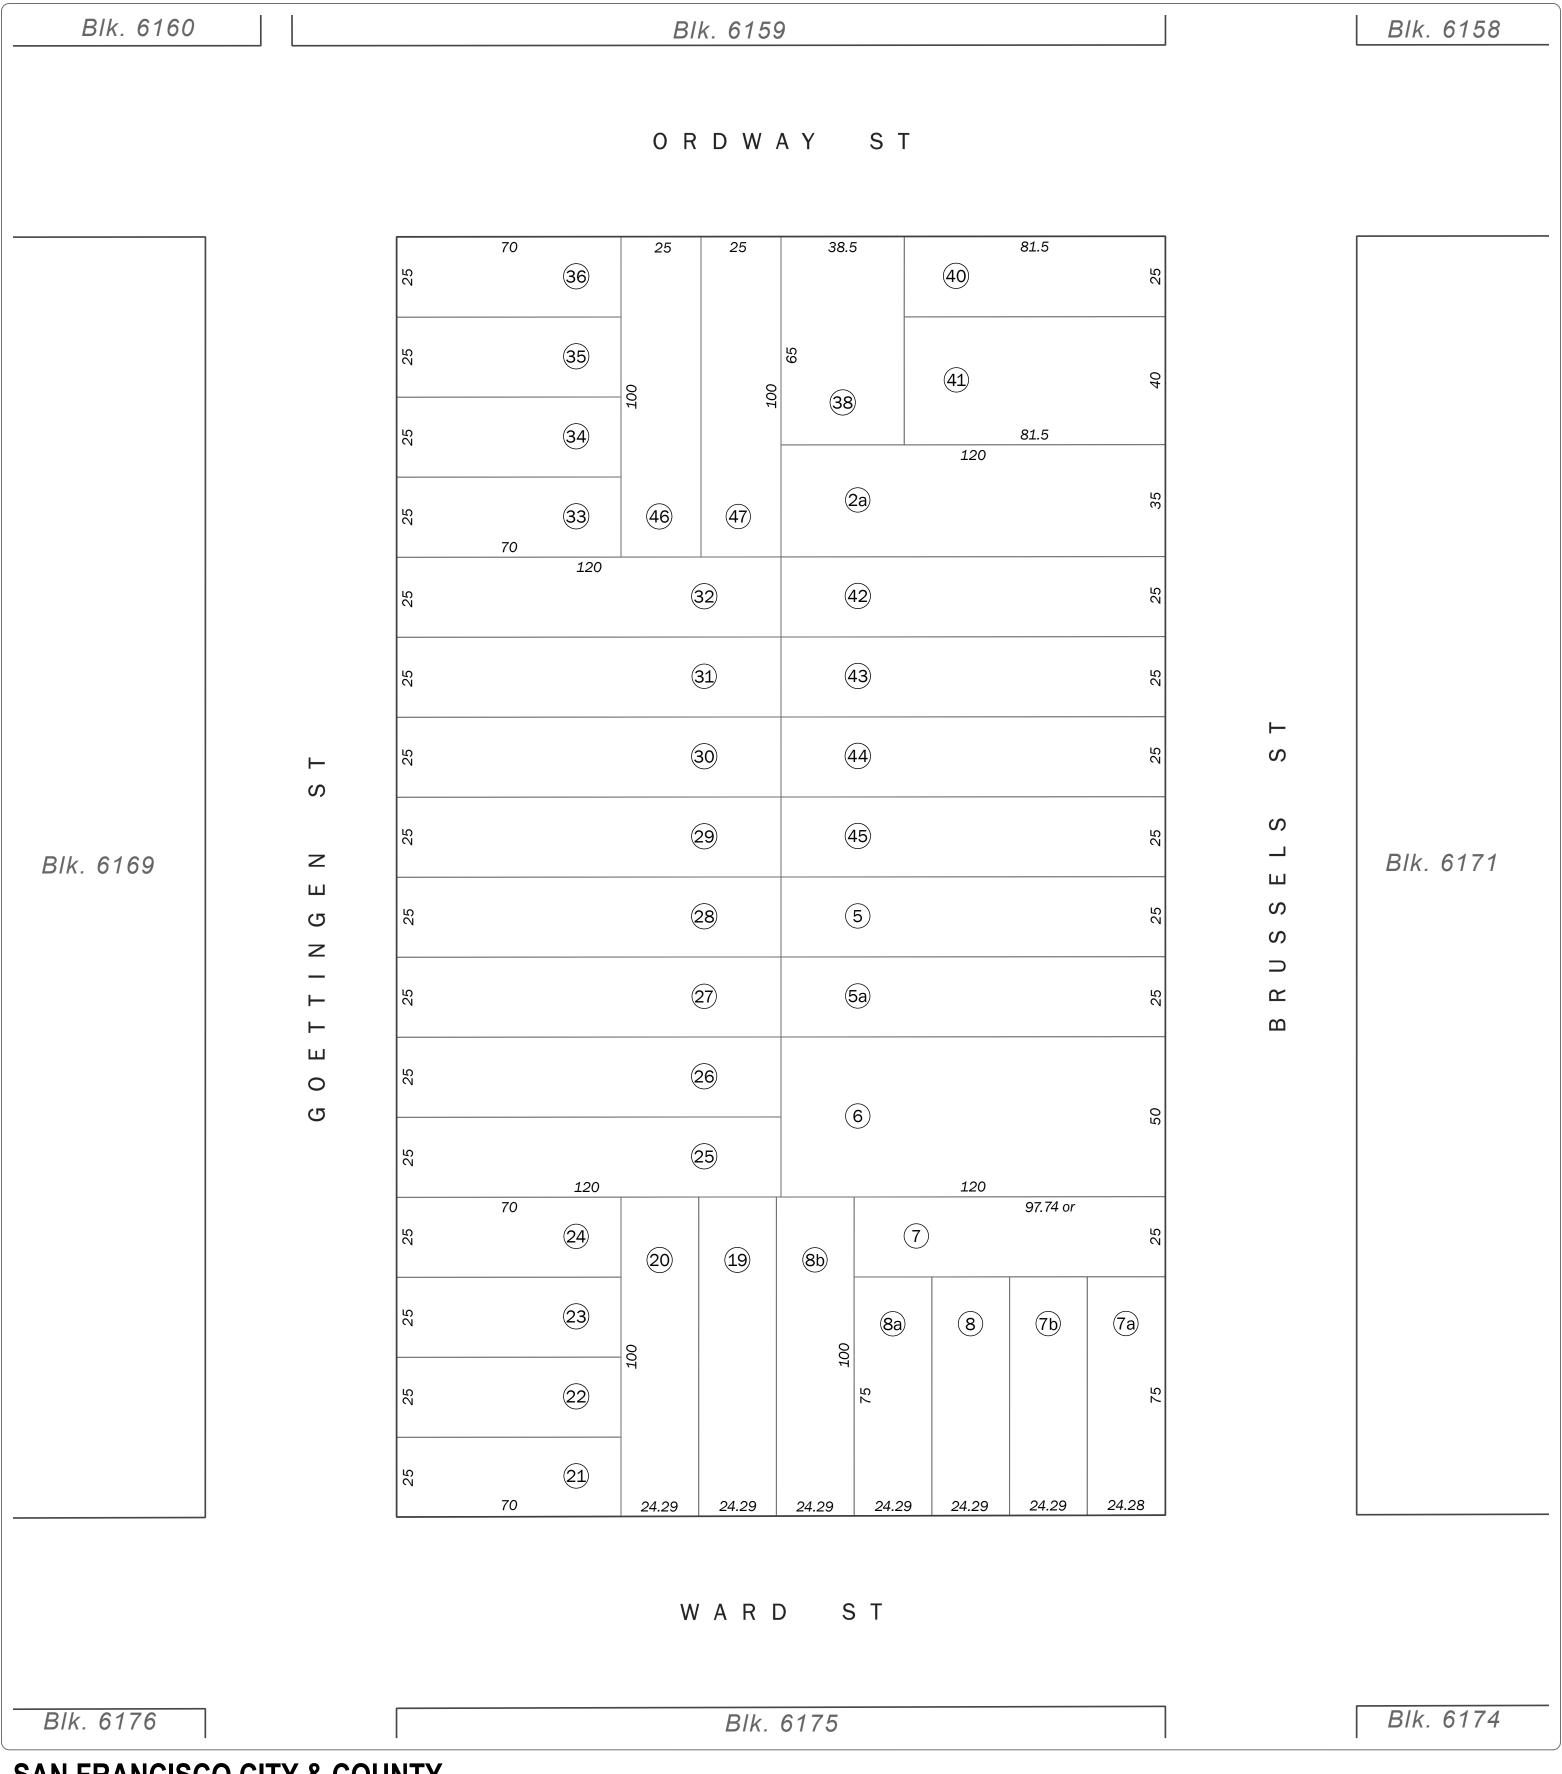

DISCLAIMER: THIS MAP WAS PREPARED FOR ASSESSMENT PURPOSES ONLY. ASSESSOR'S PARCELS MAY NOT COMPLY WITH LOCAL LOT-SPLIT OR BUILDING SITE ORDINANCES.

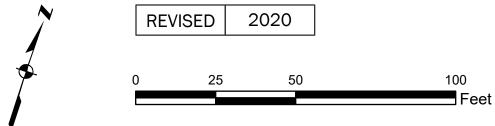

SHEET 2 OF 2

Revision History

| | _ | | |
|----------------|--------|------------|------|
| From Lot | Change | To Lot | Year |
| 9-15, 12A, 13A | into | 19-37 | 1955 |
| 1, 2 | into | 38, 40, 41 | 1959 |
| 3 | into | 42, 43 | 1963 |
| 4 | into | 44-45 | 1982 |
| 37 | into | 46, 47 | 2020 |

SAN FRANCISCO CITY & COUNTY ASSESSOR'S BLOCK MAP