

SHEET 1 OF 2

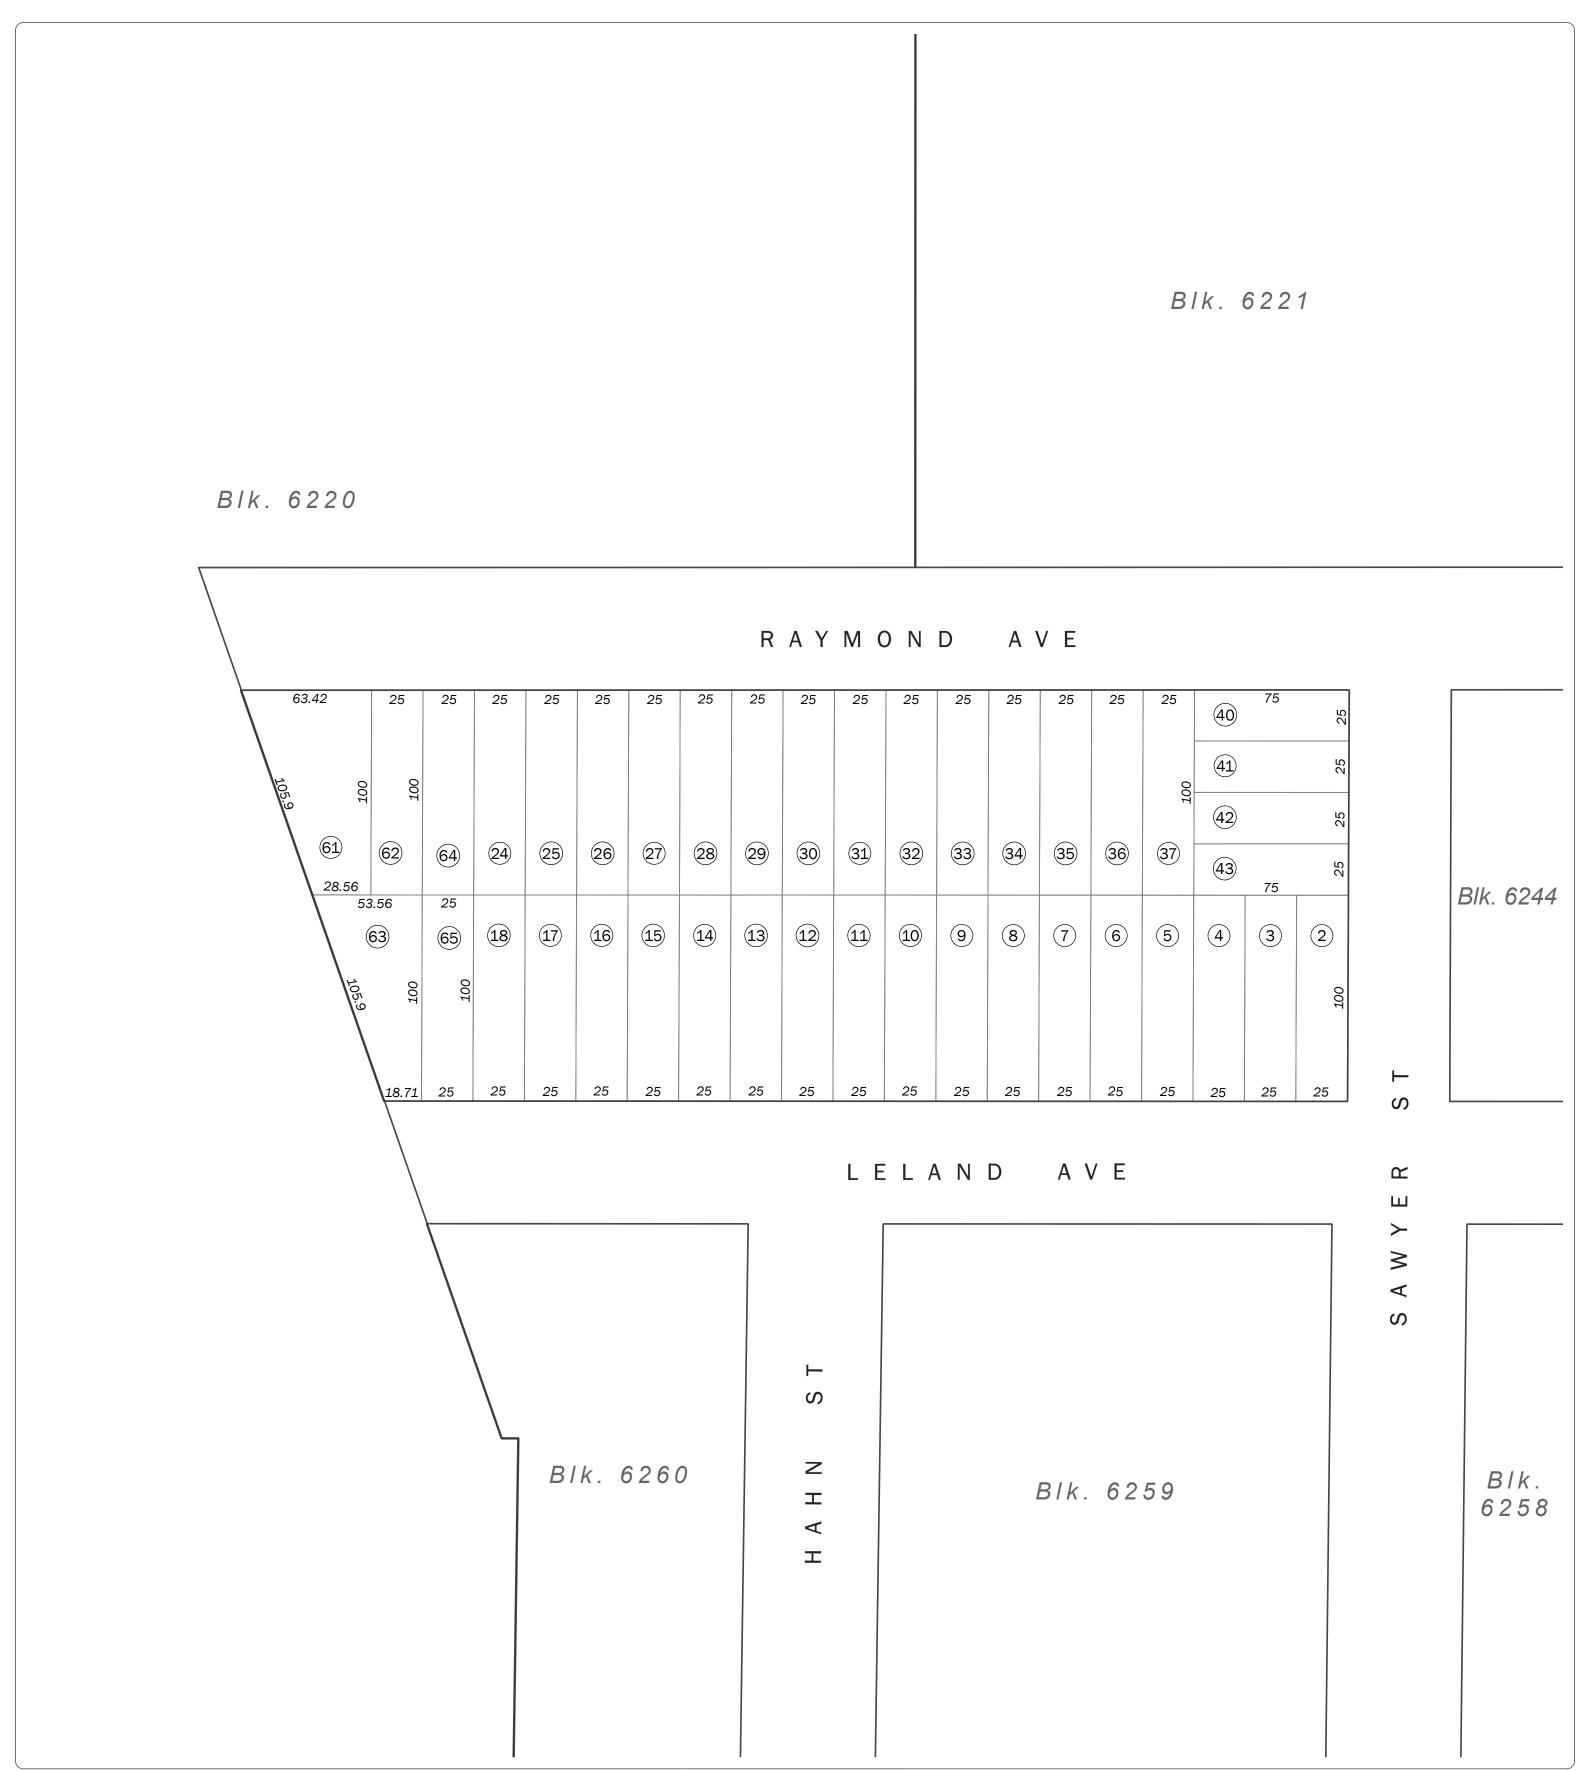

## SAN FRANCISCO CITY & COUNTY ASSESSOR'S BLOCK MAP

DISCLAIMER: THIS MAP WAS PREPARED FOR ASSESSMENT PURPOSES ONLY. ASSESSOR'S PARCELS MAY NOT COMPLY WITH LOCAL LOT-SPLIT OR BUILDING SITE ORDINANCES.

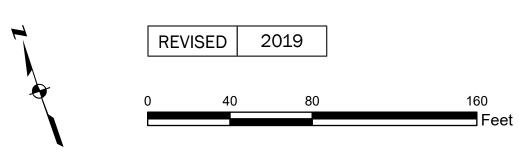

REIS TR. BLK. 3

Volume 37

Block 6243

SHEET 2 OF 2

## Revision History

| From Lot  | Change | To Lot | Year |
|-----------|--------|--------|------|
| 20        | into   | 19     | 1956 |
| 1, 38, 39 | into   | 40-43  | 1960 |
| 19, 21-23 | into   | 19     | 1962 |
| 19        | into   | 61-65  | 2019 |

## SAN FRANCISCO CITY & COUNTY ASSESSOR'S BLOCK MAP

DISCLAIMER: THIS MAP WAS PREPARED FOR ASSESSMENT PURPOSES ONLY. ASSESSOR'S PARCELS MAY NOT COMPLY WITH LOCAL LOT-SPLIT OR BUILDING SITE ORDINANCES.