

SHEET 1 OF 2

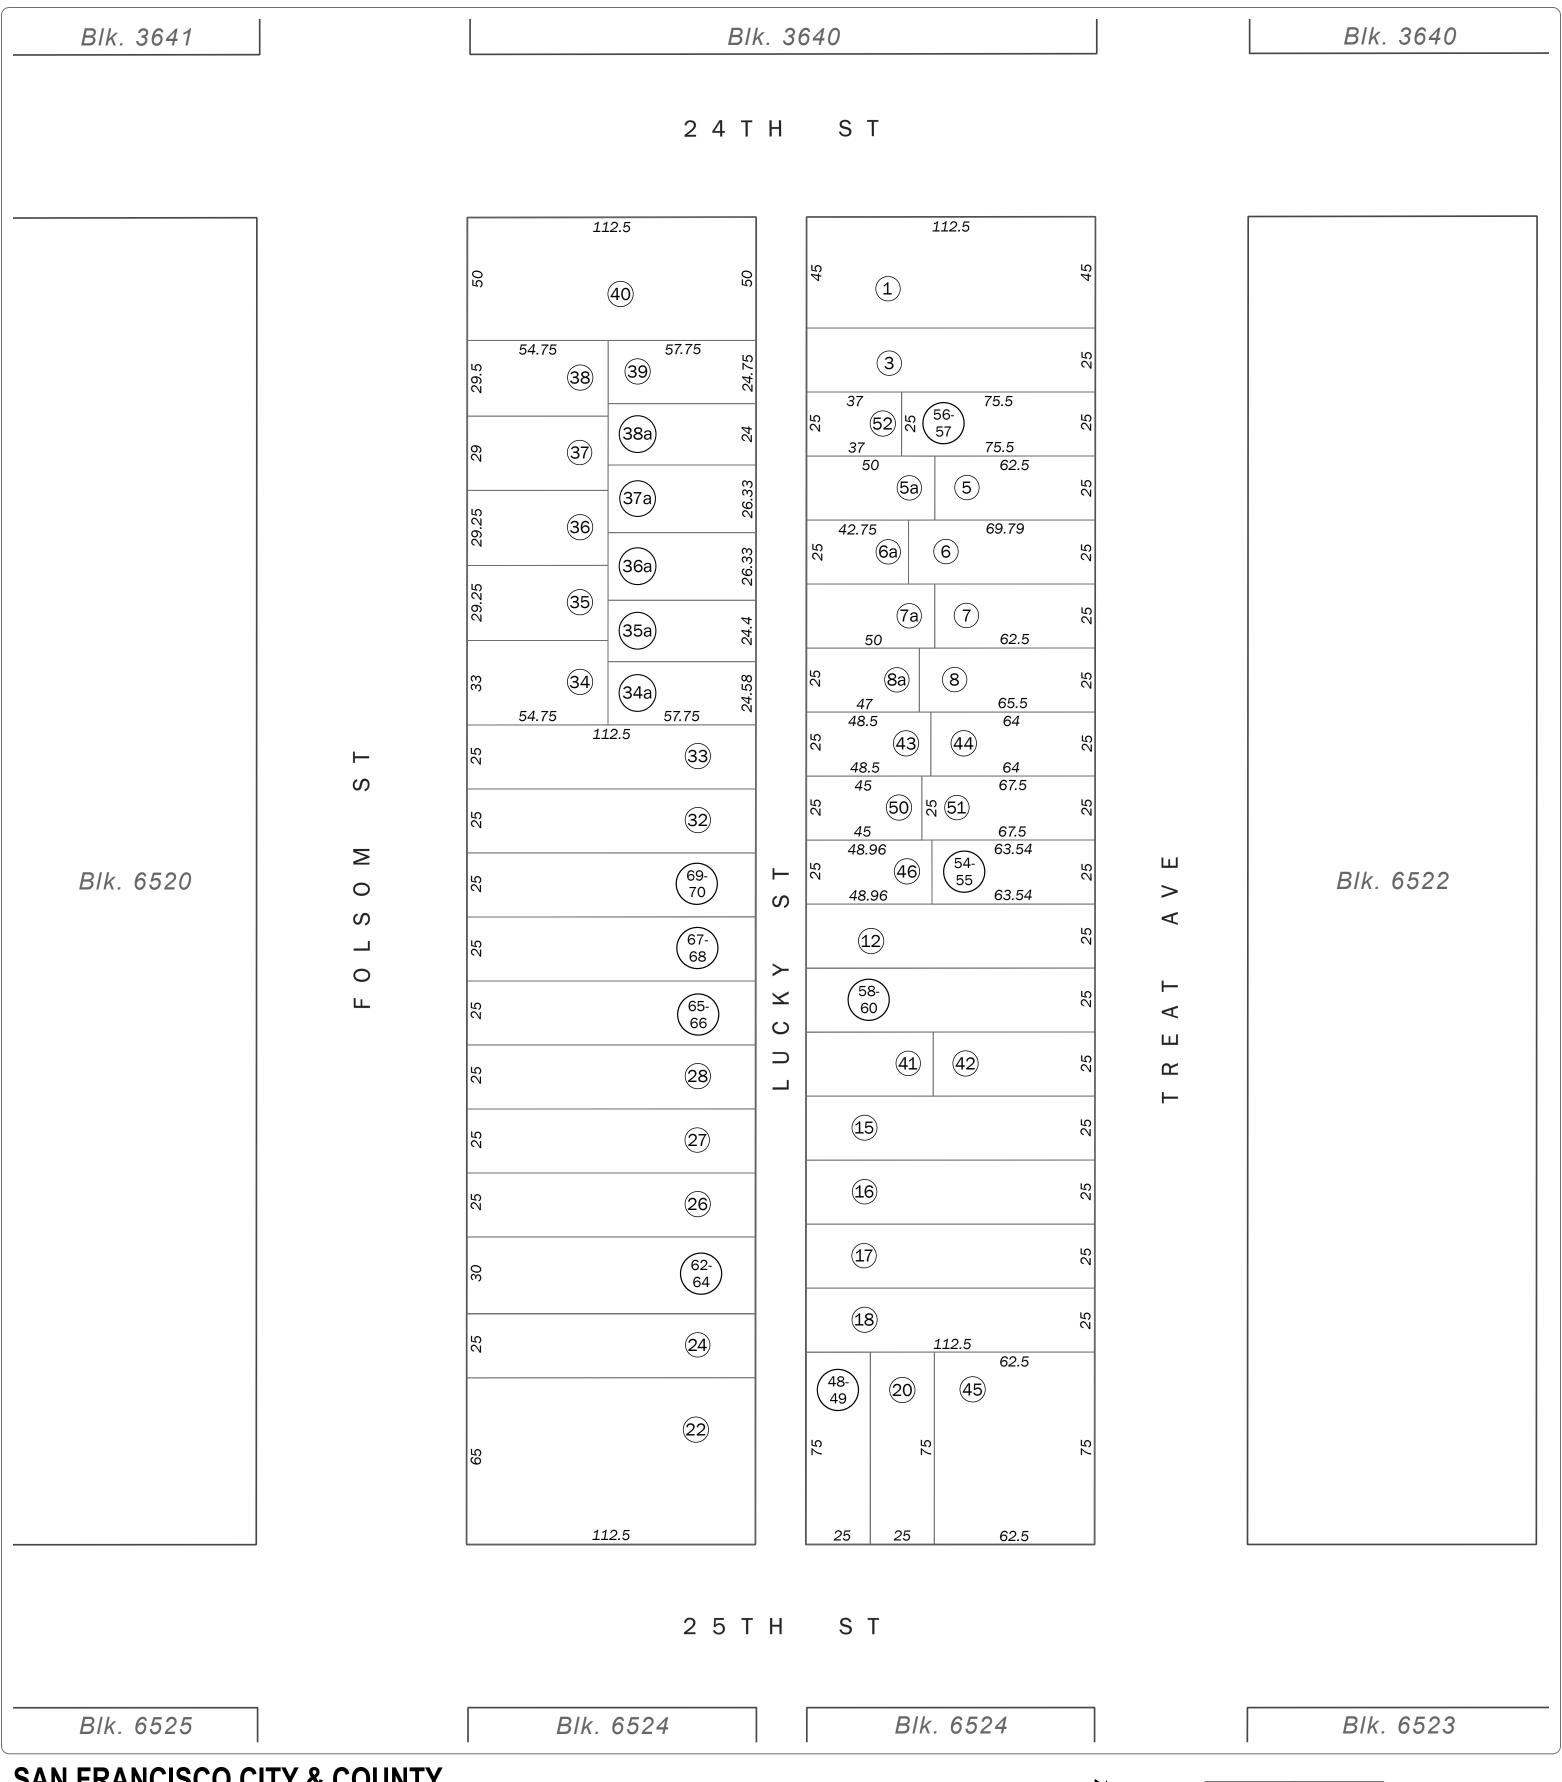

SAN FRANCISCO CITY & COUNTY ASSESSOR'S BLOCK MAP

DISCLAIMER: THIS MAP WAS PREPARED FOR ASSESSMENT PURPOSES ONLY. ASSESSOR'S PARCELS MAY NOT COMPLY WITH LOCAL LOT-SPLIT OR BUILDING SITE ORDINANCES.

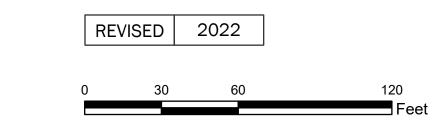

SHEET 2 OF 2

Revision History

From Lot	Change	To Lot	Year
2	into	1	1951
41	into	40	1951
23	into	22	1952
19, 19A	into	45	2002
9	into	43-44	2002
11	into	46-47	2005
21	into	48-49	2008
10	into	50-51	2009
4	into	52-53	2009
47	into	54-55	2009
53	into	56-57	2014
13	into	58-60	2016
25	into	61-62	2019
30	into	67-68	2021
61	into	63-64	2021
29	into	65-66	2022
31	into	69-70	2022

SAN FRANCISCO CITY & COUNTY ASSESSOR'S BLOCK MAP