

SHEET 1 OF 2

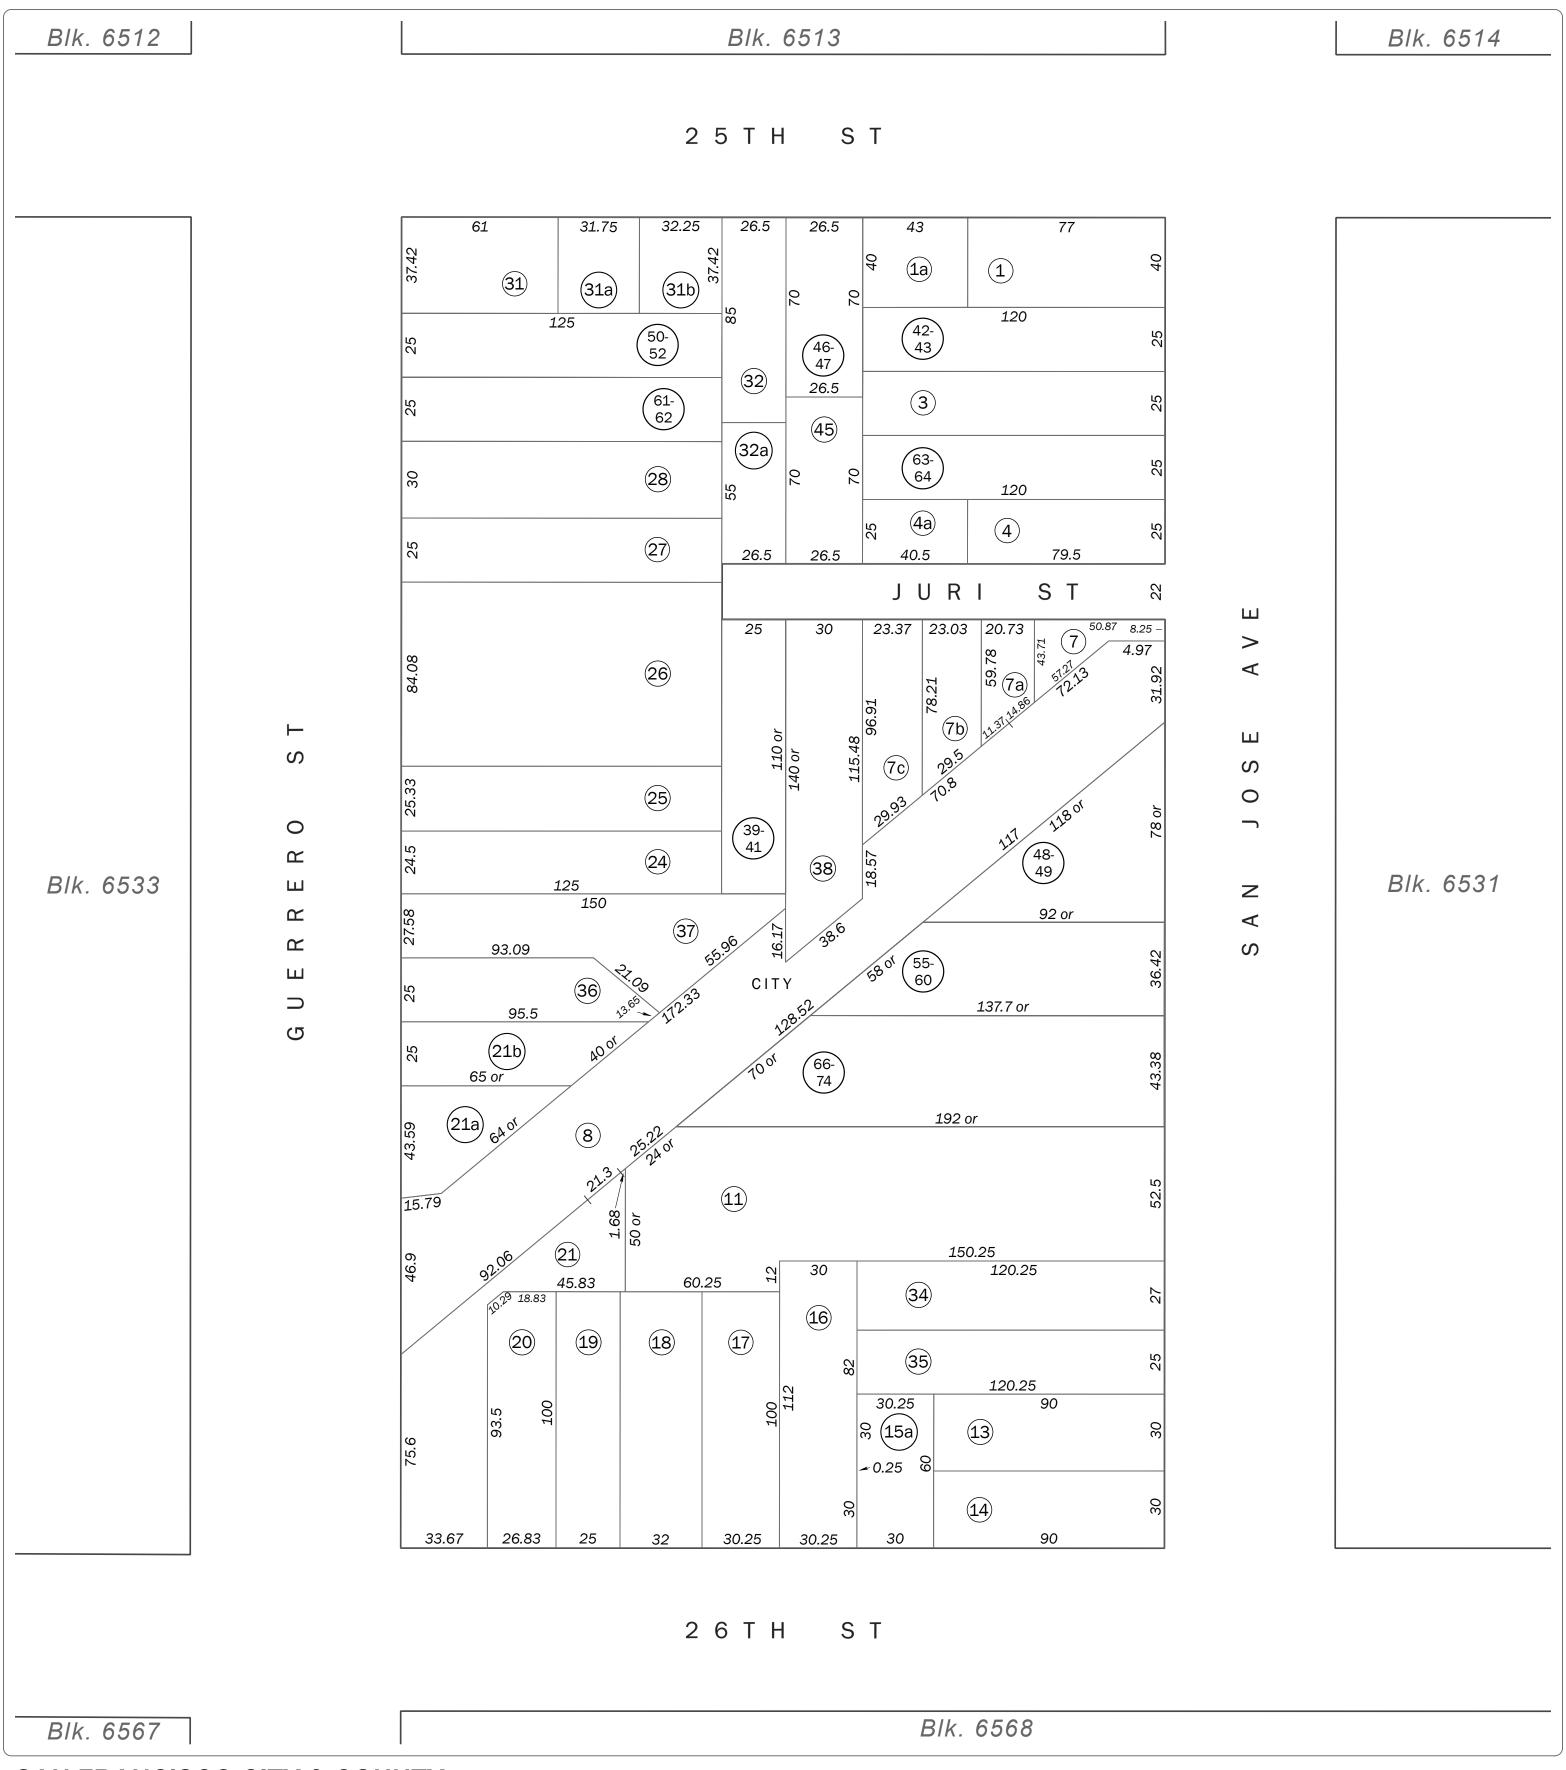

SAN FRANCISCO CITY & COUNTY ASSESSOR'S BLOCK MAP

DISCLAIMER: THIS MAP WAS PREPARED FOR ASSESSMENT PURPOSES ONLY. ASSESSOR'S PARCELS MAY NOT COMPLY WITH LOCAL LOT-SPLIT OR BUILDING SITE ORDINANCES.

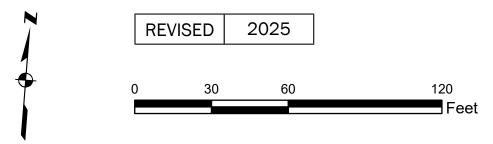

SHEET 2 OF 2

Revision History

			_
From Lot	Change	To Lot	Year
15	into	13	1954
23	into	22	1955
12	into	34, 35	1960
6, 6A	into	38	1980
22	into	36-37	1984
5	into	39-41	1984
33	into	44-45	2004
2	into	42-43	2005
44	into	46-47	2005
9	into	48-49	2007
10	into	55-60	2016
29	into	61-62	2019
3A	into	63-64	2023
10A	into	65-66	2025
65	into	67-74	2025

SAN FRANCISCO CITY & COUNTY ASSESSOR'S BLOCK MAP