

SHEET 1 OF 2

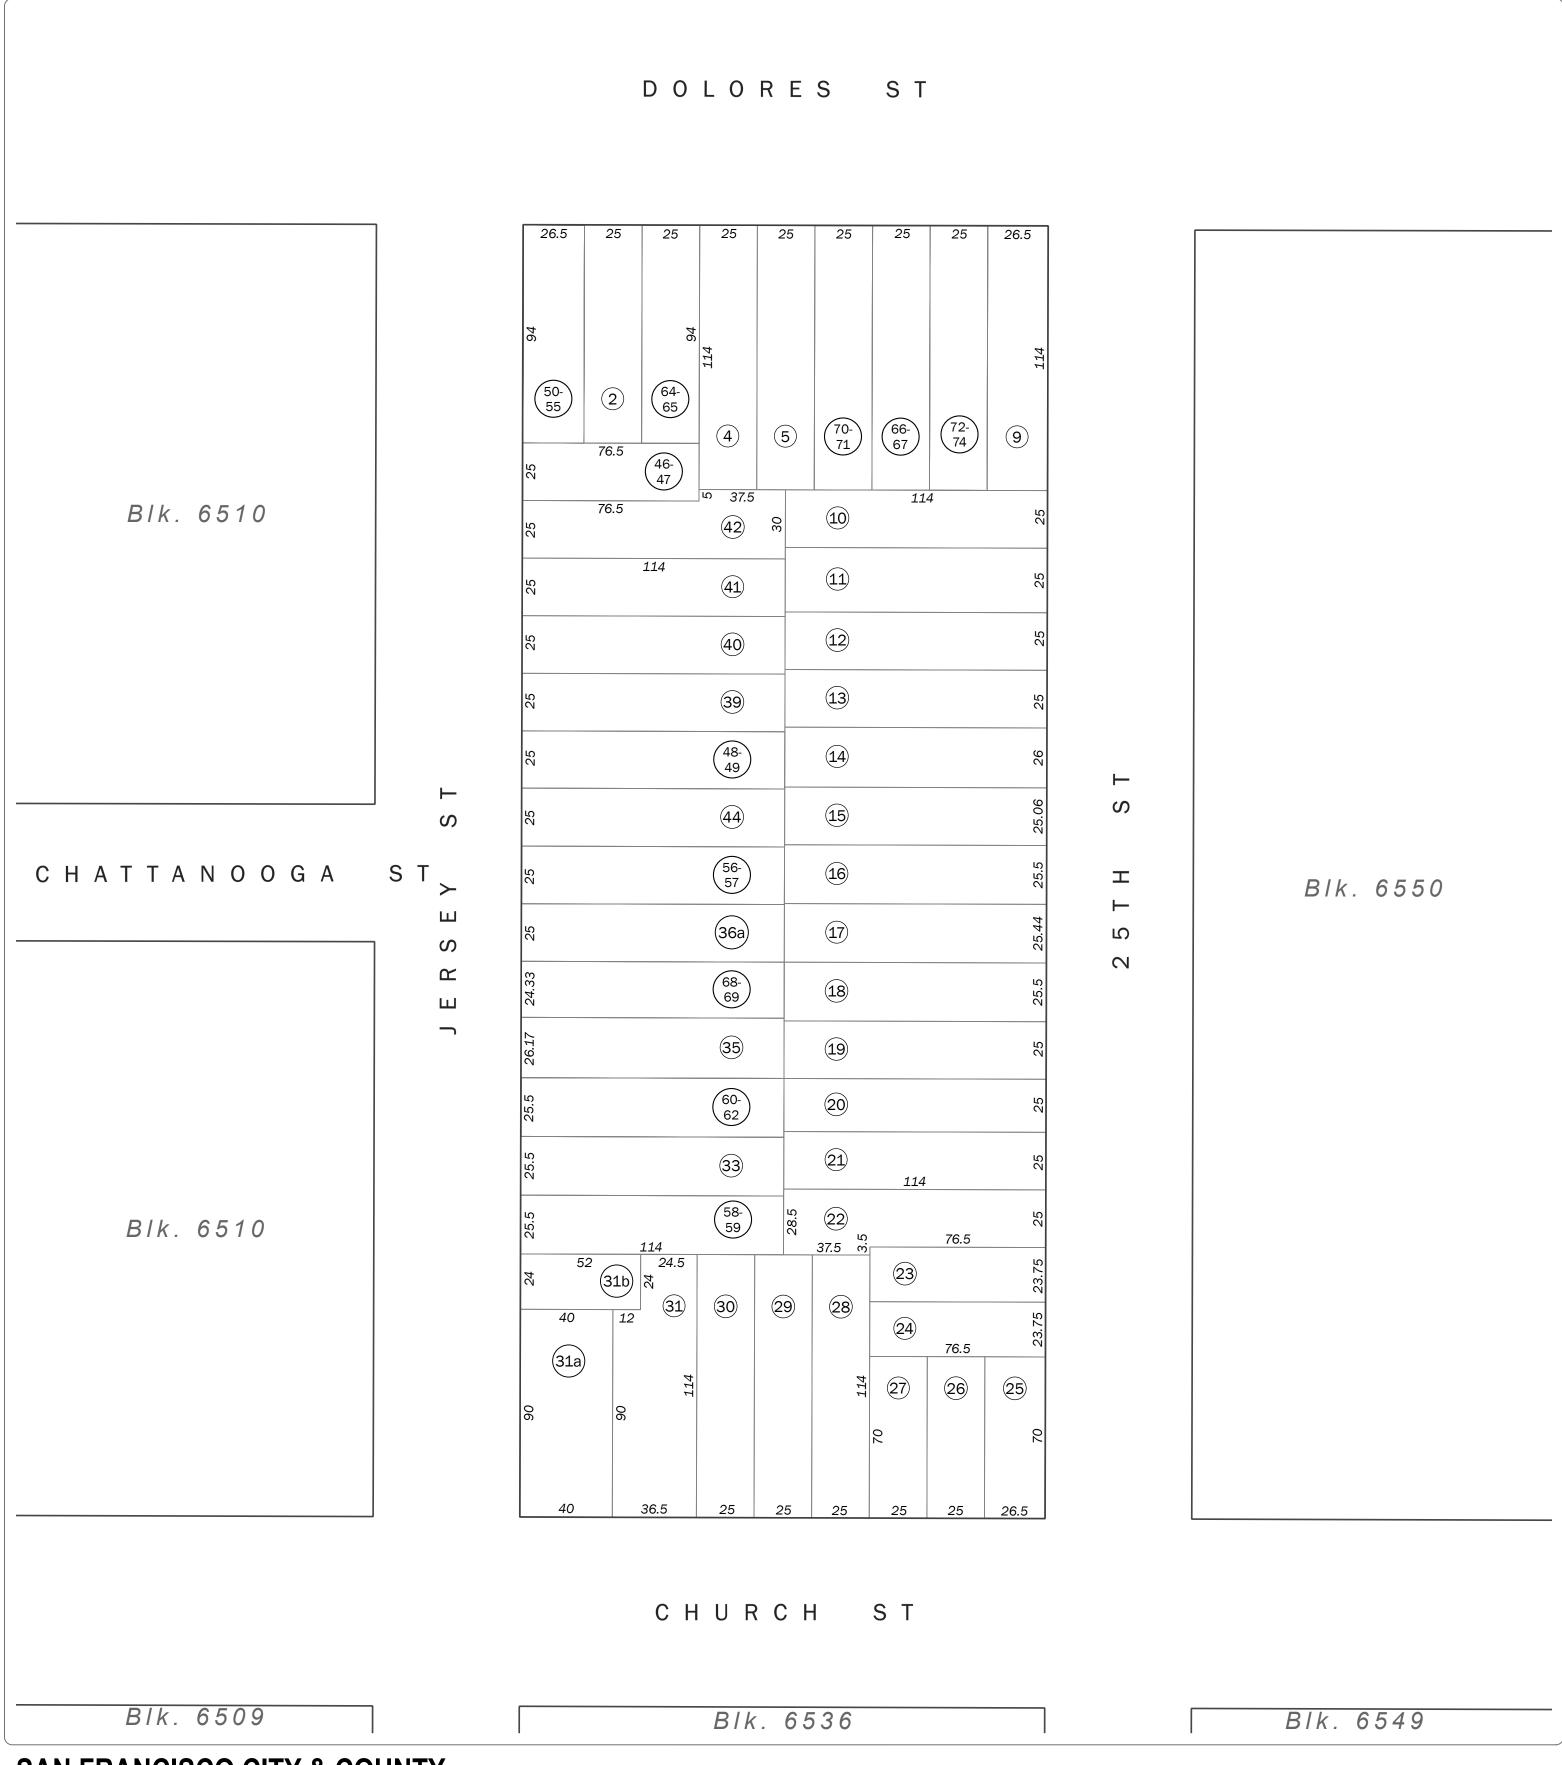

## SAN FRANCISCO CITY & COUNTY ASSESSOR'S BLOCK MAP

DISCLAIMER: THIS MAP WAS PREPARED FOR ASSESSMENT PURPOSES ONLY. ASSESSOR'S PARCELS MAY NOT COMPLY WITH LOCAL LOT-SPLIT OR BUILDING SITE ORDINANCES.

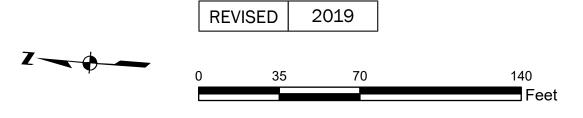

SHEET 2 OF 2

## Revision History

From Lot	Change	To Lot	Year
38	into	44, 45	1962
45	into	48-49	1994
1	into	50-55	1996
37	into	56-57	1997
32	into	58-59	1998
43	into	46-47	2000
34	into	60-62	2001
3	into	64-65	2002
7	into	66-67	2003
36	into	68-69	2004
6	into	70-71	2009
8	into	72-74	2019