

SHEET 1 OF 2

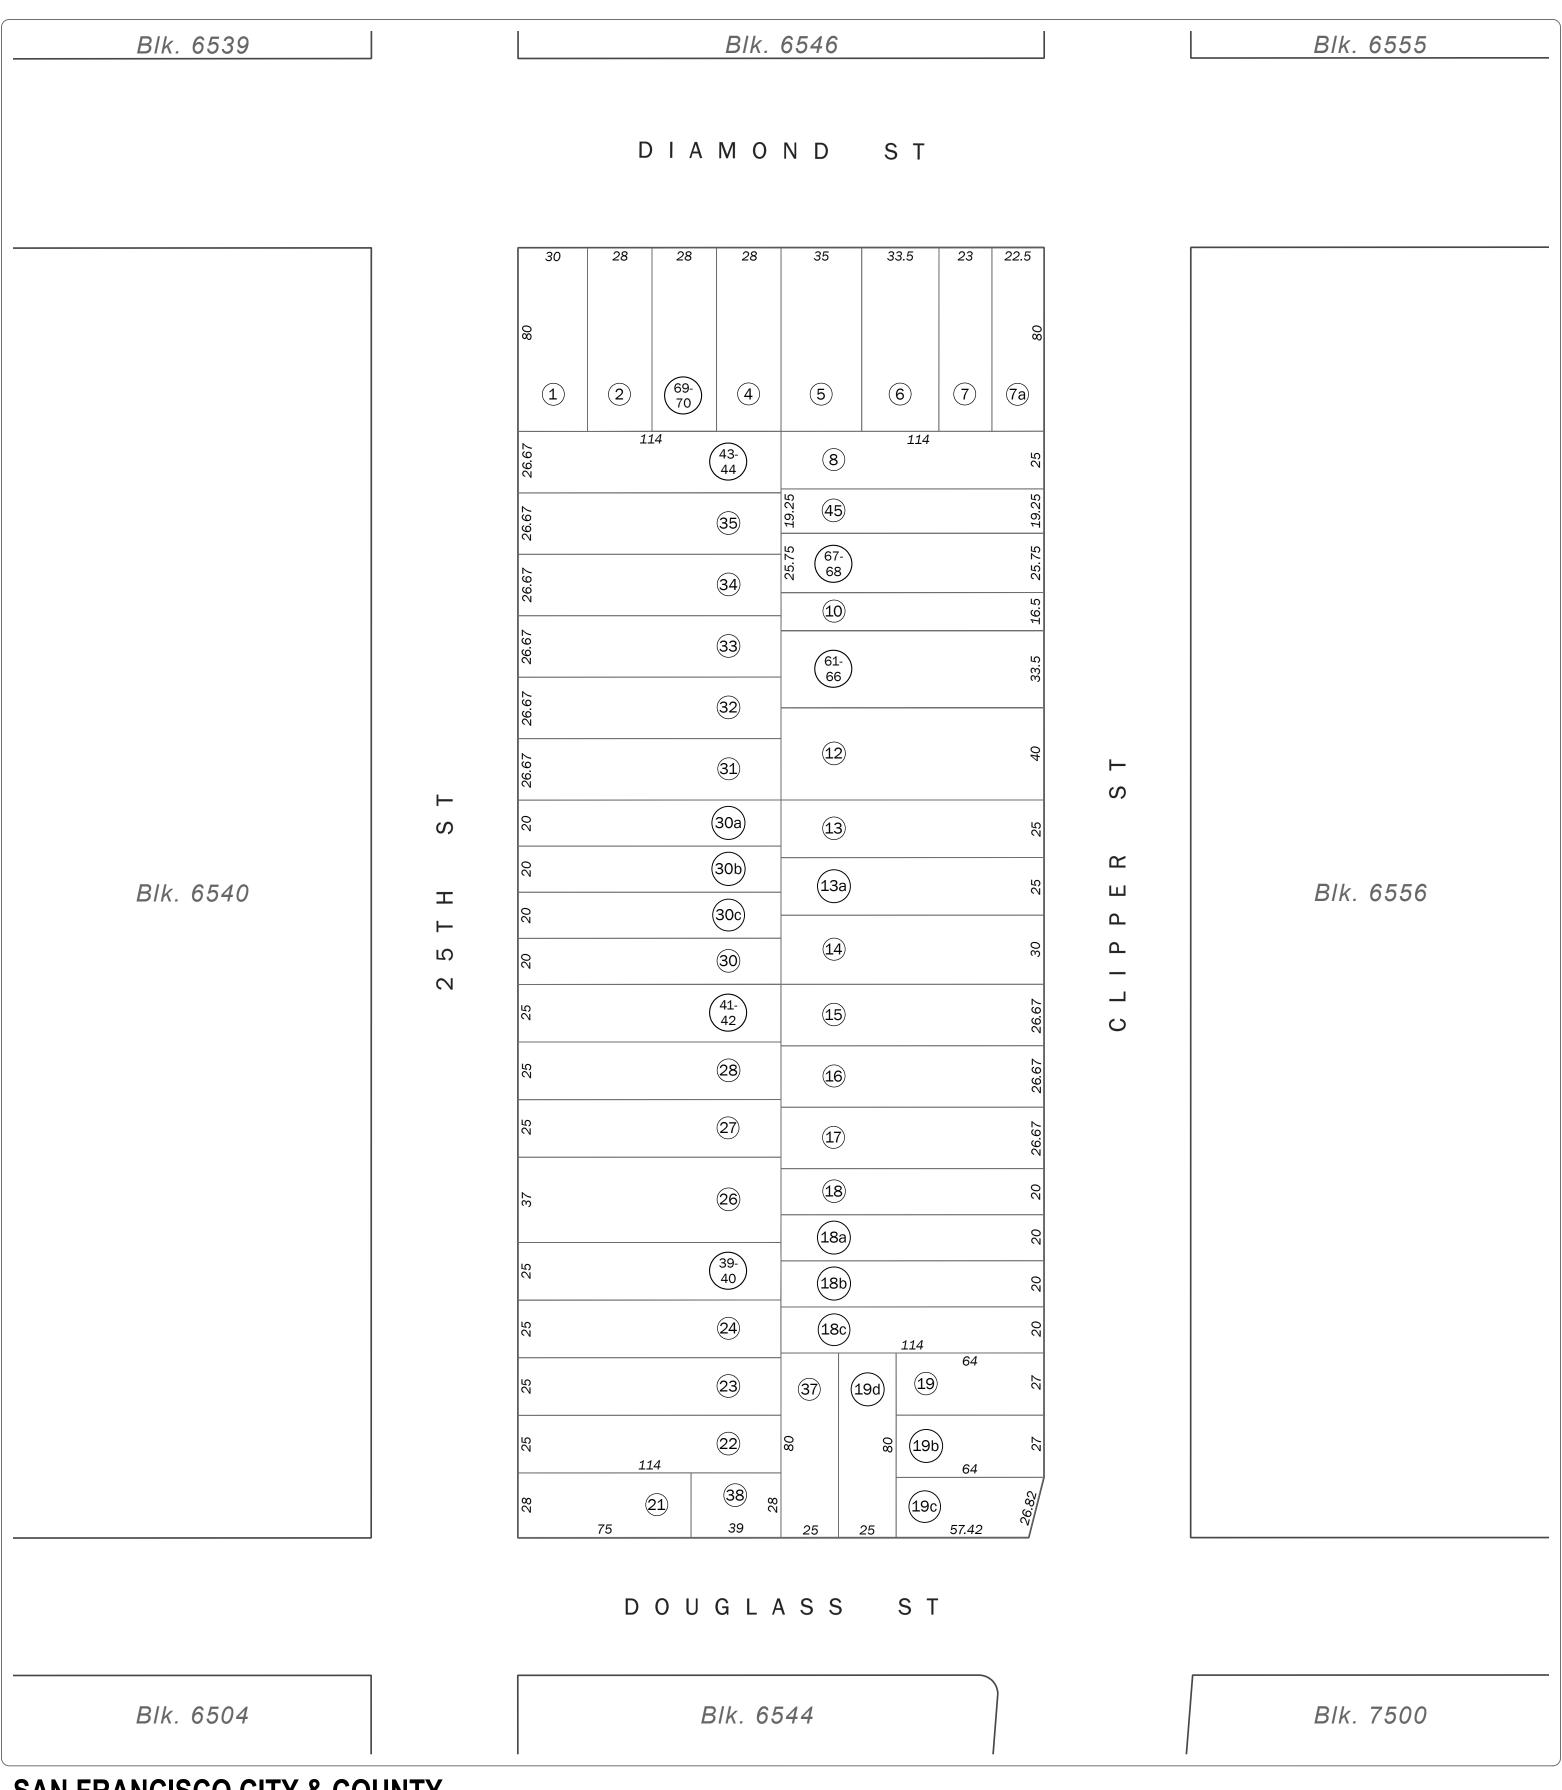

SAN FRANCISCO CITY & COUNTY ASSESSOR'S BLOCK MAP

DISCLAIMER: THIS MAP WAS PREPARED FOR ASSESSMENT PURPOSES ONLY. ASSESSOR'S PARCELS MAY NOT COMPLY WITH LOCAL LOT-SPLIT OR BUILDING SITE ORDINANCES.

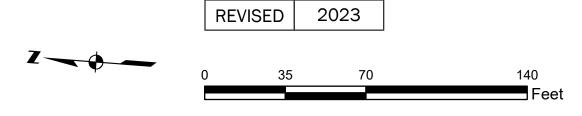

SHEET 2 OF 2

Revision History

	Ī		
From Lot	Change	To Lot	Year
19A	into	20	1951
20	into	37, 38	1957
19E	into	Street	1961
25	into	39-40	1992
29	into	41-42	1993
36	into	43-44	1997
9	into	45-46	2005
11	into	61-66	2015
46	into	67-68	2020
3	into	69-70	2023