

SHEET 1 OF 2

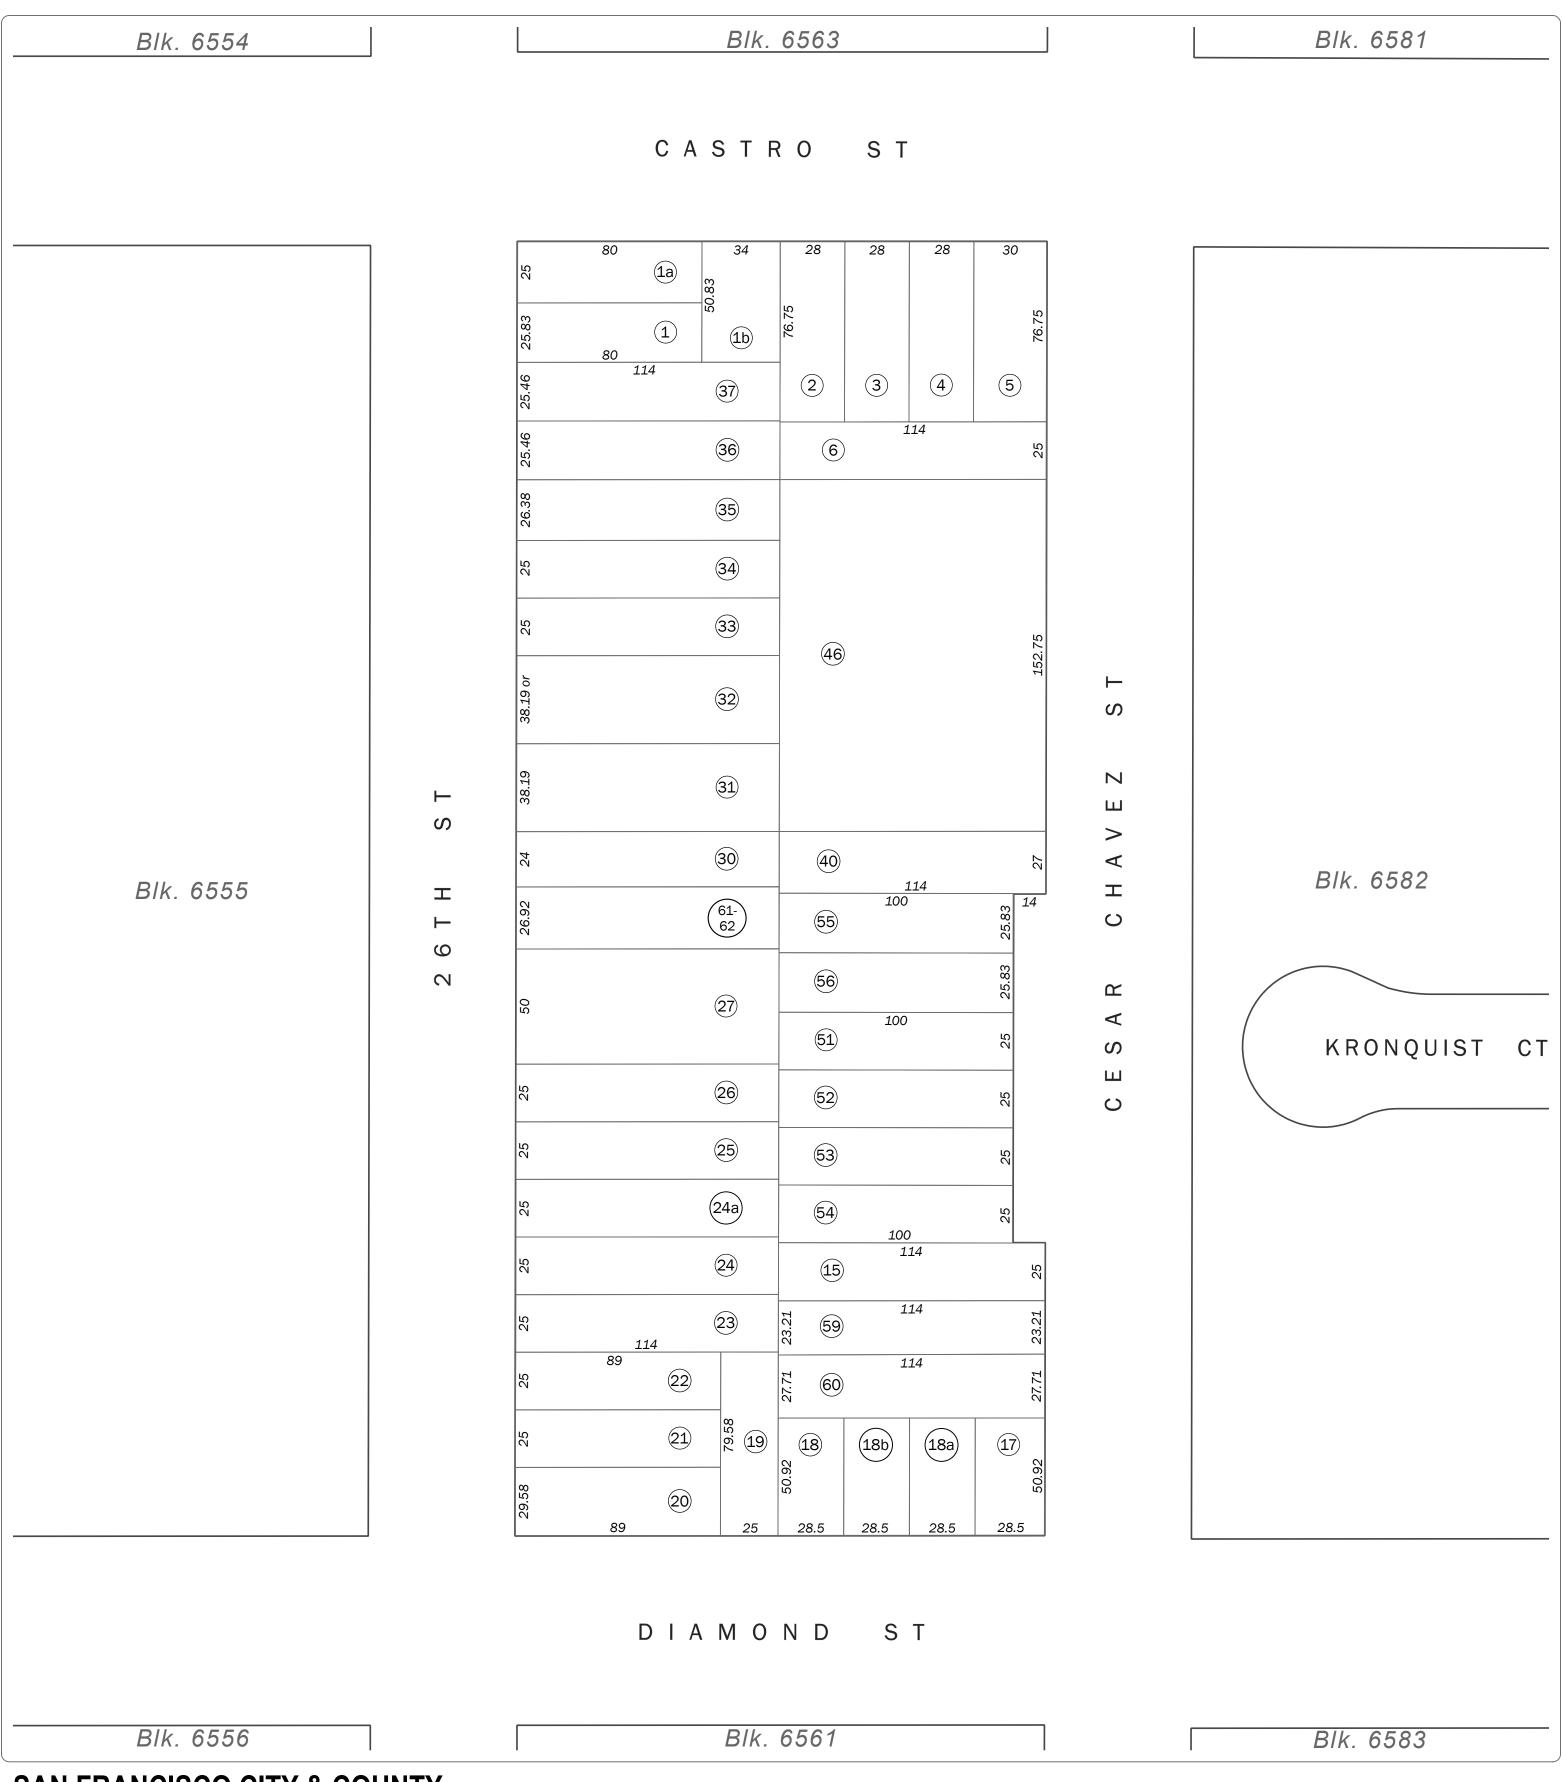

SAN FRANCISCO CITY & COUNTY ASSESSOR'S BLOCK MAP

DISCLAIMER: THIS MAP WAS PREPARED FOR ASSESSMENT PURPOSES ONLY. ASSESSOR'S PARCELS MAY NOT COMPLY WITH LOCAL LOT-SPLIT OR BUILDING SITE ORDINANCES.

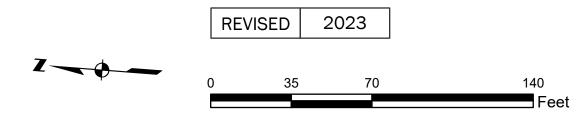

SHEET 2 OF 2

Revision History

From Lot	Change	To Lot	Year
28	into	27	1954
12-14	into	38-39	1959
11	into	40-41	1968
38-39, 41	into	42-45	1969
7-10	into	46	1970
42-43, 45	into	47-50	1974
47-50	into	51-54	1978
44	into	55-56	1980
16	into	59-60	1998
29	into	61-62	2023