
SHEET 1 OF 2

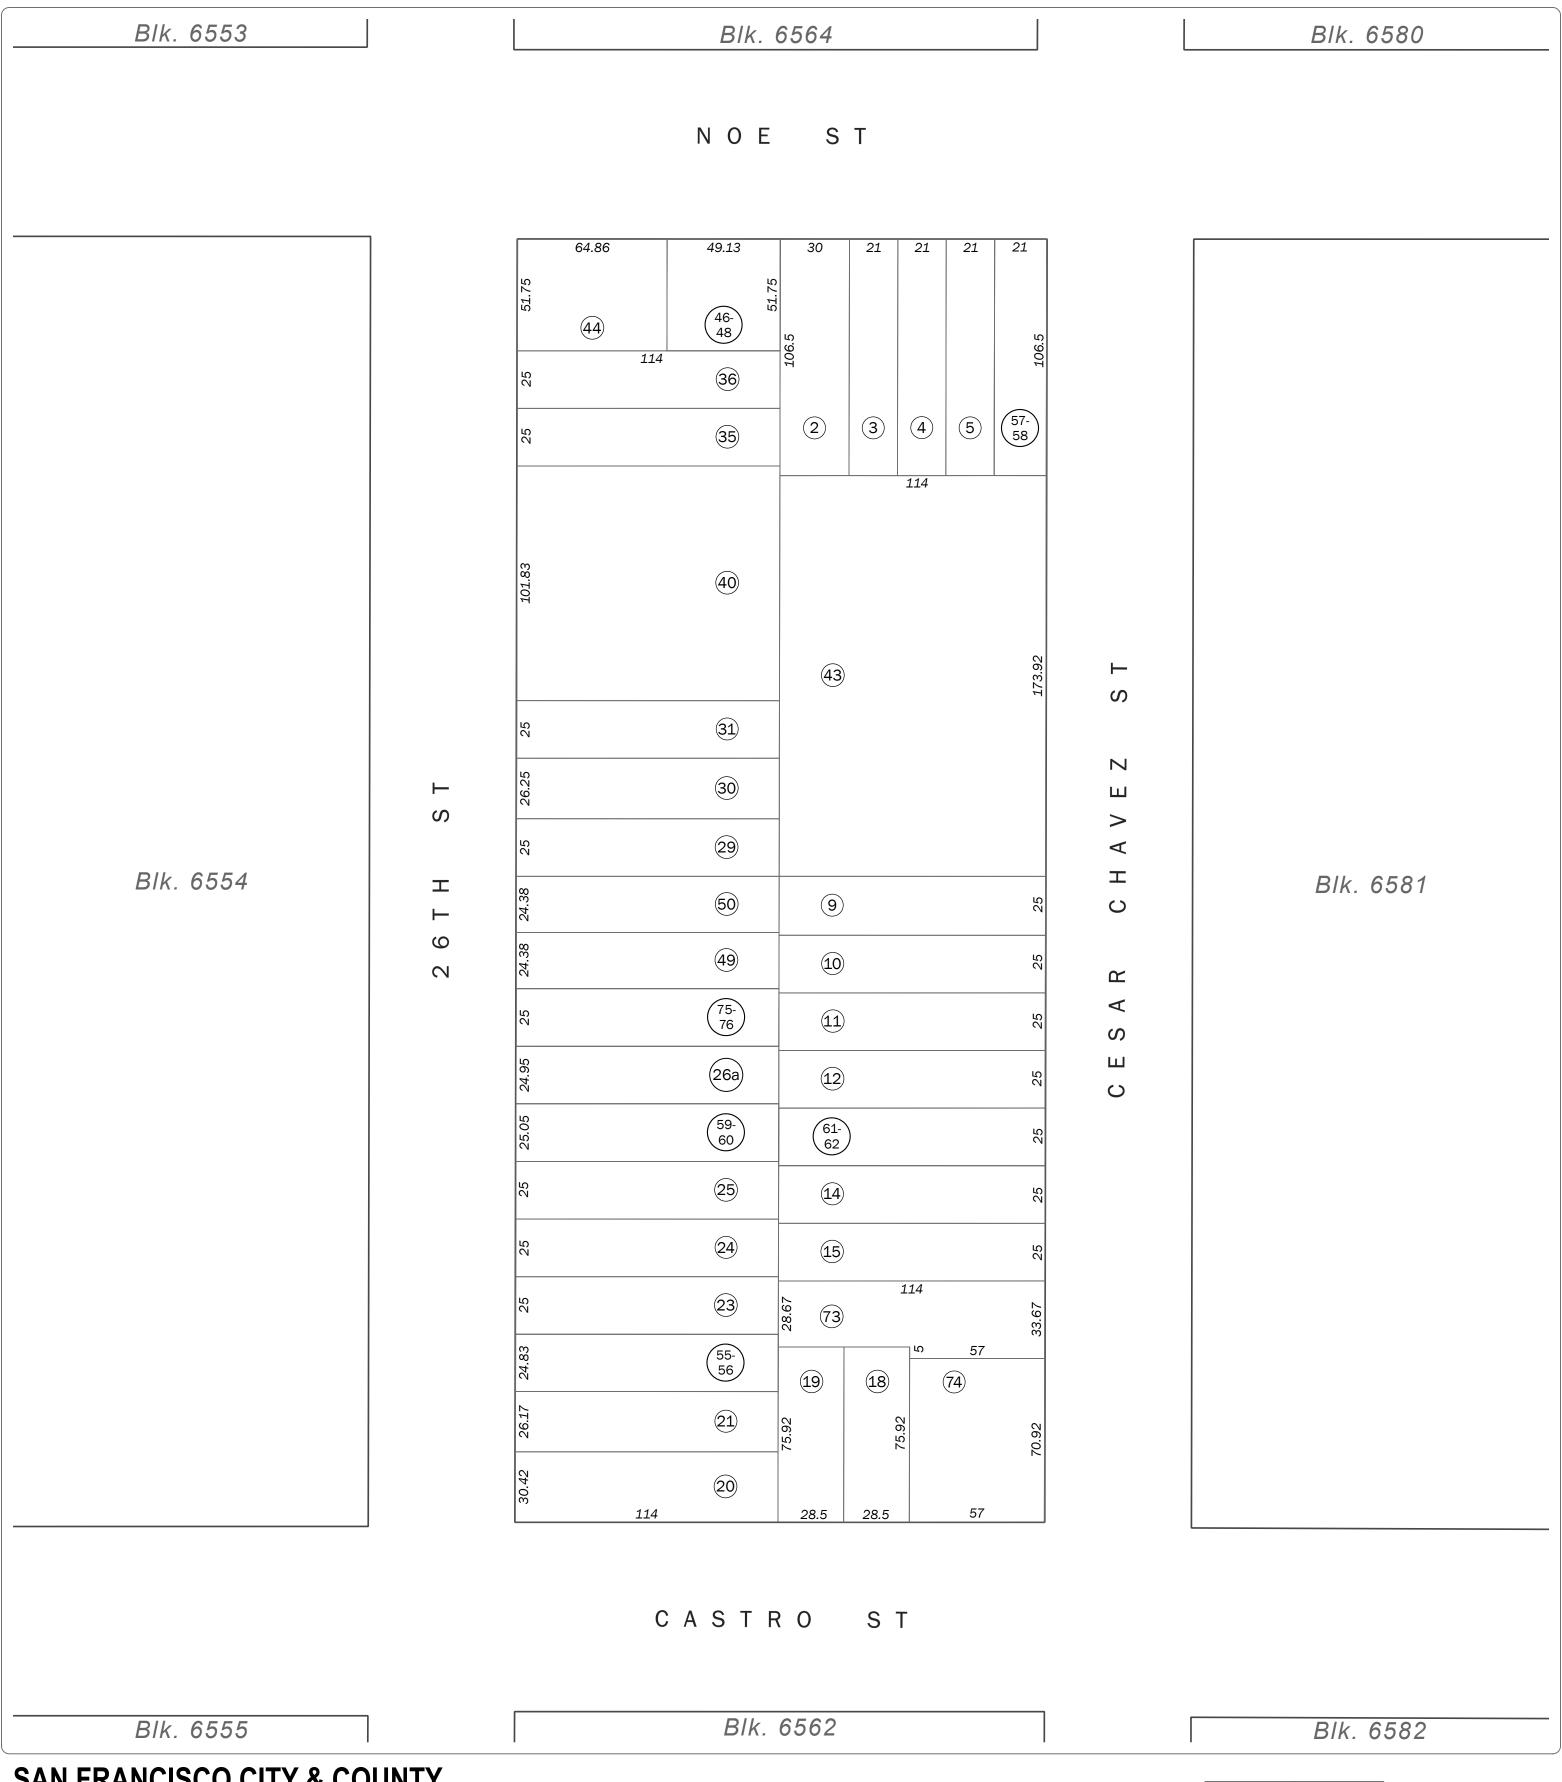

SAN FRANCISCO CITY & COUNTY ASSESSOR'S BLOCK MAP

DISCLAIMER: THIS MAP WAS PREPARED FOR ASSESSMENT PURPOSES ONLY. ASSESSOR'S PARCELS MAY NOT COMPLY WITH LOCAL LOT-SPLIT OR BUILDING SITE ORDINANCES.



SHEET 2 OF 2

Revision History

From Lot	Change	To Lot	Year
32-34	into	40	1960
28	into	41-42	1962
7, 38-39	into	43	1966
1, 37	into	44, 45	1973
41-42	into	49-50	1978
45	into	46-48	1978
22	into	55-56	1984
13	into	61-62	2009
16-17	into	73-74	2016
27	into	75-76	2023