

SHEET 1 OF 2

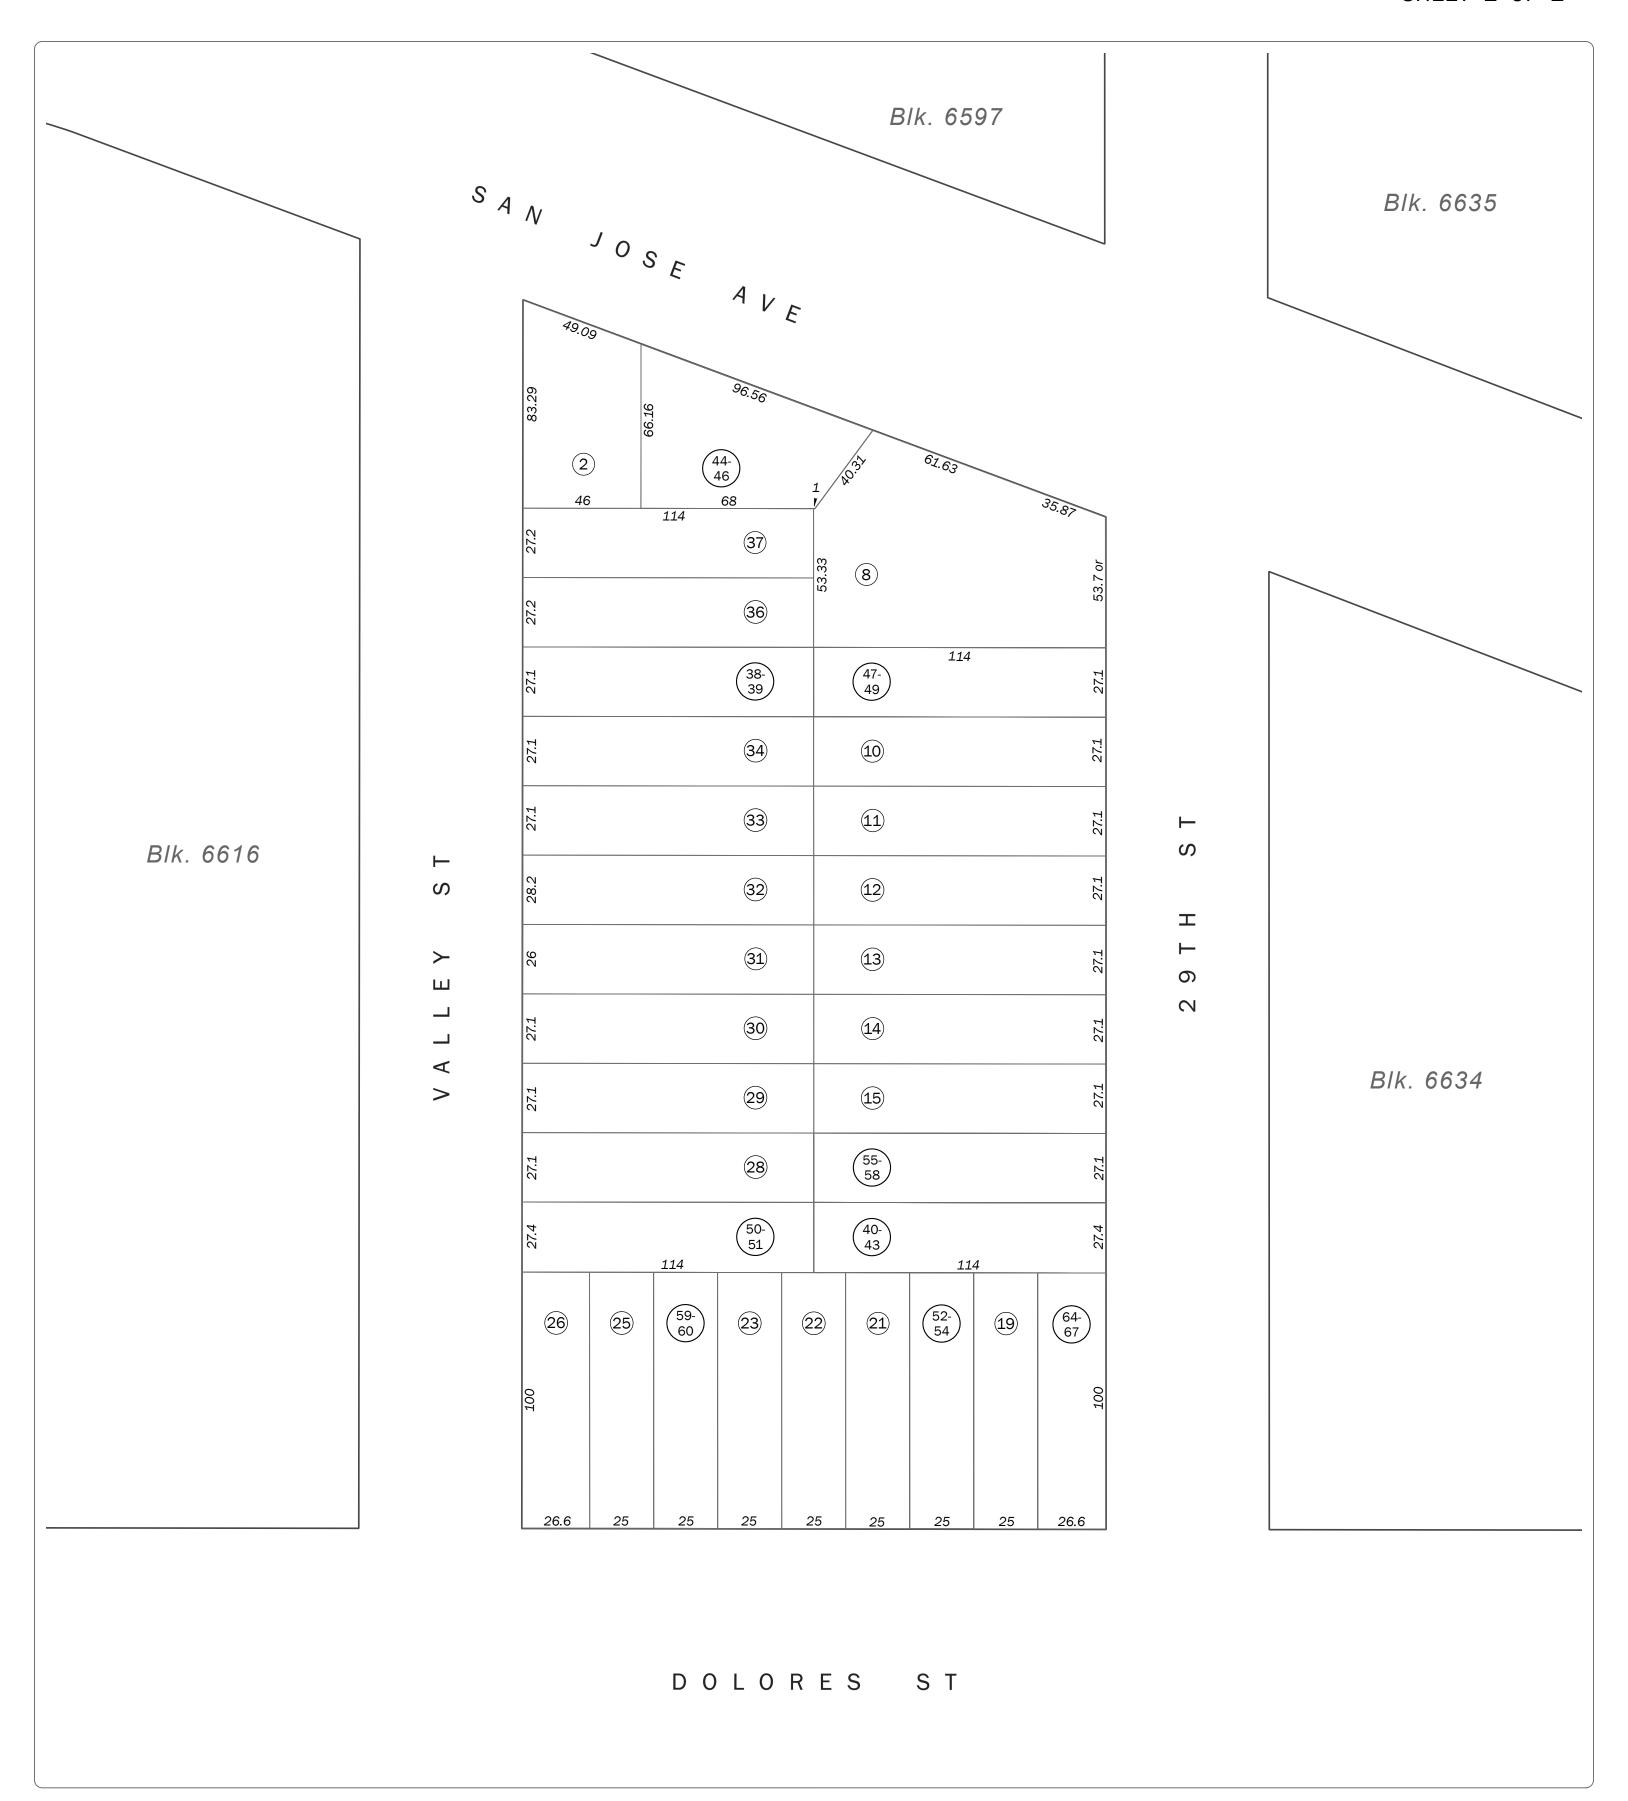

## SAN FRANCISCO CITY & COUNTY ASSESSOR'S BLOCK MAP

DISCLAIMER: THIS MAP WAS PREPARED FOR ASSESSMENT PURPOSES ONLY. ASSESSOR'S PARCELS MAY NOT COMPLY WITH LOCAL LOT-SPLIT OR BUILDING SITE ORDINANCES.

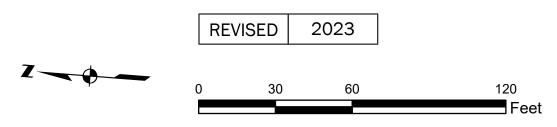

SHEET 2 OF 2

## Revision History

From Lot	Change	To Lot	Year
1, 2A, 3, 4A, 5-7, 8A	into	Street	1954
35	into	38-39	1993
17	into	40-43	2006
9	into	47-49	2006
4	into	44-46	2007
27	into	50-51	2009
16	into	55-58	2010
20	into	52-54	2010
24	into	59-60	2013
18	into	61-63	2023
61-63	into	64-67	2023